


2ND FLOOR 1/4" = 1'-0"

DOOR SCHEDULE			
ITEM	SIZE	LOCATION	REMARKS
1	30" x 69 1/2"	PORCH - L.R.	STEEL W/LIGHT KEYLOCK
2	28" x 69 1/2"	PORCH - KITCH.	STEEL FLUSH KEYLOCK
3	28" x 69 1/2"	BATH, BR1, BR2	HOLLOW CORE, PASSAGE KNOB *
4	28" x 69 1/2"	UTILITY - KITCH.	SOLID CORE - PASSAGE KNOB
5		UTILITY - PORCH	REMOVE + COVER
6		STAIRWAY	TO REMAIN

\* BATH TO HAVE A PRIVACY LOCK

WINDOW SCHEDULE		
ITEM	LOCATION(S)	REMARKS
A	BR'S, TR, LR, UTIL., BATH,	SCRAPE, PAINT + GLAZE EXIST. SASHES + SILLS
B	KITCH.,	REPLACE WINDOW WITH 24" x 28" GLASS, 1 1/2" STILE THICK.
C	STAIRWAY	REPLACE SASH, 30" x 50" GLASS, 1 1/4" STILE THICK, 1/4" STILE THICK, 1/4" STILE THICK.
D	BATH	REMOVE + COVER

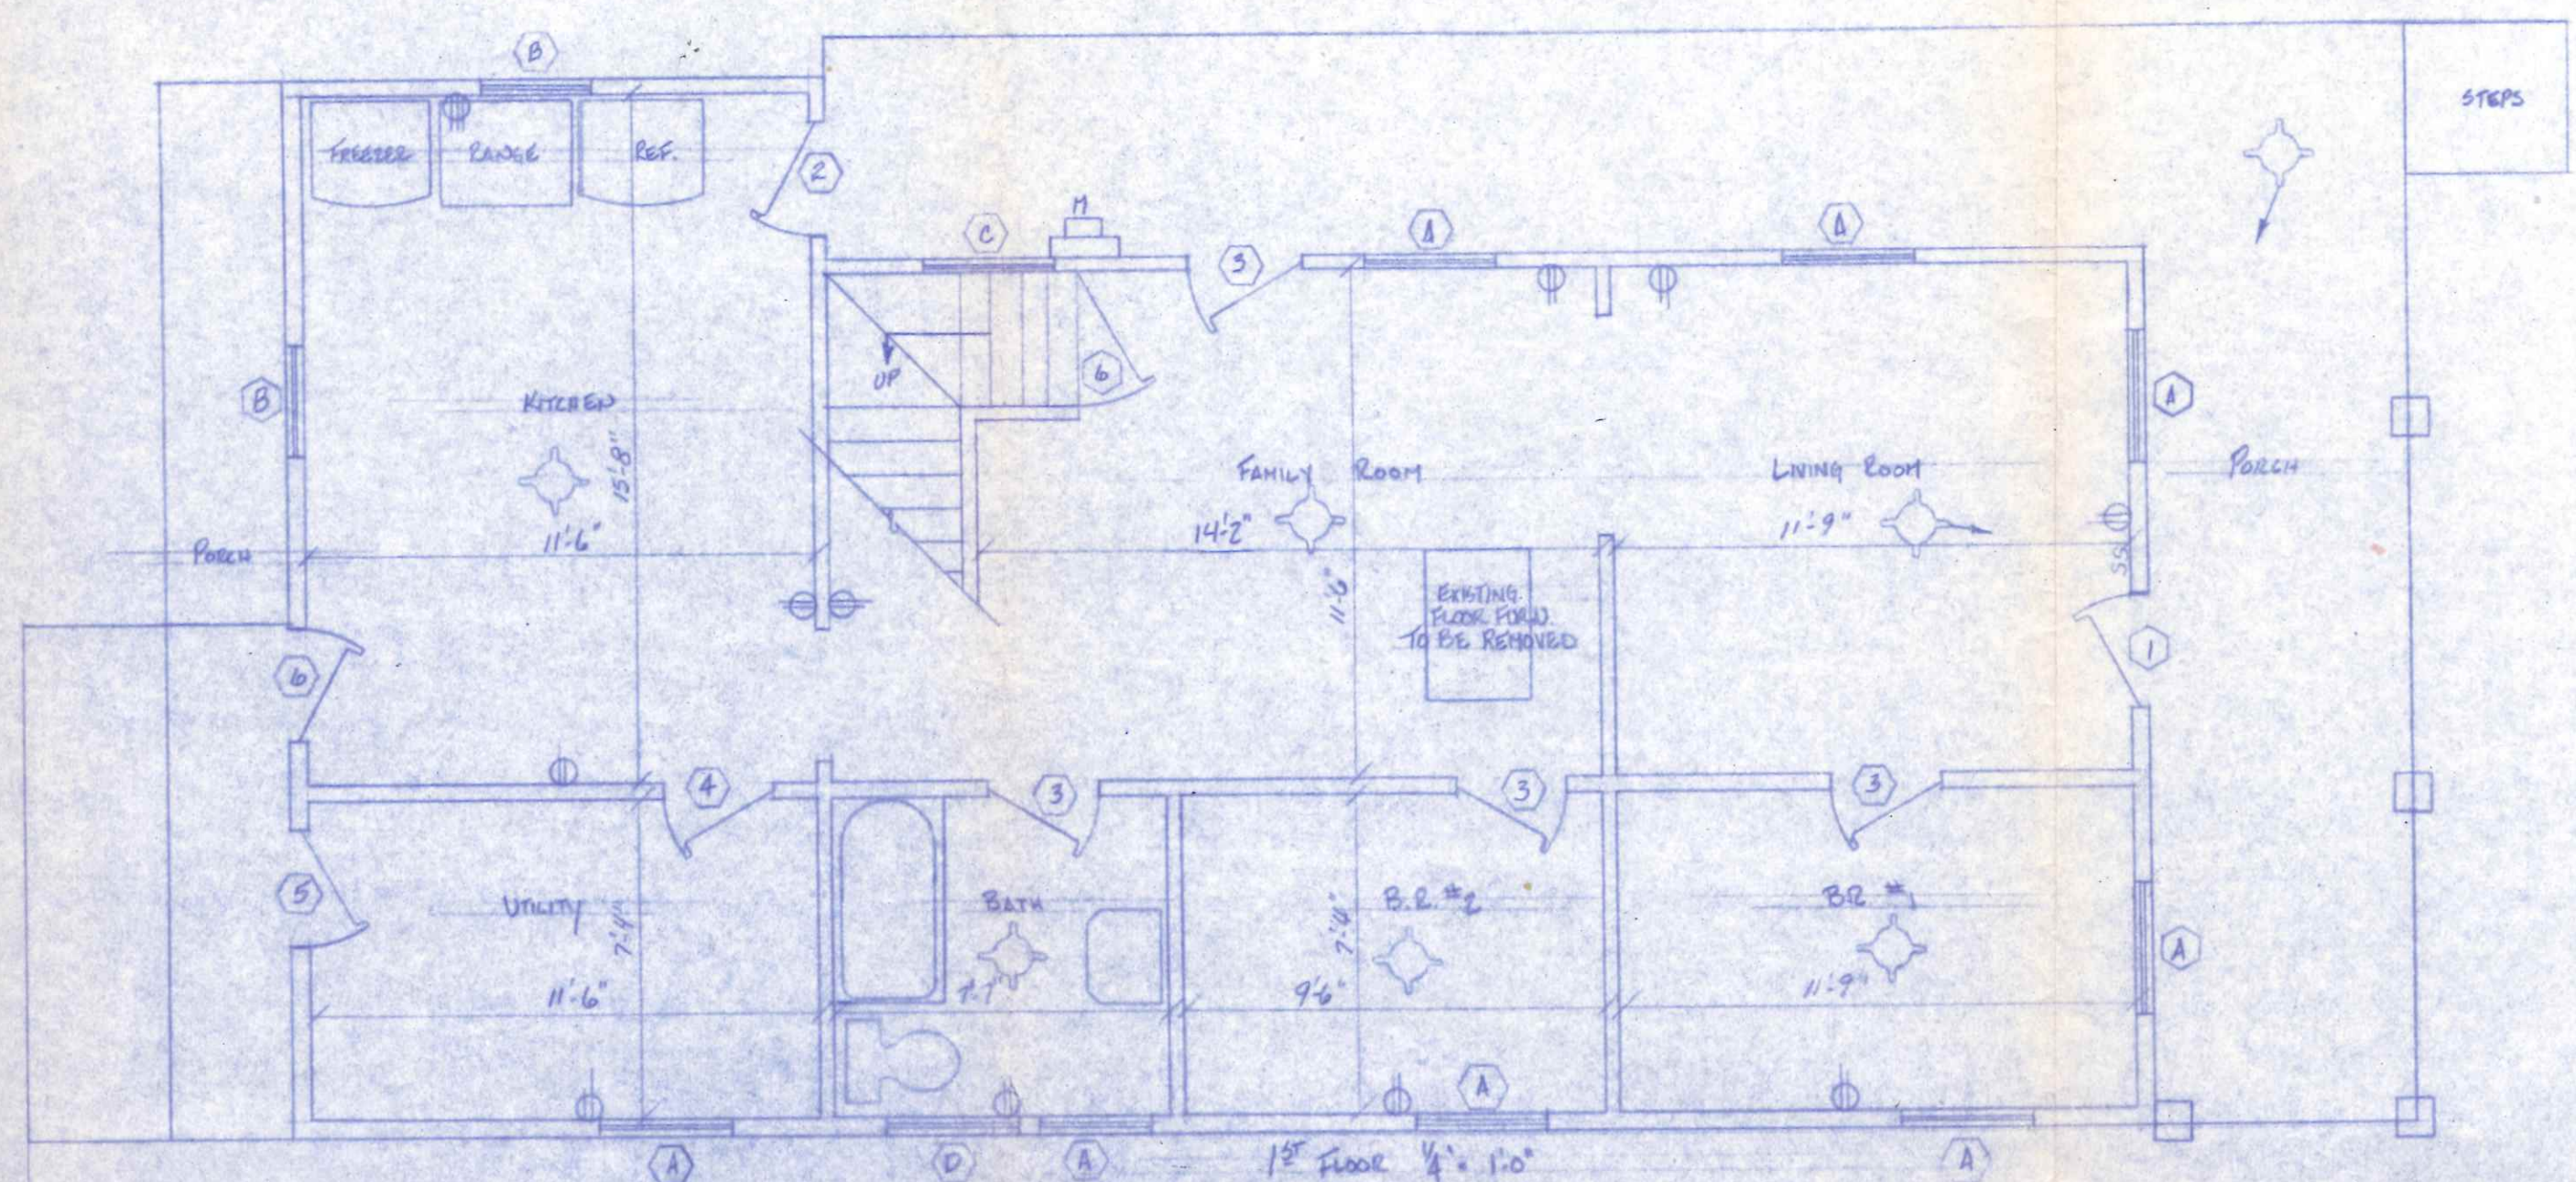

1ST FLOOR 1/4" = 1'-0"

NOTES: 1. BASEMENT UNDER ENTIRE HOUSE EXCEPT UTILITY ROOM  
 2. CEILING IN ALL ROOMS TO BE LOWERED TO B' (EXIST.) EXCEPT KITCH + UTILITY



517 E. Main

CITY OF NAPOLEON		CDBG RE-HAB PROGRAM	
JOHN JOHNSON		517 E MAIN	
DEVS. NO.	DEVS. ROW	CHD.	APR. #