

CITY OF NAPOLEON WATER TAPPING PERMIT FORM

PERMIT #:

ISSUED:

JOB LOCATION: \_\_\_\_\_

SUBDIVISION NAME: \_\_\_\_\_ LOT #: \_\_\_\_\_

OWNER: Lankenshaw + Works Office

ADDRESS: 105 W main

CONTRACTOR: \_\_\_\_\_ PHONE: \_\_\_\_\_

TAP SIZE: 1" X 1.5" \_\_\_\_\_ 2" \_\_\_\_\_ OTHER \_\_\_\_\_

AMOUNT PAID: \_\_\_\_\_ YOKE SIZE: \_\_\_\_\_


PLUMBING CONTRACTOR: \_\_\_\_\_ PH: \_\_\_\_\_

DATE OF TAP: 8-30-05 OLD TAP #: 8828 NEW TAP #: 0521

SIZE AND KIND OF MAIN: 8" C 900

LOCATION OF MAIN: 16' East of West curb DEPTH OF MAIN: 5'

DIST FROM HYDRANT\VALVE: 89' S of Hyd 60 DIST TO CURB STOP FROM CORP: 17'

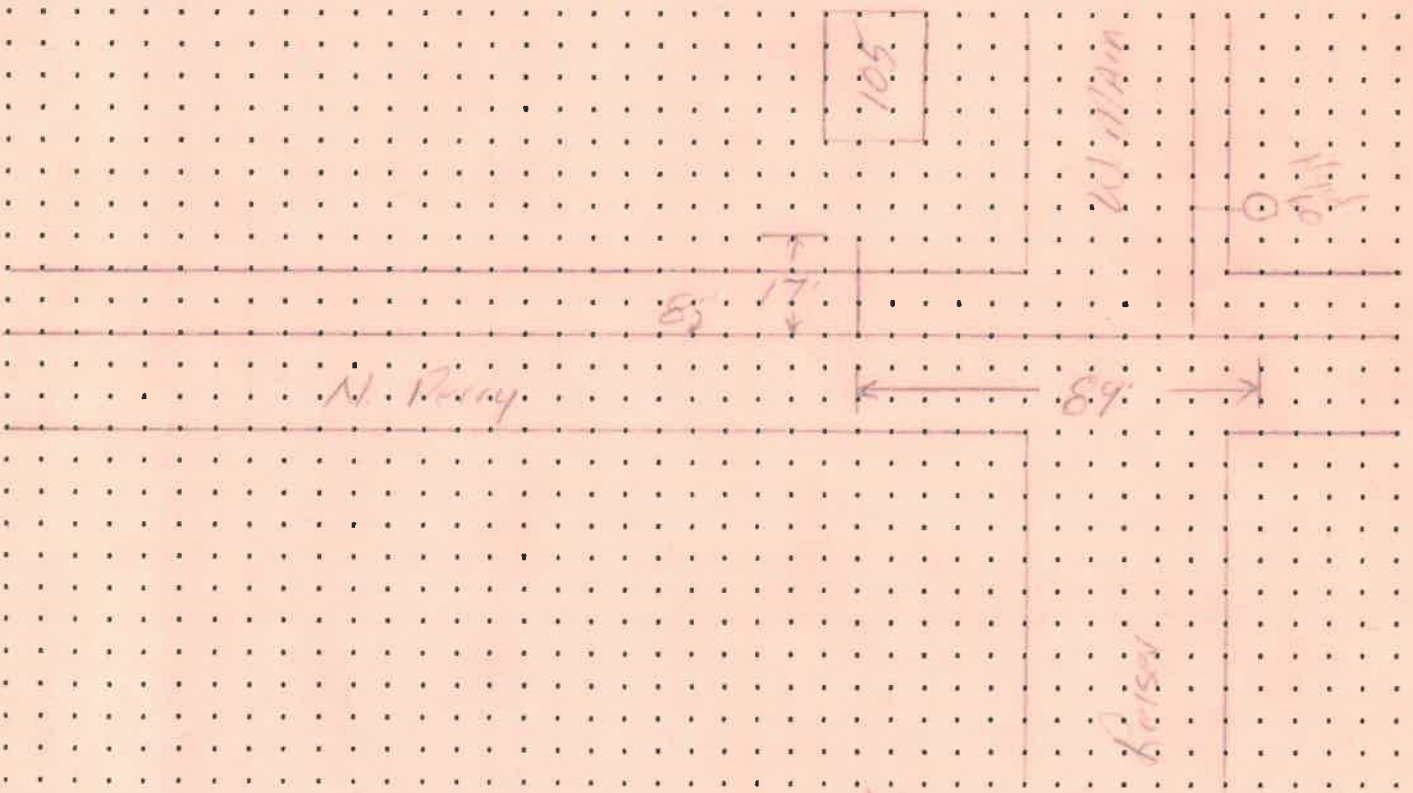

DATE APPROVED: Sept 13, 05 BY: Jeffrey C. M... ..