

CITY OF NAPOLEON WATER TAPPING PERMIT FORM

PERMIT #:

ISSUED:

JOB LOCATION: _____

SUBDIVISION NAME: _____ LOT #: _____

OWNER:

ADDRESS: 203 W. Main

CONTRACTOR:

PHONE:

TAP SIZE: 1" _____ 1.5" _____ 2" _____ OTHER 3/4

AMOUNT PAID: _____ YOKE SIZE: _____


PLUMBING CONTRACTOR: _____ PH: _____

DATE OF TAP: 10-9-01 OLD TAP #: 304 NEW TAP #: 0181

SIZE AND KIND OF MAIN: 8" CIP

LOCATION OF MAIN: Underneath West curb DEPTH OF MAIN: 6'

DIST FROM HYDRANT\VALVE: 80'S. E Hyd 50 DIST TO CURB STOP FROM CORP: 10

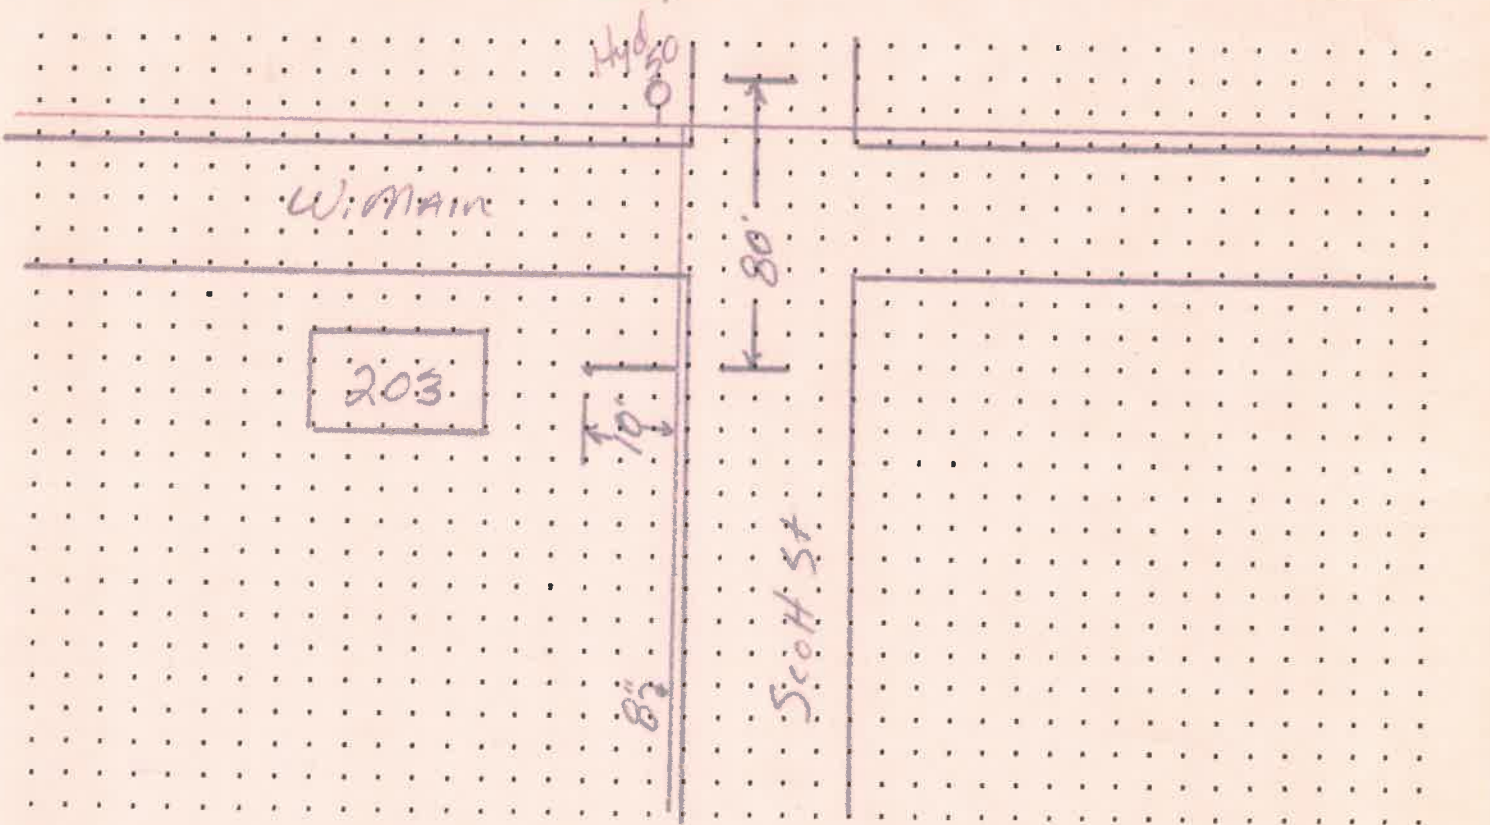

DATE APPROVED: Oct 11, 01

BY: [Signature]