

CITY OF NAPOLEON WATER TAPPING PERMIT FORM

PERMIT #:

ISSUED:

JOB LOCATION: _____

SUBDIVISION NAME: _____ LOT #: _____

OWNER: Napoleon Central School (Soccer field)

ADDRESS: 303 W. MAIN

CONTRACTOR: _____ PHONE: _____

TAP SIZE: 1" _____ 1.5" _____ 2" X OTHER _____

AMOUNT PAID: _____ YOKE SIZE: _____


PLUMBING CONTRACTOR: _____ PH: _____

DATE OF TAP: 9-19-03 OLD TAP #: ?? NEW TAP #: 0352

SIZE AND KIND OF MAIN: 12" C-900

LOCATION OF MAIN: 12' North of North pavement DEPTH OF MAIN: 5 1/2'

DIST FROM HYDRANT VALVE: 210' W of Hyd 585 (pit) DIST TO CURB STOP FROM CORP: 6'

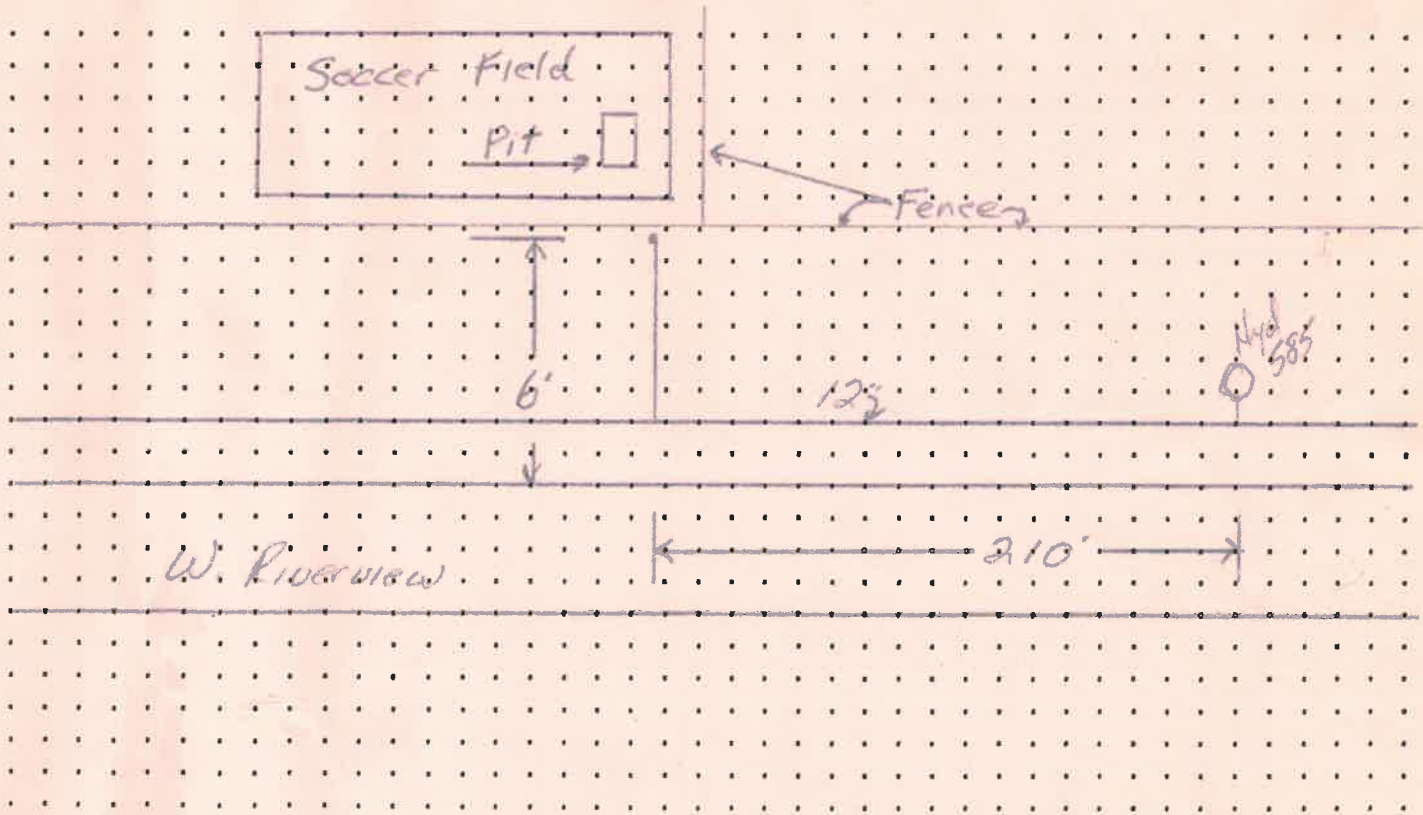

DATE APPROVED: Dec 11, 03 BY: Jerry E. Mantel