


TYPICAL CROSS SECTION
1" = 1'-0"

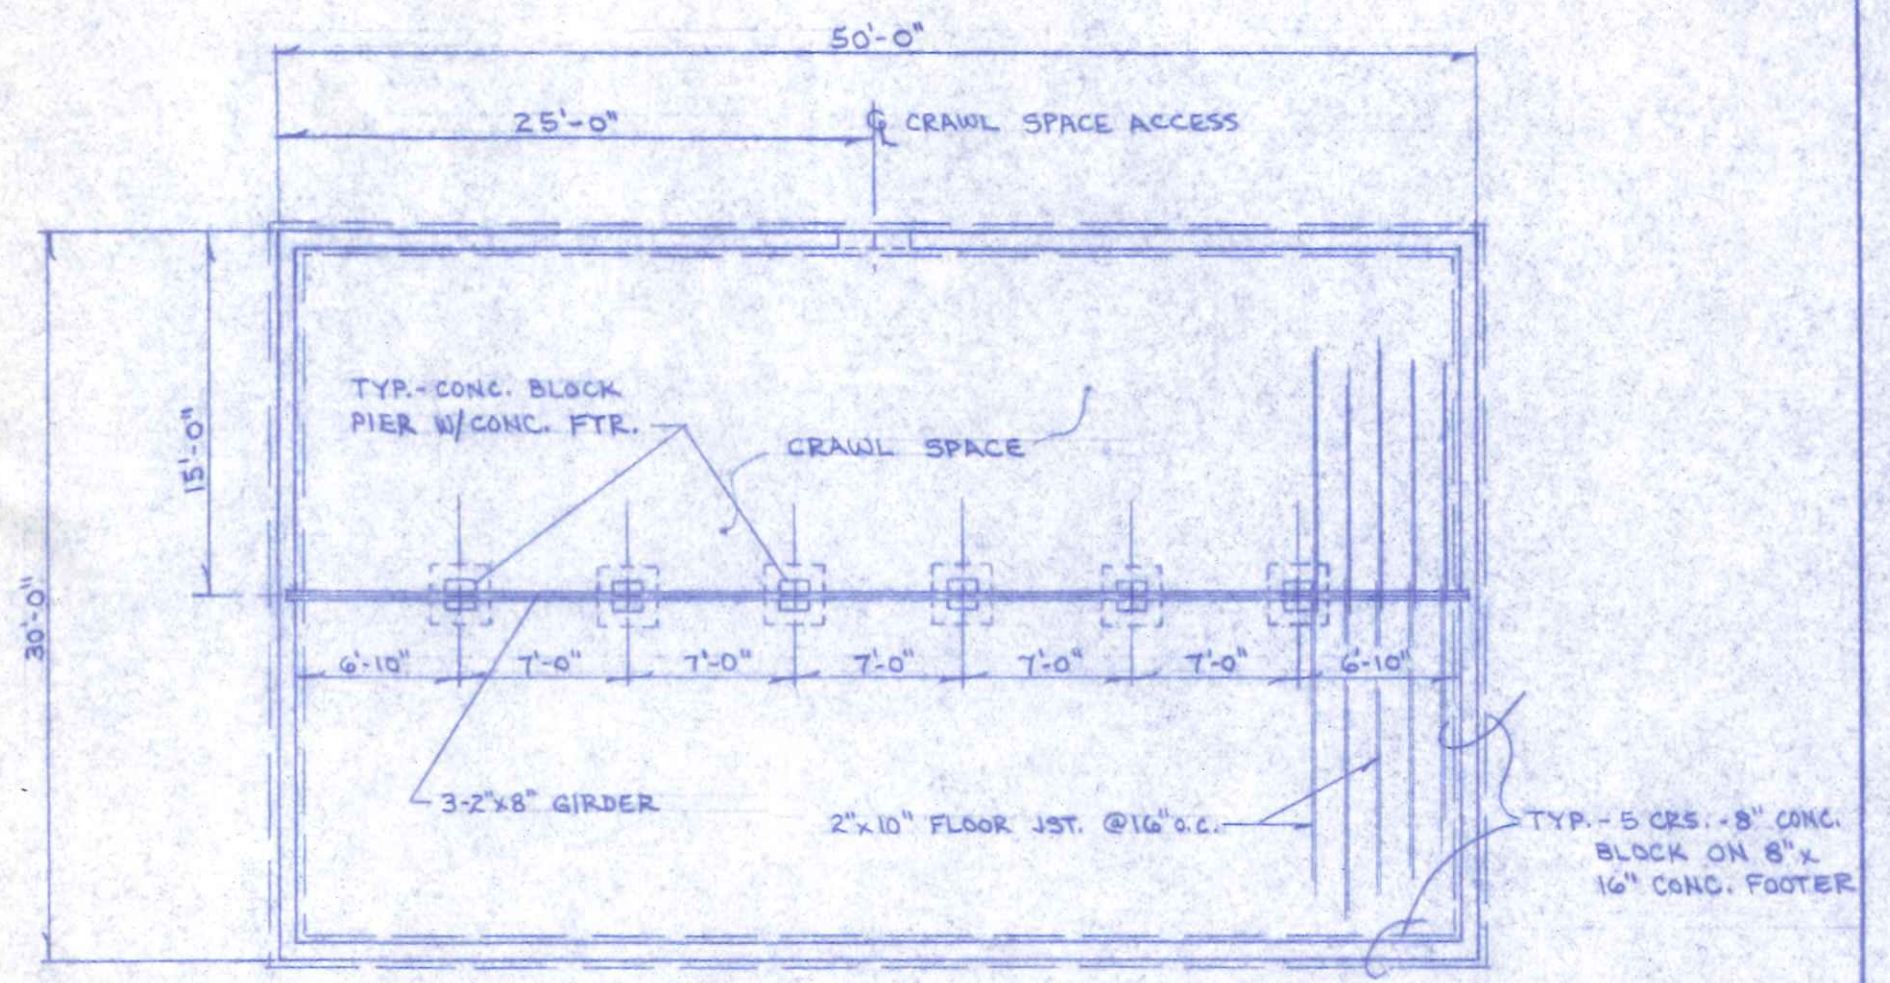

FOUNDATION PLAN
1/8" = 1'-0"