


517 WEST MAIN STREET
ILLEGAL DOWNSPOUT INVESTIGATION

INSPECTED BY: MARK SPIESS

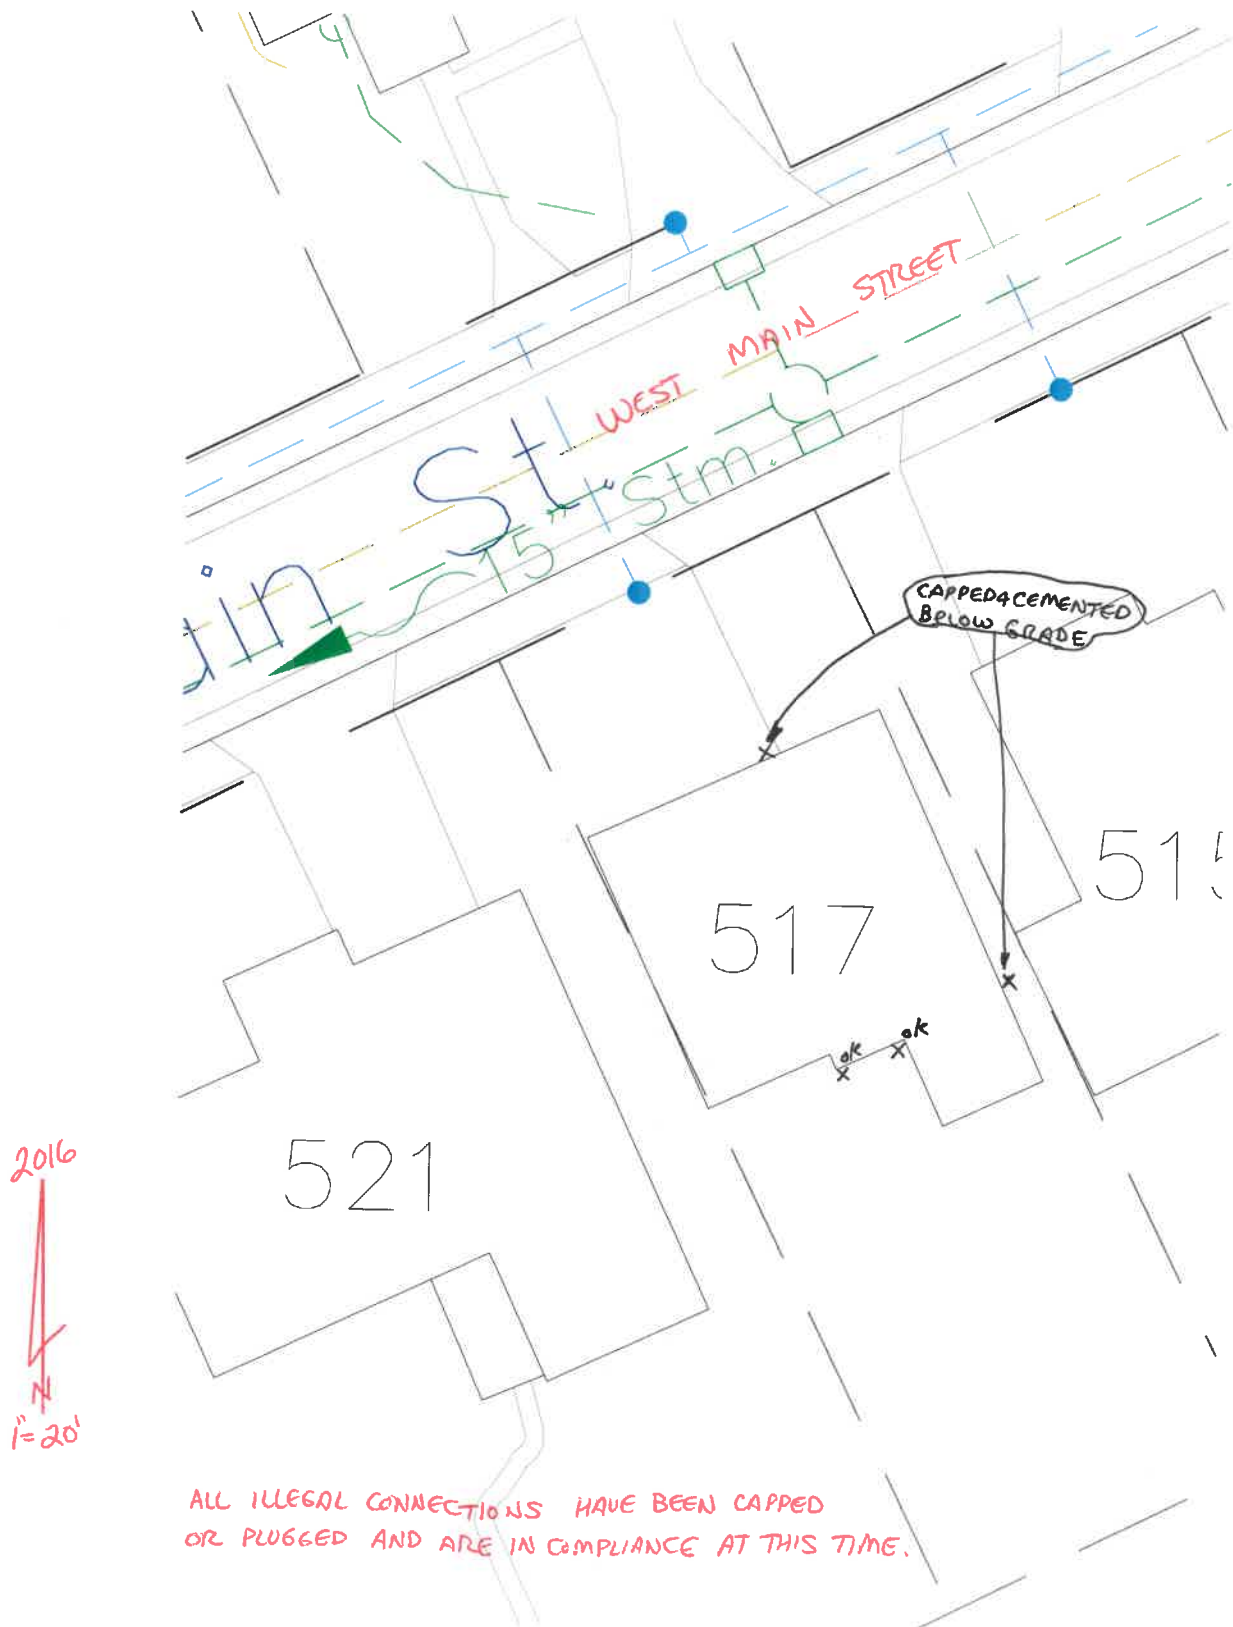

ALL ILLEGAL CONNECTIONS HAVE BEEN CAPPED
OR PLUGGED AND ARE IN COMPLIANCE AT THIS TIME.