


DATE: 6-26-09
INSTALLED BY: ELLING/CONCRETE SPECIALISTS
INSPECTED BY: MARTY CROSSLAND

1"=20'

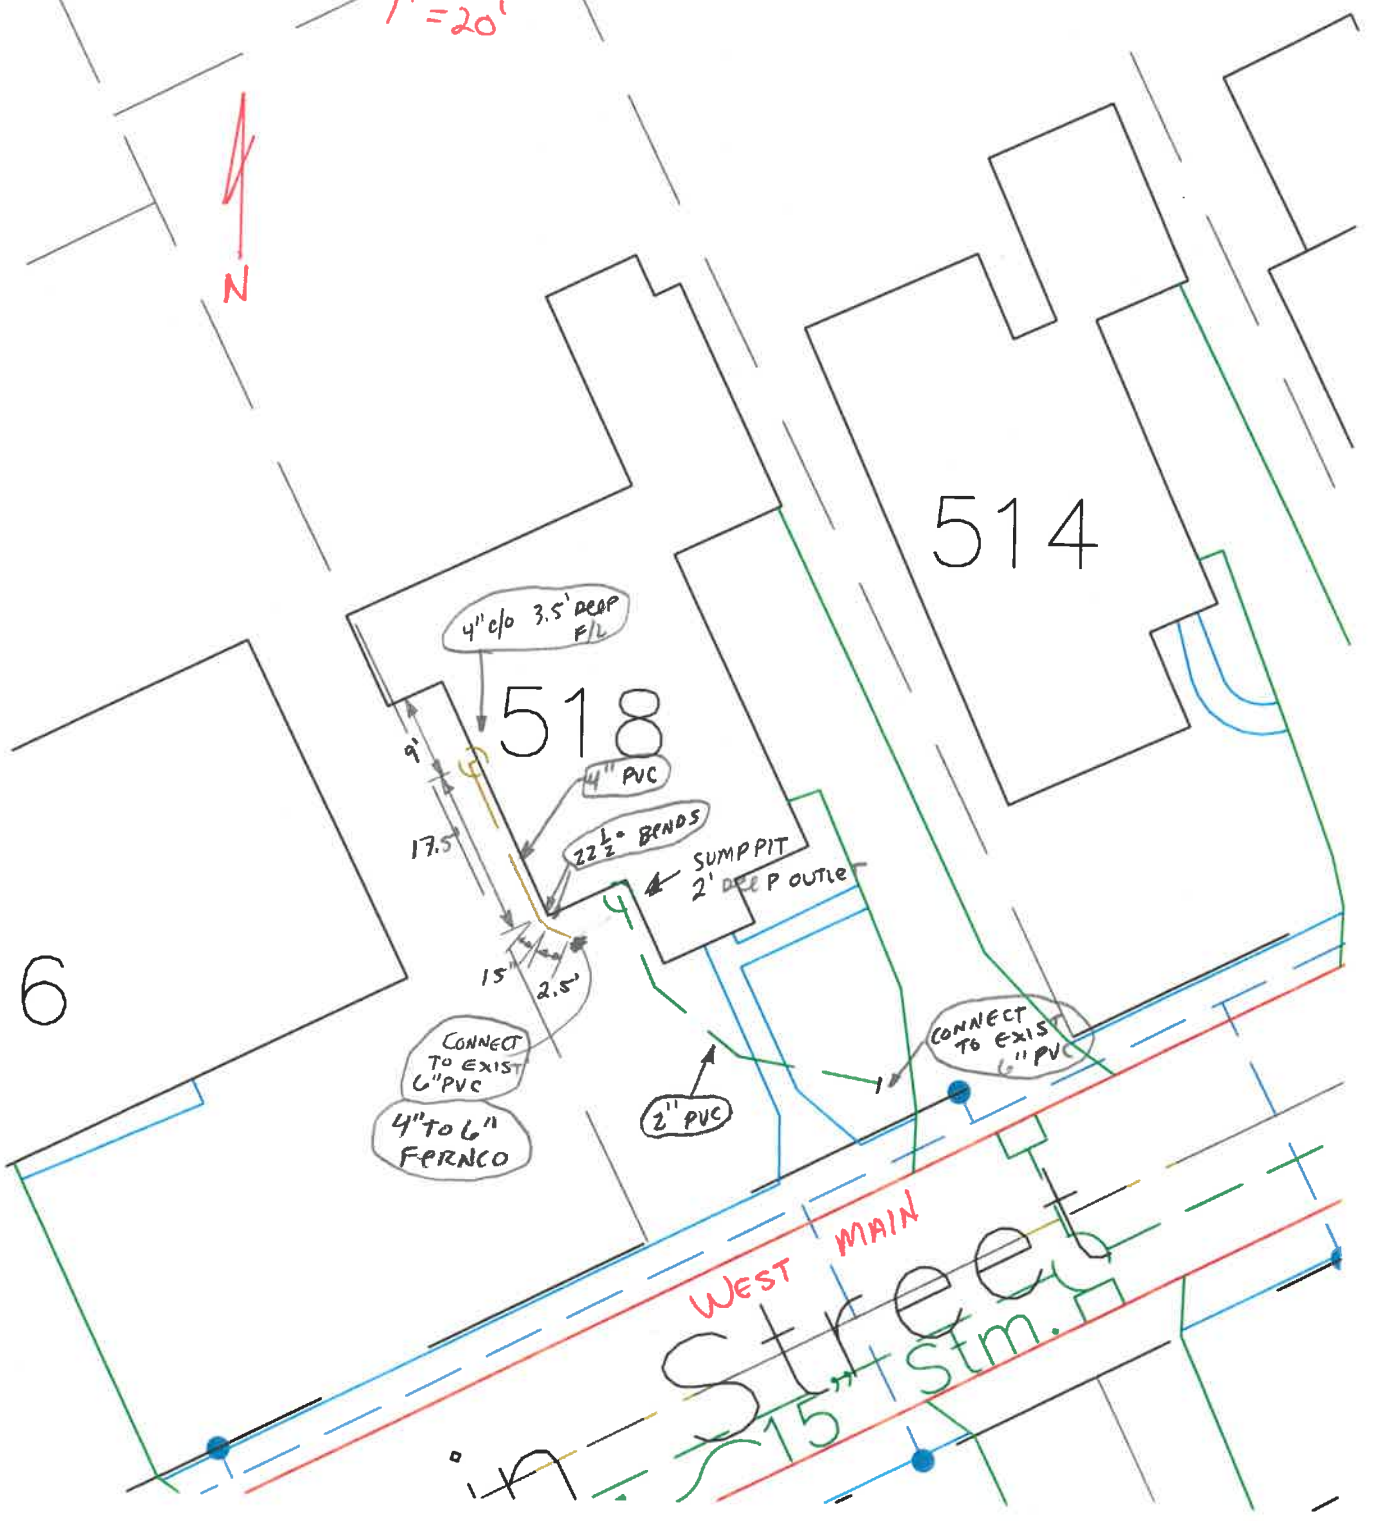

514

518

6

CONNECT TO EXIST 6" PVC
4" TO 6" FERNCO

22 1/2 BENDS

SUMP PIT
2' DEEP OUTLET

CONNECT TO EXIST 6" PVC

WEST MAIN

Street

15'