


743 WEST MAIN STREET

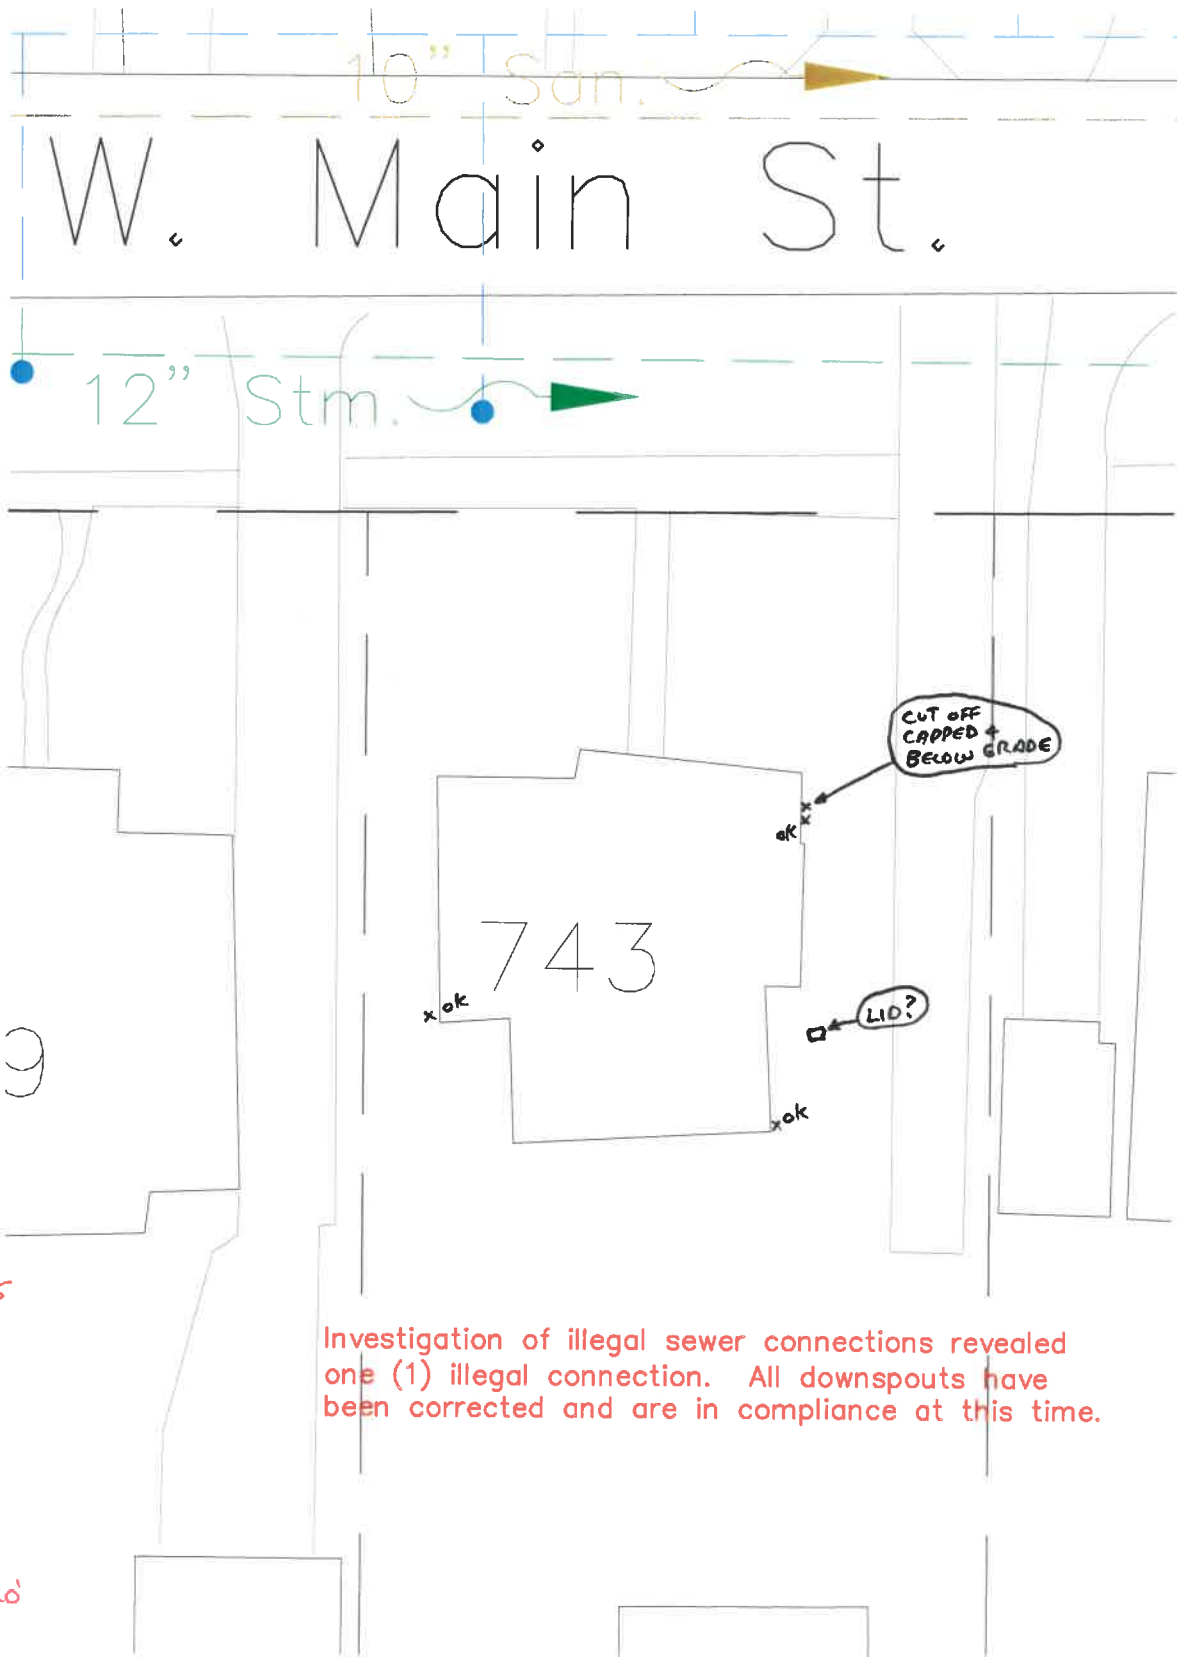

Investigation of illegal sewer connections revealed one (1) illegal connection. All downspouts have been corrected and are in compliance at this time.

SCANNED

10" San.

West Main Street

12" Stm.

Sanitary clean-out

Waterline curb-stop valve

743

735

737

49

City sidewalk
Reimbursement
50' x 5' = 250 s.f.

