


746 WEST MAIN STREET

DATE: 4-15-15
INSPECTED BY: MARTY CROSSLAND

INVESTIGATION OF ILLEGAL SEWER
CONNECTIONS. NO ILLEGAL CONNECTIONS
WERE FOUND AT THIS TIME.


1" = 20'

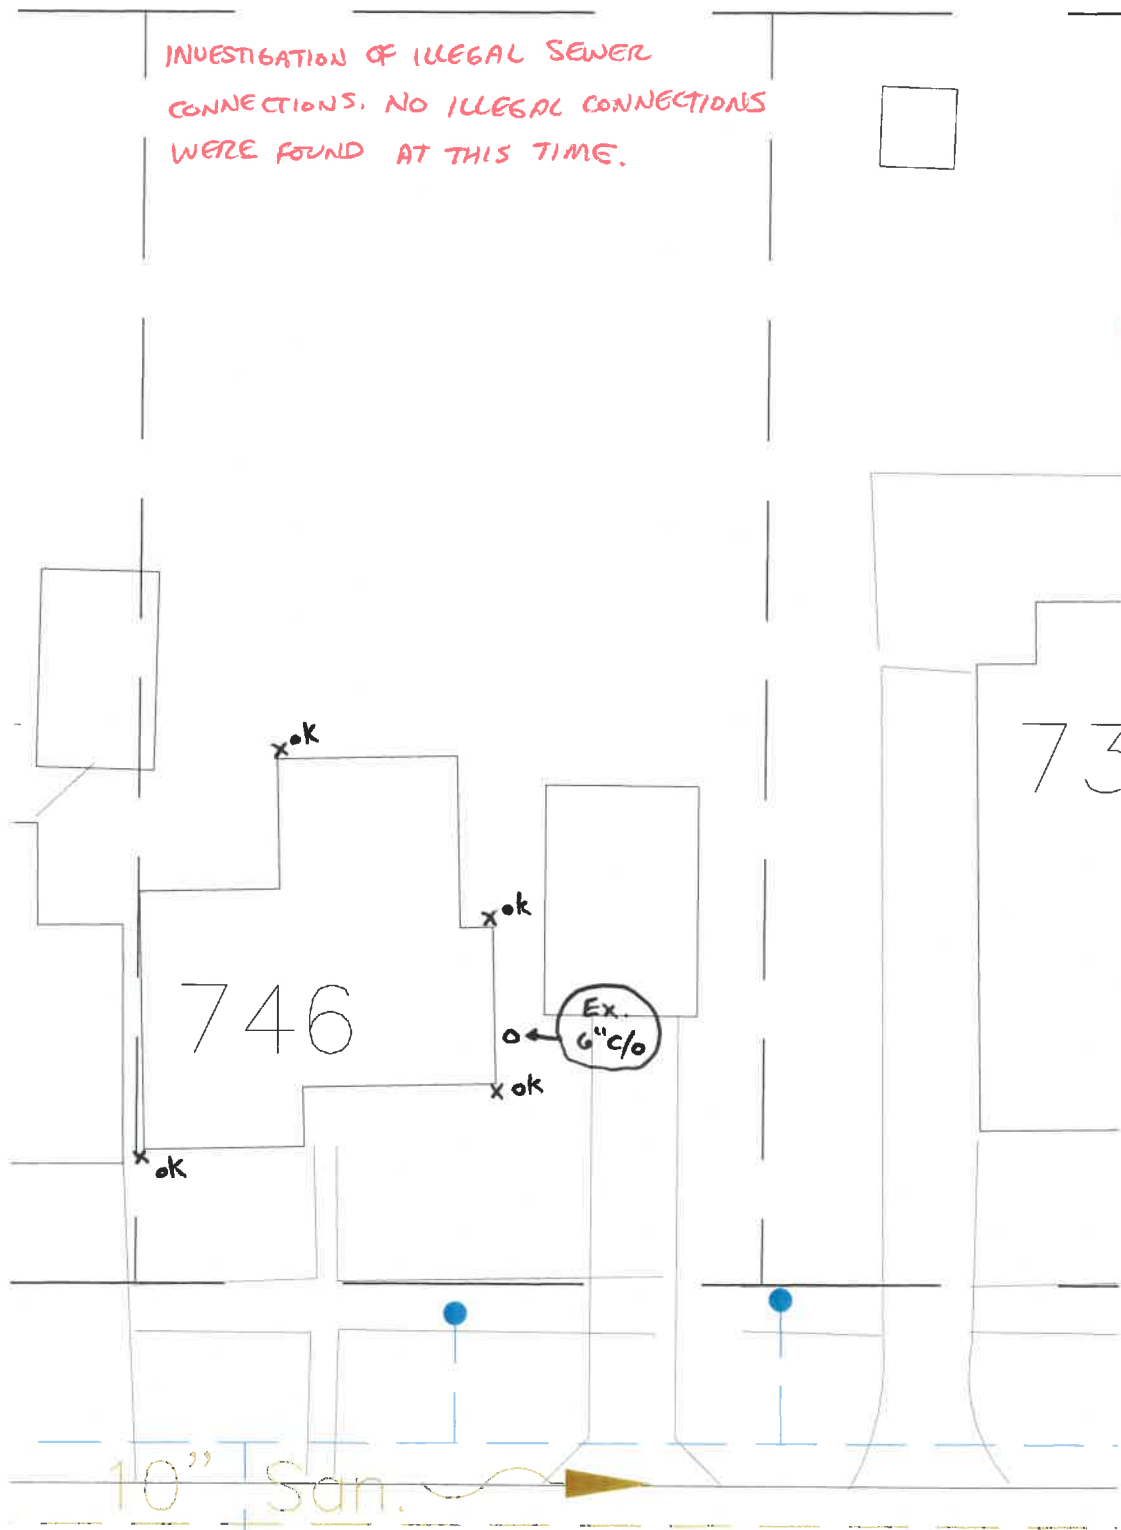

W. Main St.