

P E R M I T

CITY OF NAPOLEON
255 W. RIVERVIEW AVE
NAPOLEON, OHIO 43545

DIVISION OF BUILDING & ZONING
PH (419) 592-4010
FAX (419) 599-8393

PERMIT NO: 1036 DATE ISSUED: 03-18-02 ISSUED BY: MRD
JOB LOCATION: 851 W MAIN ST EST. COST: 0.00

LOT #: SUBDIVISION NAME:
OWNER: ROTHROCK, ROBERT AGENT: SELF
ADDRESS: 851 W MAIN ST ADDRESS:
CSZ: NAPOLEON, OH 43545 CSZ:
PHONE: 419-592-6671 PHONE:

USE TYPE - RESIDENTIAL: OTHER:

ZONING INFORMATION

DIST: LOT DIM: AREA: FYRD: SYRD: RYRD:
MAX HT: # PKG SPACES: # LOADING SP: MAX LOT COV:

BOARD OF ZONING APPEALS:

WORK TYPE - NEW: REPLMNT: ADD'N: ALTER: REMODEL:

WORK INFORMATION

SIZE - LGTH: WIDTH: STORIES: LIVING AREA SF:
GARAGE AREA SF: HEIGHT: BLDG VOL DEMO PERMIT:

WORK DESCRIPTION
TEARING DOWN GARAGE

FEE DESCRIPTION	PAID DATE	FEE AMOUNT DUE
DEMOLITION PERMIT		10.00

TOTAL FEES DUE 10.00


318-02

DATE

Robert H. Rothrock

APPLICANT SIGNATURE



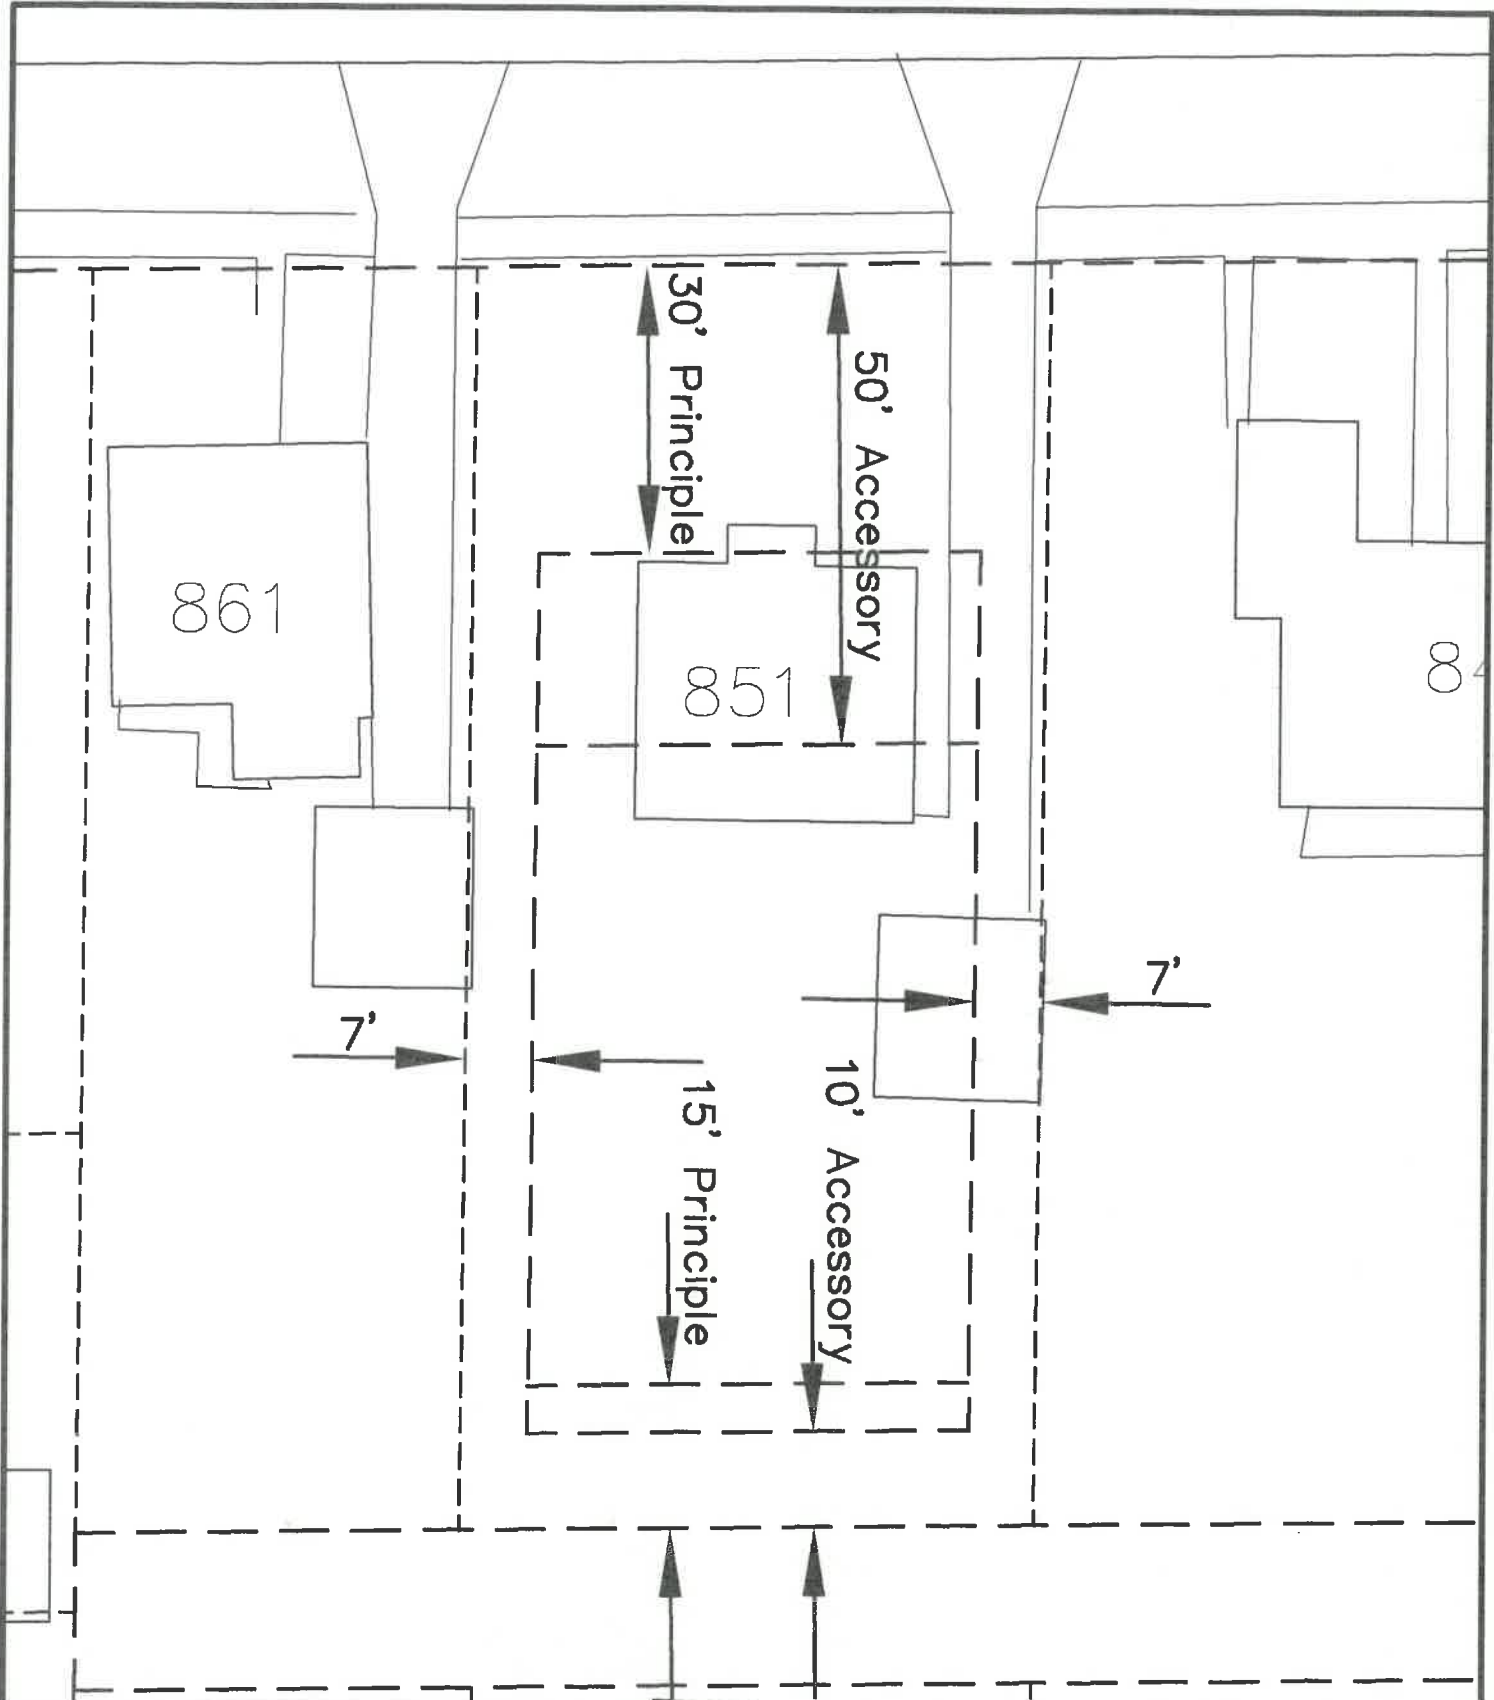

City Of Napoleon
 Engineering Department
 P.O. Box 151/255 W. Riverview Ave.
 Napoleon, Ohio 43545
 Phone: (419) 592-4010
 Fax: (419) 599-8393

851 West Main Street
 R-2 Zone
 Setbacks

Date: 06/12/01
 Drawn By: M.B.S.
 Approved By: B.N.D.
 Scale: 1"=20'
 Sheet ___ Of ___

CITY OF NAPOLEON INSPECTION FORM

PERMIT #: 1036

DATE ISSUED: 03-18-2002

JOB LOCATION: 851 W MAIN ST

OWNER: ROTHROCK, ROBERT

OWNER PHONE: 419-592-6671

CONTRACTOR:

CONTRACTOR PHONE:

WORK DESCRIPTION: TEARING DOWN GARAGE

PLUMBING: UNDGR _____ RGHIN _____ FINAL _____

SEWER INSP _____

MECHANICAL: UNDGR _____ RGHIN _____ FINAL _____

FURNACE REPLC _____ AIR COND _____

ELECTRICAL: UNDGR _____ RGHIN _____ FINAL _____

SERV UPGR _____

BUILDING: SITE _____ FTG _____ FNDDT _____

STRUC _____ ROOF _____ EXT _____

VENT _____ ACCES _____ EGRS _____

SMKDT _____ FINAL _____

ISSUE TEMP OCCUP _____ ISSUE OCCUP _____

STRG SHED: SITE _____ FINAL _____

SIGN: FTG _____ FINAL _____

FENCE: SITE _____ FINAL _____

MISC INSP: Demo 3-18-02

NOTES: _____

INSPECTOR INITIALS: BND