

DWZ006-11 \$25⁰⁰ Due

CITY OF NAPOLEON GENERAL PERMIT APPLICATION

THIS APPLICATION IS FOR RESIDENTIAL CONSTRUCTION INCLUDING BUILDING, ELECTRICAL, PLUMBING, MECHANICAL, DEMOLITIONS, REMODELING.

DATE: _____ JOB LOCATION: _____

OWNER: Adrienne Freytag PHONE: 419-766-0048

OWNER ADDRESS: 902 W. Main St. CITY: Nap. ZIP: 43545

CONTRACTOR: _____

PHONE #: _____ CELL PHONE#: _____

CONTRACTOR LICENSED WITH THE CITY OF NAPOLEON?: YES NO:

Is any of the above job going to be subcontracted out? Yes No:

If yes to whom: _____

DESCRIPTION OF WORK TO BE PERFORMED: _____

ESTIMATED COMPLETION DATE: _____

PLEASE MARK THE TYPE OF WORK YOU WILL BE PERFORMING

- | | |
|---|--|
| <input type="checkbox"/> A/C ADD ON | <input type="checkbox"/> REMODELING |
| <input type="checkbox"/> BOILER REPLACEMENT | <input type="checkbox"/> ROOFING |
| <input type="checkbox"/> CURBING | <input type="checkbox"/> SEWER REPAIRS** |
| <input type="checkbox"/> DECKS * | <input type="checkbox"/> SIDEWALK* |
| <input checked="" type="checkbox"/> DRIVEWAY* | <input type="checkbox"/> SIDING |
| <input type="checkbox"/> ELECTRICAL SERVICE UPGRADE | <input type="checkbox"/> STORAGE SHED* |
| <input type="checkbox"/> ELECTRICAL SERVICE NEW | <input type="checkbox"/> SWIMMING POOL* |
| <input type="checkbox"/> FENCE* | <input type="checkbox"/> FURNACE REPLACEMENT |
| <input type="checkbox"/> ADDITIONS* | <input type="checkbox"/> TEMP ELECTRIC |
| <input type="checkbox"/> FURNACE NEW | <input type="checkbox"/> WATER TAP (size _____") |
| <input type="checkbox"/> LAWN METER | <input type="checkbox"/> WINDOWS |
| <input type="checkbox"/> PLUMBING | <input type="checkbox"/> ZONING |

owner never came in & pd or signed it

***PLEASE INCLUDE A PICTURE SHOWING MEASUREMENTS FROM EXISTING STRUCTURES AND PROPERTY LINES. INDICATING THE TYPE OF WORK YOU WISH TO PERFORM.**

**** IF WORK REQUIRES GOING INTO THE STREET A STREET BOND IS REQUIRED!**

FOR PERMIT COSTS PLEASE FILL OUT REVERSE SIDE

PERMIT COST WORKSHEET


JOB	BASE FEE	TOTAL
SIDING (only) TOTAL SQ _____ X 1.00 +	\$5.00 =	\$ _____
ROOFING (only) TOTAL SQ _____ X 1.00 +	\$5.00 =	\$ _____
WINDOWS / DOORS(only) # ___ X 1.00 +	\$5.00 =	\$ _____
ELECTRICAL # OF CIRCUITS _____ X 3.00 +	\$15.00 =	\$ _____
ELECTRICAL SERVICE UPGRADE	\$15.00 =	\$ _____
PLUMBING (INSIDE) replacing/ repairs	\$10.00 =	\$ _____
SEWER (OUTSIDE)	\$25.00 =	\$ _____
WATER HEATER	\$5.00	\$ _____
SHED UNDER 200 SQ FT (over 200 see chart)	\$ 5.00	\$ _____
FURNACE OR A/C (REPLACEMENT)	\$ 5.00	\$ _____
DEMOLITION (only)	\$30.00	\$ _____
SIDEWALK REPLACEMENT/ NEW	\$25.00	\$ _____
DRIVEWAY	\$25.00	\$ _____




ALL CONSTRUCTION, ALTERATIONS, REMODELING, SHEDS, DECKS & FENCES NOT LISTED ABOVE IS BASED ON COST OF WORK BEING PERFORMED.

COST OF WORK \$ _____ (SEE CHART) \$ _____

0.00	-	250.00	0.00	11,000.00	-	11,999.00	25.00
250.00	-	1,000.00	10.00	12,000.00	-	12,999.00	26.00
1,000.00	-	1,999.00	12.00	13,000.00	-	13,999.00	27.00
2,000.00	-	2,999.00	14.00	14,000.00	-	14,999.00	28.00
3,000.00	-	3,999.00	16.00	15,000.00	-	15,999.00	29.00
4,000.00	-	4,999.00	18.00	16,000.00	-	16,999.00	30.00
5,000.00	-	5,999.00	19.00	17,000.00	-	17,999.00	31.00
6,000.00	-	6,999.00	20.00	18,000.00	-	18,999.00	32.00
7,000.00	-	7,999.00	21.00	19,000.00	-	19,999.00	33.00
8,000.00	-	8,999.00	22.00	20,000.00	-	20,999.00	34.00
9,000.00	-	9,999.00	23.00	21,000.00	-	21,999.00	35.00
10,000.00	-	10,999.00	24.00	22,000.00	-	22,999.00	36.00
				Over 22,999		Please Call	

*OTHER FEES NOT LISTED MAY APPLY

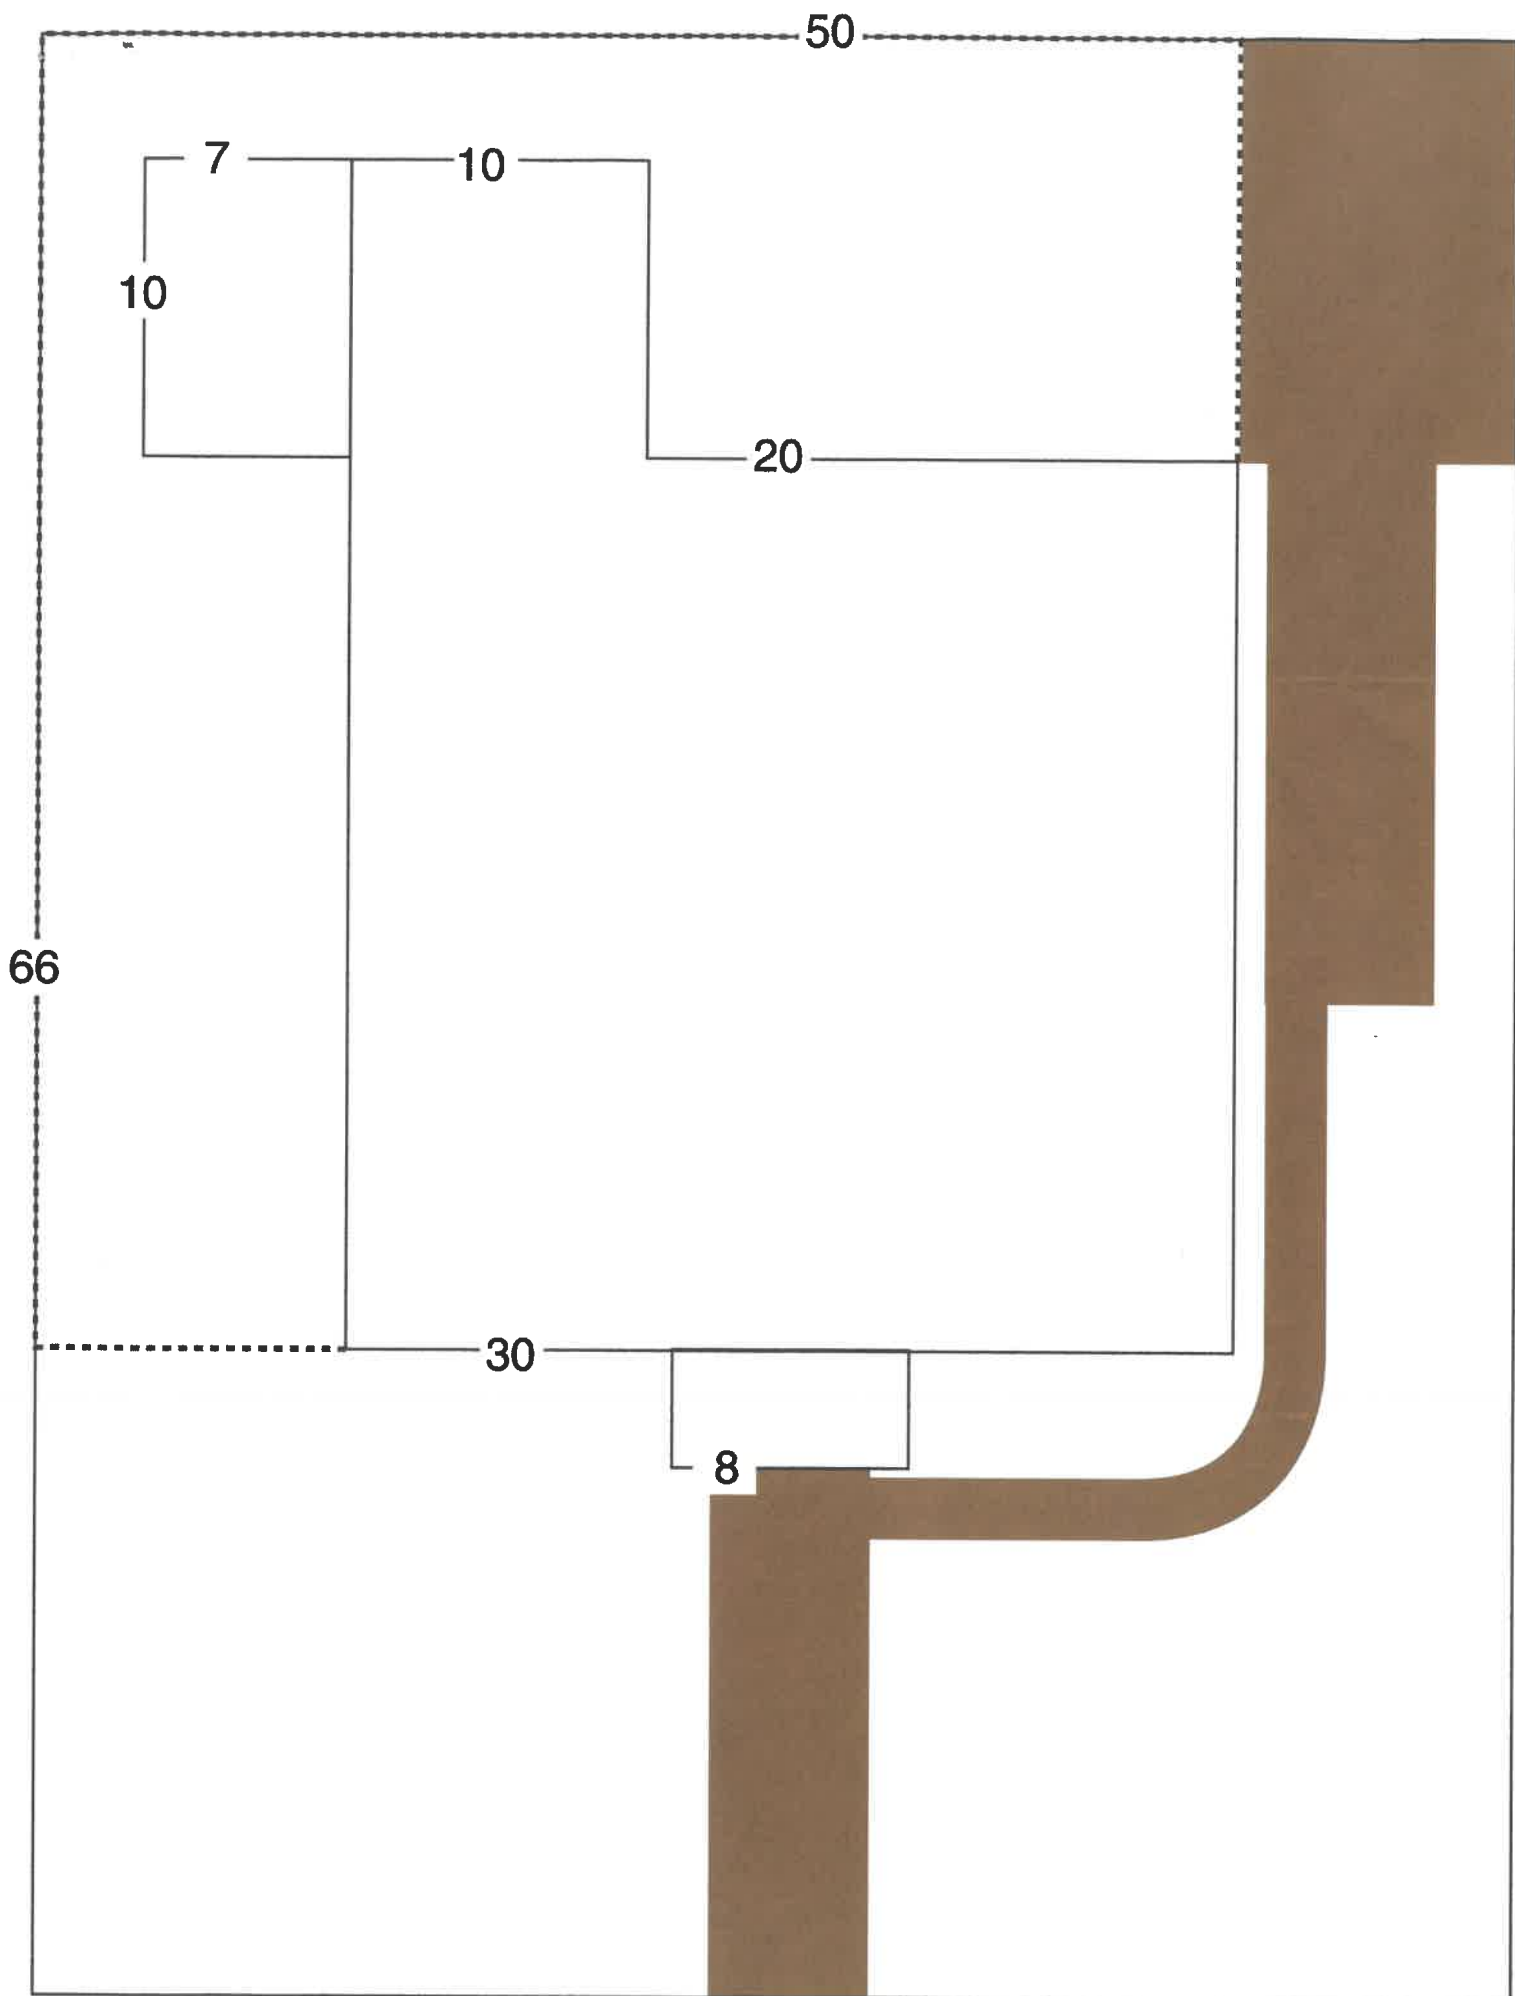

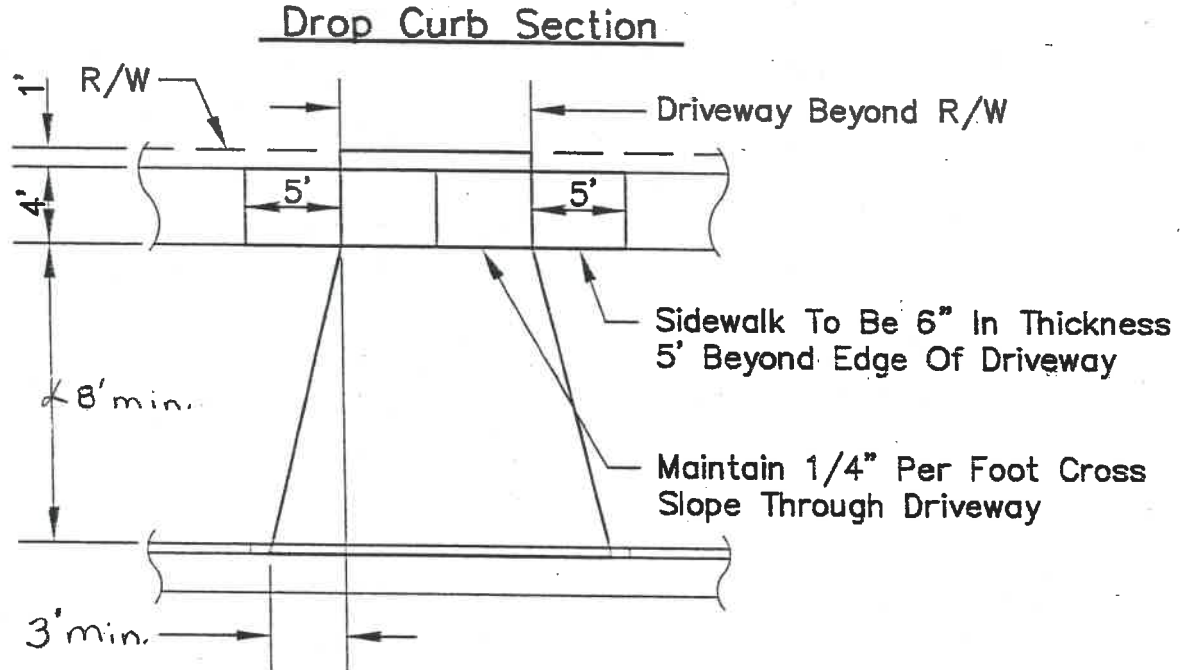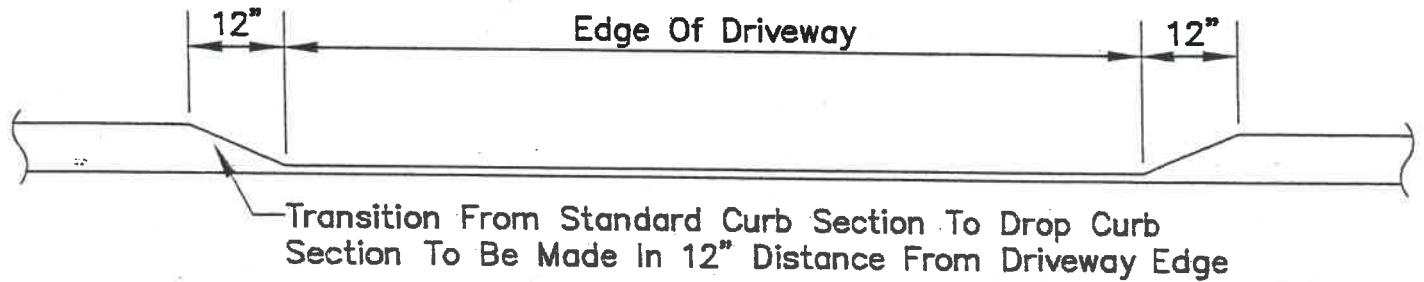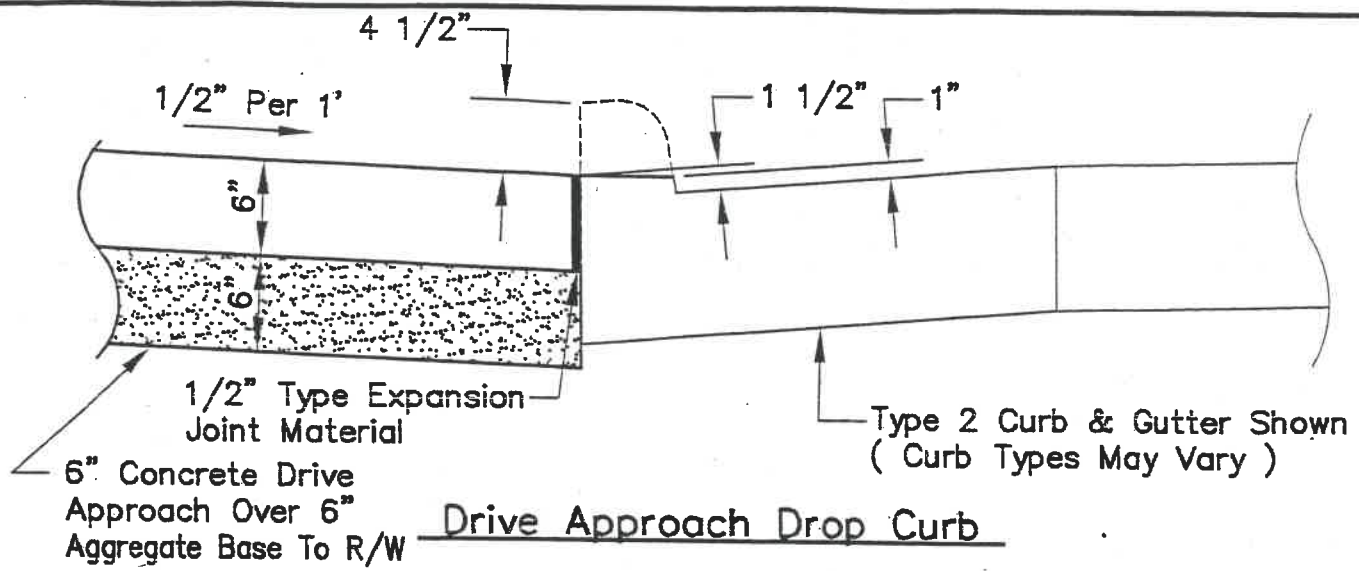

* Any Variance From Detail To Be Approved By City Of Napoleon Engineering Department *

CITY OF NAPOLEON
 ENGINEERING DEPARTMENT
 PO BOX 151 / 255 W. RIVERVIEW AVE.
 NAPOLEON, OHIO 43545
 PHONE NO. (419) 592-4010
 FAX NO. (419) 599-8393

Drive Approach
 And Drop Curb
 Standard Detail

DATE: 10/27/98
 DRAWN BY: M.B.S.
 APPROVED BY: A.C.H.
 SCALE: NTS
 SHEET ___ OF ___

APPLICATION FOR ENCUMBRANCE OF CITY RIGHT-OF-WAY (City Code Chapter 901.03)*

DEFINITION: Public right-of-way means the surface and space above and below any real property which the City has an interest in law or in equity, whether held in fee, or other estate or interest, or as trustee for the public, including but not limited to all public streets and public easements, as those terms as defined herein, sidewalks, tree lawns and other property, but only to the extent of the City's right, title, interest or authority to grant as Encumberment Permit. (§901.03)

(Address requesting encumbrance)

(Owner Name) (Owner Address)

(City) (State, Zip) (Phone Number)

Reason for encumbrment: _____

[Applicant's Signature] [Date]

CAUTION:

By signing this application, you are agreeing on behalf of the person and/or entity you are representing to all the terms, conditions, rules and regulations as required by Chapter 901 of the Codified Ordinances of the City of Napoleon, Ohio as now in effect or as may be later amended. Applicant warrants that he/she has the authority to make such application to the City of Napoleon, Ohio. Applicant hereby expressly undertakes to defend, indemnify and hold the City and its elected and appointed officers, officials, employees, volunteers, agents, representatives and subcontractors harmless from and against any and all damages, losses and expenses, including reasonable attorneys fees and costs of suit or defense, arising out of, resulting from or alleged to arise out of or result from the negligent, careless or wrongful acts, omissions, failures to act or misconduct of the applicant or its affiliates, officers, employees, agents, contractors or subcontractors in proposed closure of City street for construction activity, whether such acts or omissions are authorized, allowed or prohibited by Chapter 901 of the Codified Ordinances of the City of Napoleon, Ohio. Finally, applicant fully understands the City of Napoleon is not responsible for replacing, reimbursement or maintenance of any objects that may be damaged or disposed of due to construction or replacement of any City owned streets, utilities, sidewalks or any other that may apply.

OFFICE USE ONLY

APPROVED:

If no, reason: _____
Y N _____

CITY ENGINEER DATE

