


915 W. MAIN

DATE: 5-3-13  
INSTALLED BY: DOUG GRAY  
INSPECTED BY: MARTY CROSSLAND

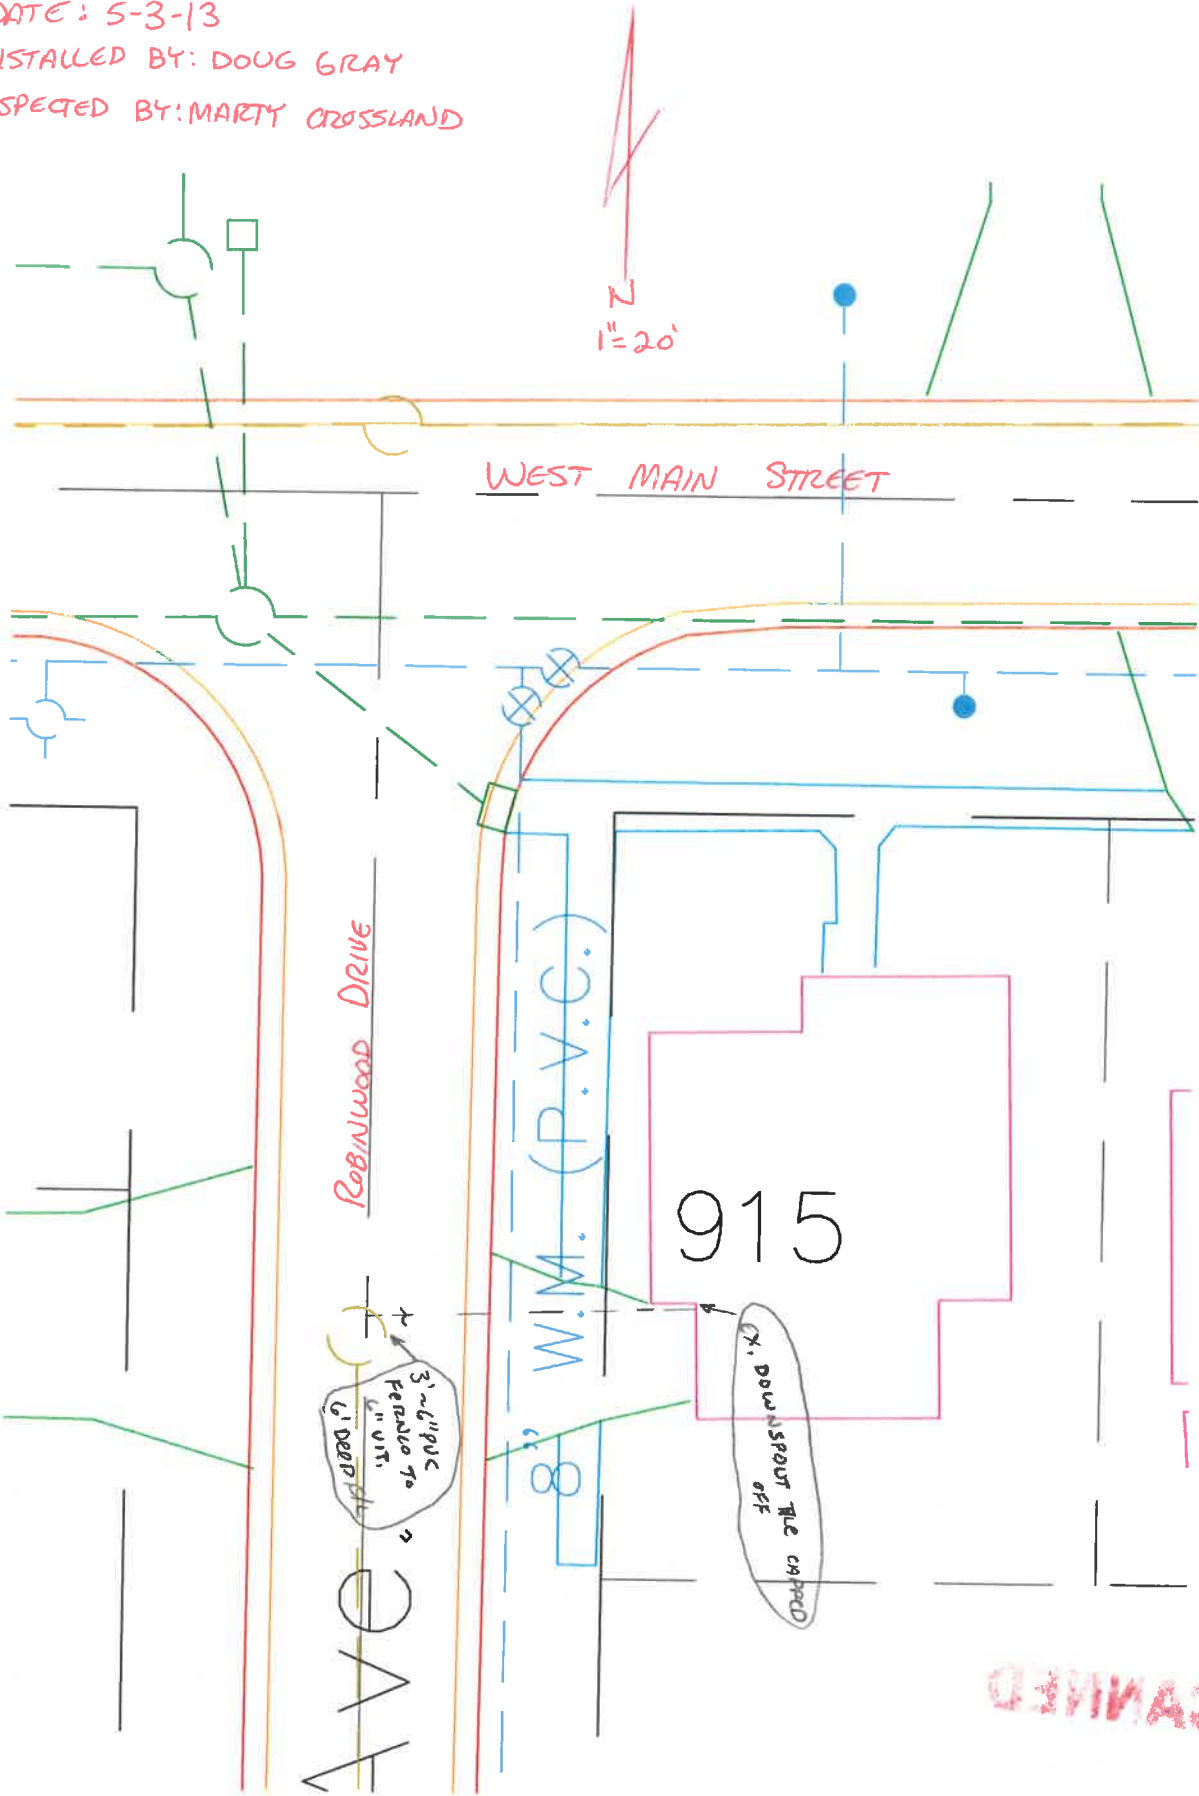

SCANNED