


915 WEST MAIN STREET

2015

N
1"=20'

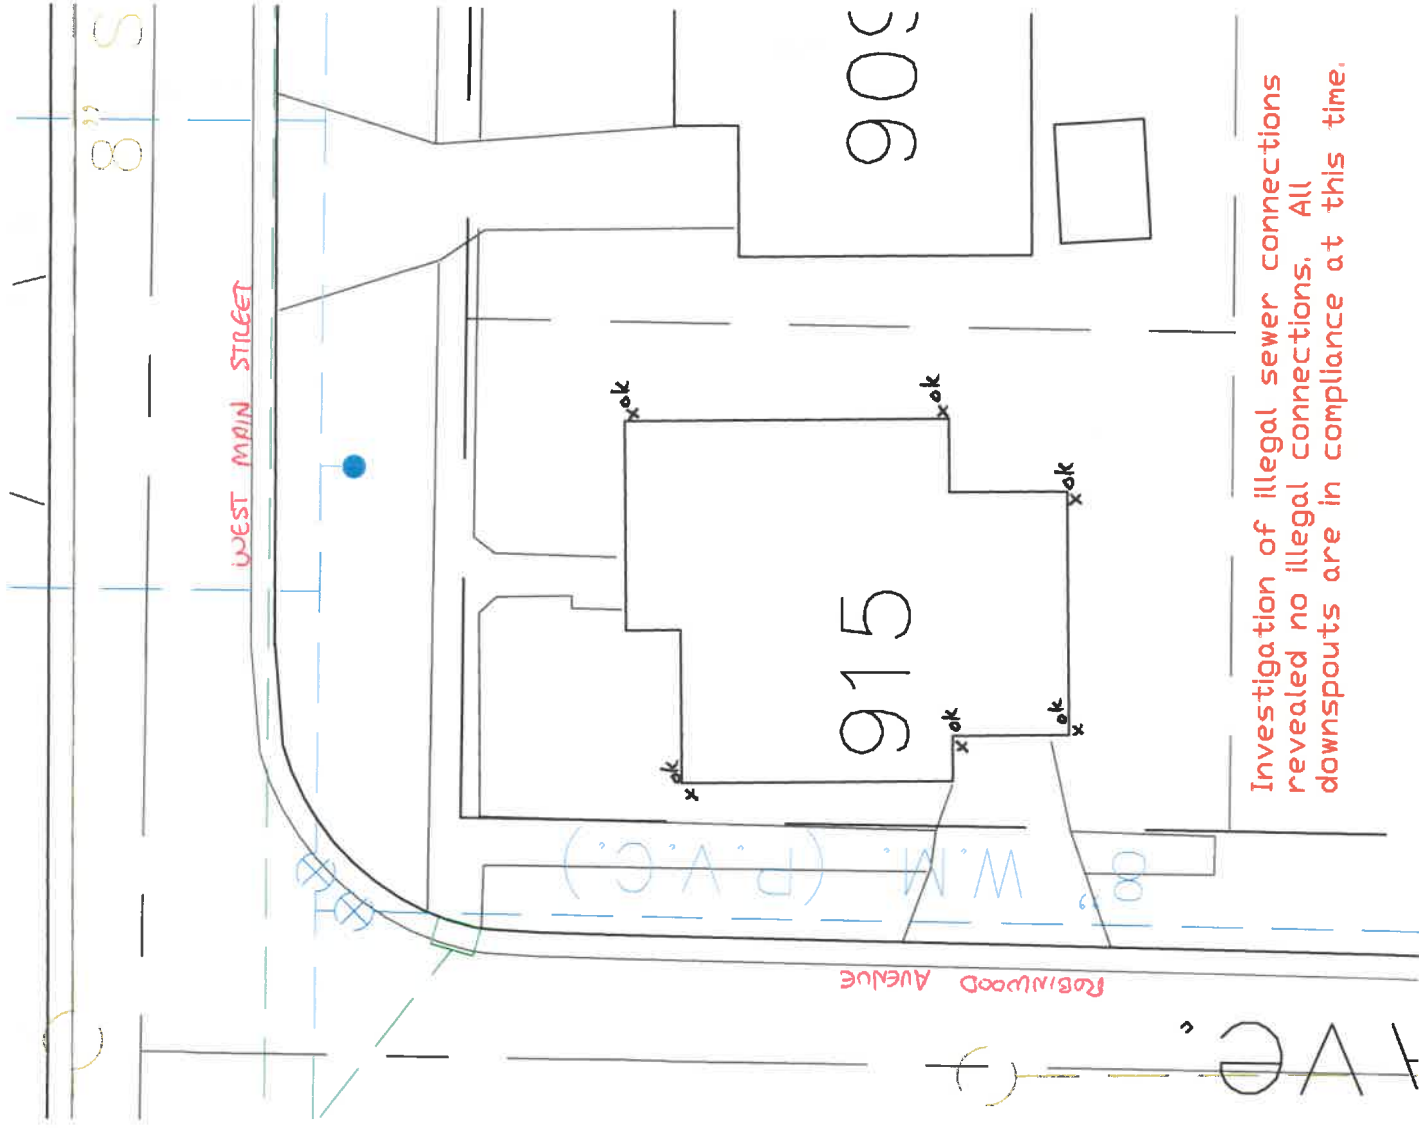

Investigation of illegal sewer connections revealed no illegal connections. All downspouts are in compliance at this time.

HOMEOWNER COMPLETED A STORM SEWER SEPARATION GRANT AFTER SMOKE + DYE TESTING OCCURED. STORM AND SANITARY ARE COMPLETELY SEPARATED ON THIS PROPERTY.

SCANNED