


CITY OF NAPOLEON GENERAL PERMIT APPLICATION
THIS APPLICATION IS FOR RESIDENTIAL CONSTRUCTION INCLUDING BUILDING, ELECTRICAL,
PLUMBING, MECHANICAL, DEMILITIONS, REMODELING

Date 7/29/04 Job Location 930 W. Main
Owner Deland L. Weirauch Phone 592-8591
Owner Address same City Napoleon Zip 43545
Contractor _____ Phone _____
Description of work to be performed Remodeling Roof
Estimated cost of work to be performed \$2096⁰⁰

Please indicate the type of work you will be performing by


- | | |
|---|--|
| <input type="checkbox"/> A/C Add On | <input checked="" type="checkbox"/> Remodeling |
| <input type="checkbox"/> Boiler Replacement | <input checked="" type="checkbox"/> Roofing |
| <input type="checkbox"/> Curbing | <input type="checkbox"/> Sewer Repairs |
| <input type="checkbox"/> Decks | <input type="checkbox"/> Sidewalk |
| <input type="checkbox"/> Driveway | <input type="checkbox"/> Siding |
| <input type="checkbox"/> Electrical Service Upgrade | <input type="checkbox"/> Sign |
| <input type="checkbox"/> Electrical Service New | <input type="checkbox"/> Storage Shed |
| <input type="checkbox"/> Fence | <input type="checkbox"/> Street Bond |
| <input type="checkbox"/> Foundation | <input type="checkbox"/> Swimming Pool |
| <input type="checkbox"/> Furnace Replacement | <input type="checkbox"/> Temp Electric |
| <input type="checkbox"/> Furnace New | <input type="checkbox"/> Water Tap |
| <input type="checkbox"/> Lawn Meter | <input type="checkbox"/> Windows |
| <input type="checkbox"/> Plumbing | <input type="checkbox"/> Zoning |
| <input type="checkbox"/> Others | |

_____ Permit Number

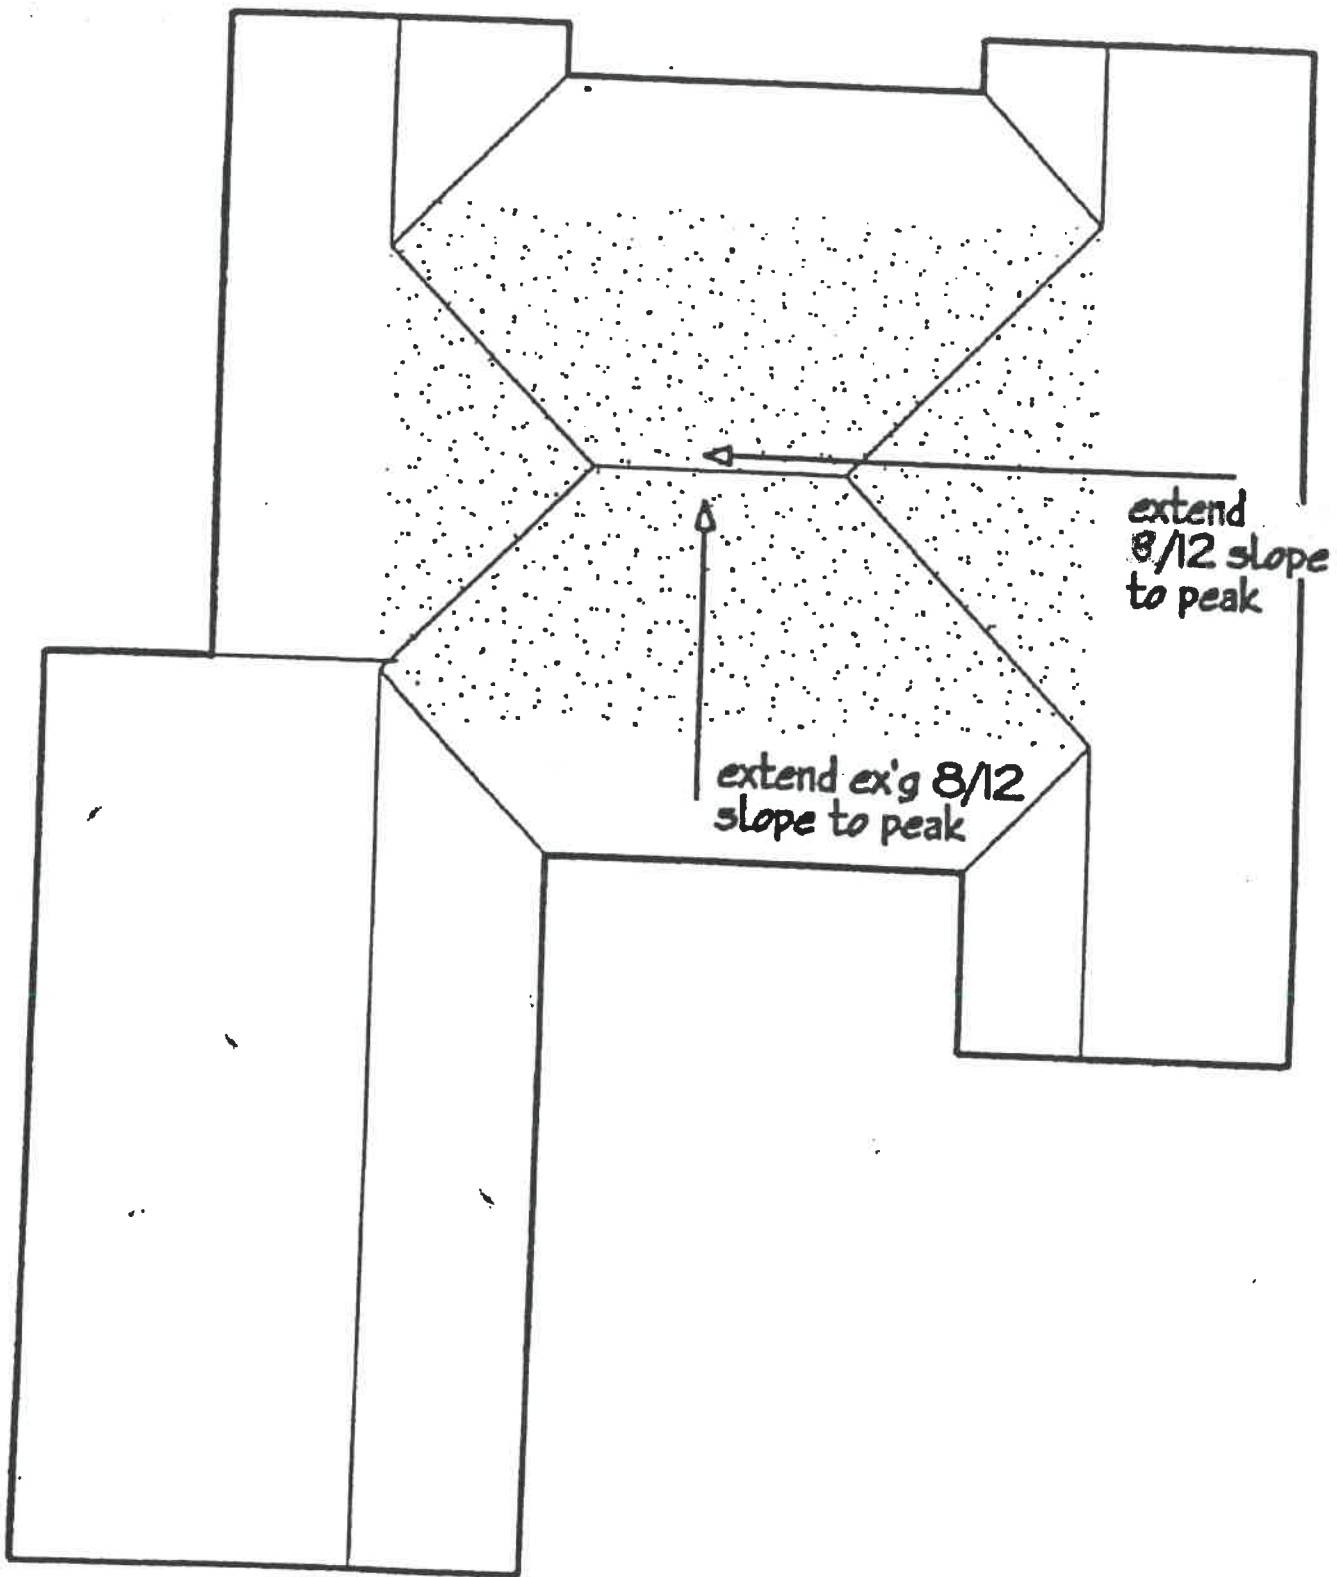

Lee Weirauch
930 W. Main

OPTION 3

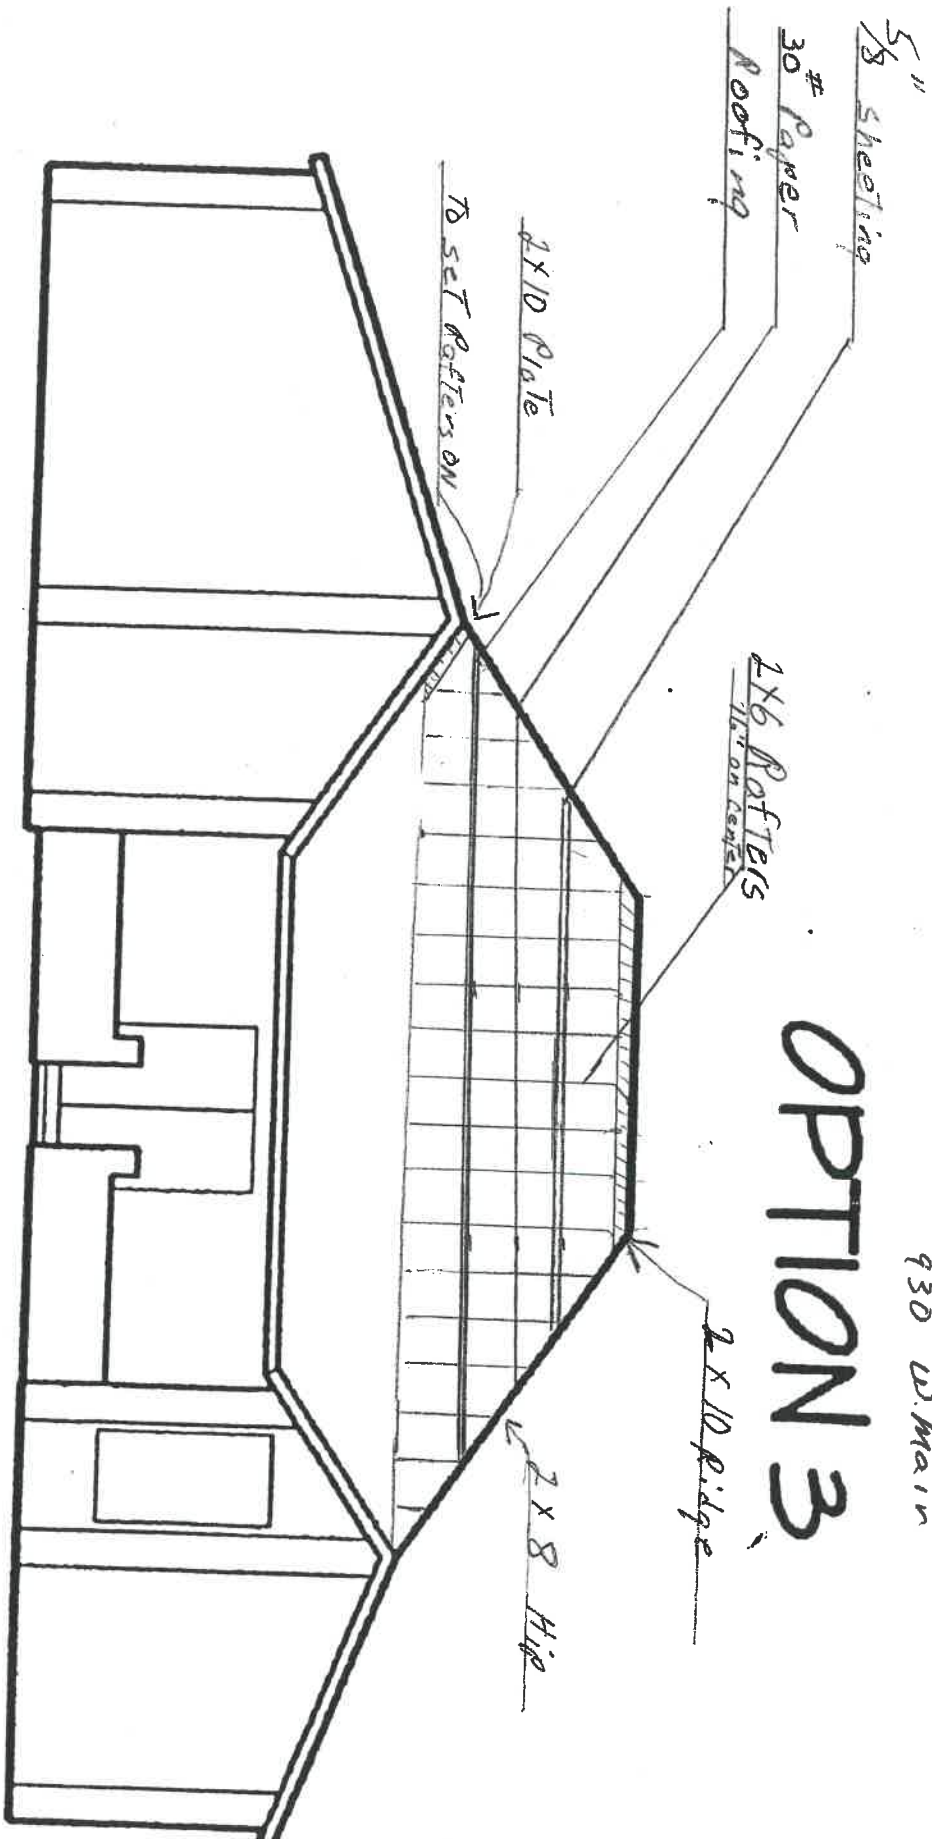

ESTIMATED COST \$ 2,096.64