

CITY OF NAPOLEON

BUILDING CONSTRUCTION PERMIT

Owner Name Mary Bantz  
 Address 1301 Cabwood Ave.  
 Builder Name Cookson Electric Inc.  
 Address 525 Barry St. Tel. 592-2121

Permit No. 384-75  
 Issued 9/18/75  
 By [Signature]  
 Building Inspector  
 Estimated Cost \$600.00

Lot Information:

Street No. (BRUBAKER WAREHOUSE)  
131 E. Kansas Ave.  
 Lot 108 Subdivision g. Jones Lot, Addn  
 Lot Dimensions \_\_\_\_\_ Lot Area \_\_\_\_\_ Sq. Ft.  
 Yard Set Back: Front \_\_\_\_\_ Rear \_\_\_\_\_  
 Side \_\_\_\_\_ Side \_\_\_\_\_

INSTALLING IN THE MIDDLE OF THE EXISTING BLDG.,  
 Sidewalk required in accordance with Ordinance  
 THE FOLLOWING: STRIP LIGHTING AND DUPLEX  
 RECEPTILES, OUTLETS, No. \_\_\_\_\_

Building Information: located in a "GB" zone  
 CHAPTER 88-71 MODERATE-HAZARD BUILDING

Residence \_\_\_\_\_ Commercial X Industrial \_\_\_\_\_  
 Single \_\_\_\_\_ Double \_\_\_\_\_ Multiple \_\_\_\_\_ New Construction \_\_\_\_\_ Addition \_\_\_\_\_ Remodel \_\_\_\_\_  
 Size: Length \_\_\_\_\_ Width \_\_\_\_\_ No. of Stories 1

Floor Area: 1st Floor \_\_\_\_\_ 2nd Floor \_\_\_\_\_ 3rd Floor \_\_\_\_\_ Basement \_\_\_\_\_  
 Unfinished Attic \_\_\_\_\_ Garage \_\_\_\_\_  
 Foundation: Piers \_\_\_\_\_ Full Basement \_\_\_\_\_ Part Basement \_\_\_\_\_  
 Concrete \_\_\_\_\_ Block \_\_\_\_\_

Walls: Frame \_\_\_\_\_ Block \_\_\_\_\_ Brick \_\_\_\_\_ Other \_\_\_\_\_  
 Electrical Outlets: 120v \_\_\_\_\_ 240v \_\_\_\_\_  
 Plumbing: Fixtures \_\_\_\_\_ Traps \_\_\_\_\_ Vents \_\_\_\_\_ Heating \_\_\_\_\_ Air Conditioning \_\_\_\_\_

Additional Information: This permit requires compliance with the attached addendum  
related to this Hall and made a part hereof.

Date \_\_\_\_\_ Applicant Signature \_\_\_\_\_

Inspection Record: Note: Owner informed, dropped ceiling does not require a permit but to assure proper Type being installed have call Eng Dept when he starts. Any.  
 Work Started \_\_\_\_\_ Foundations \_\_\_\_\_ Plumbing, Heating \_\_\_\_\_

Set Back, Side Lines \_\_\_\_\_ Plumbing (Rough In) \_\_\_\_\_ And Air Conditioning \_\_\_\_\_  
 Excavation \_\_\_\_\_ Erecting Frame \_\_\_\_\_ Roof \_\_\_\_\_

Footing \_\_\_\_\_ Electrical Work 9/18/75 Roughin Only Approved by Howes

Comments: 1/18 Meyer informed to contact Eng. Dept. For Final Insp. Test.  
10/2/75 Howes Final approved wiring.

Certificate of Occupancy Issued \_\_\_\_\_

Fees	Base	Plus	Total
Construction			
Basement			
Detached Garage			
Plumbing			
Electrical	\$18.00		\$18.00
Heating			
Air Conditioning			
Water Tap			
Sewer Tap			
Temporary Electric			
Total	\$18.00		\$18.00

FEES \$18.00 LESS MINIMUM FEES PAID 9/9 \$18.00  
 AMOUNT DUE \$0.00

Pink - Engineer

Inspector

RESIDENCE

West


60'

West 40' K

North

East - MAUMEE - TO EAST

EAST -

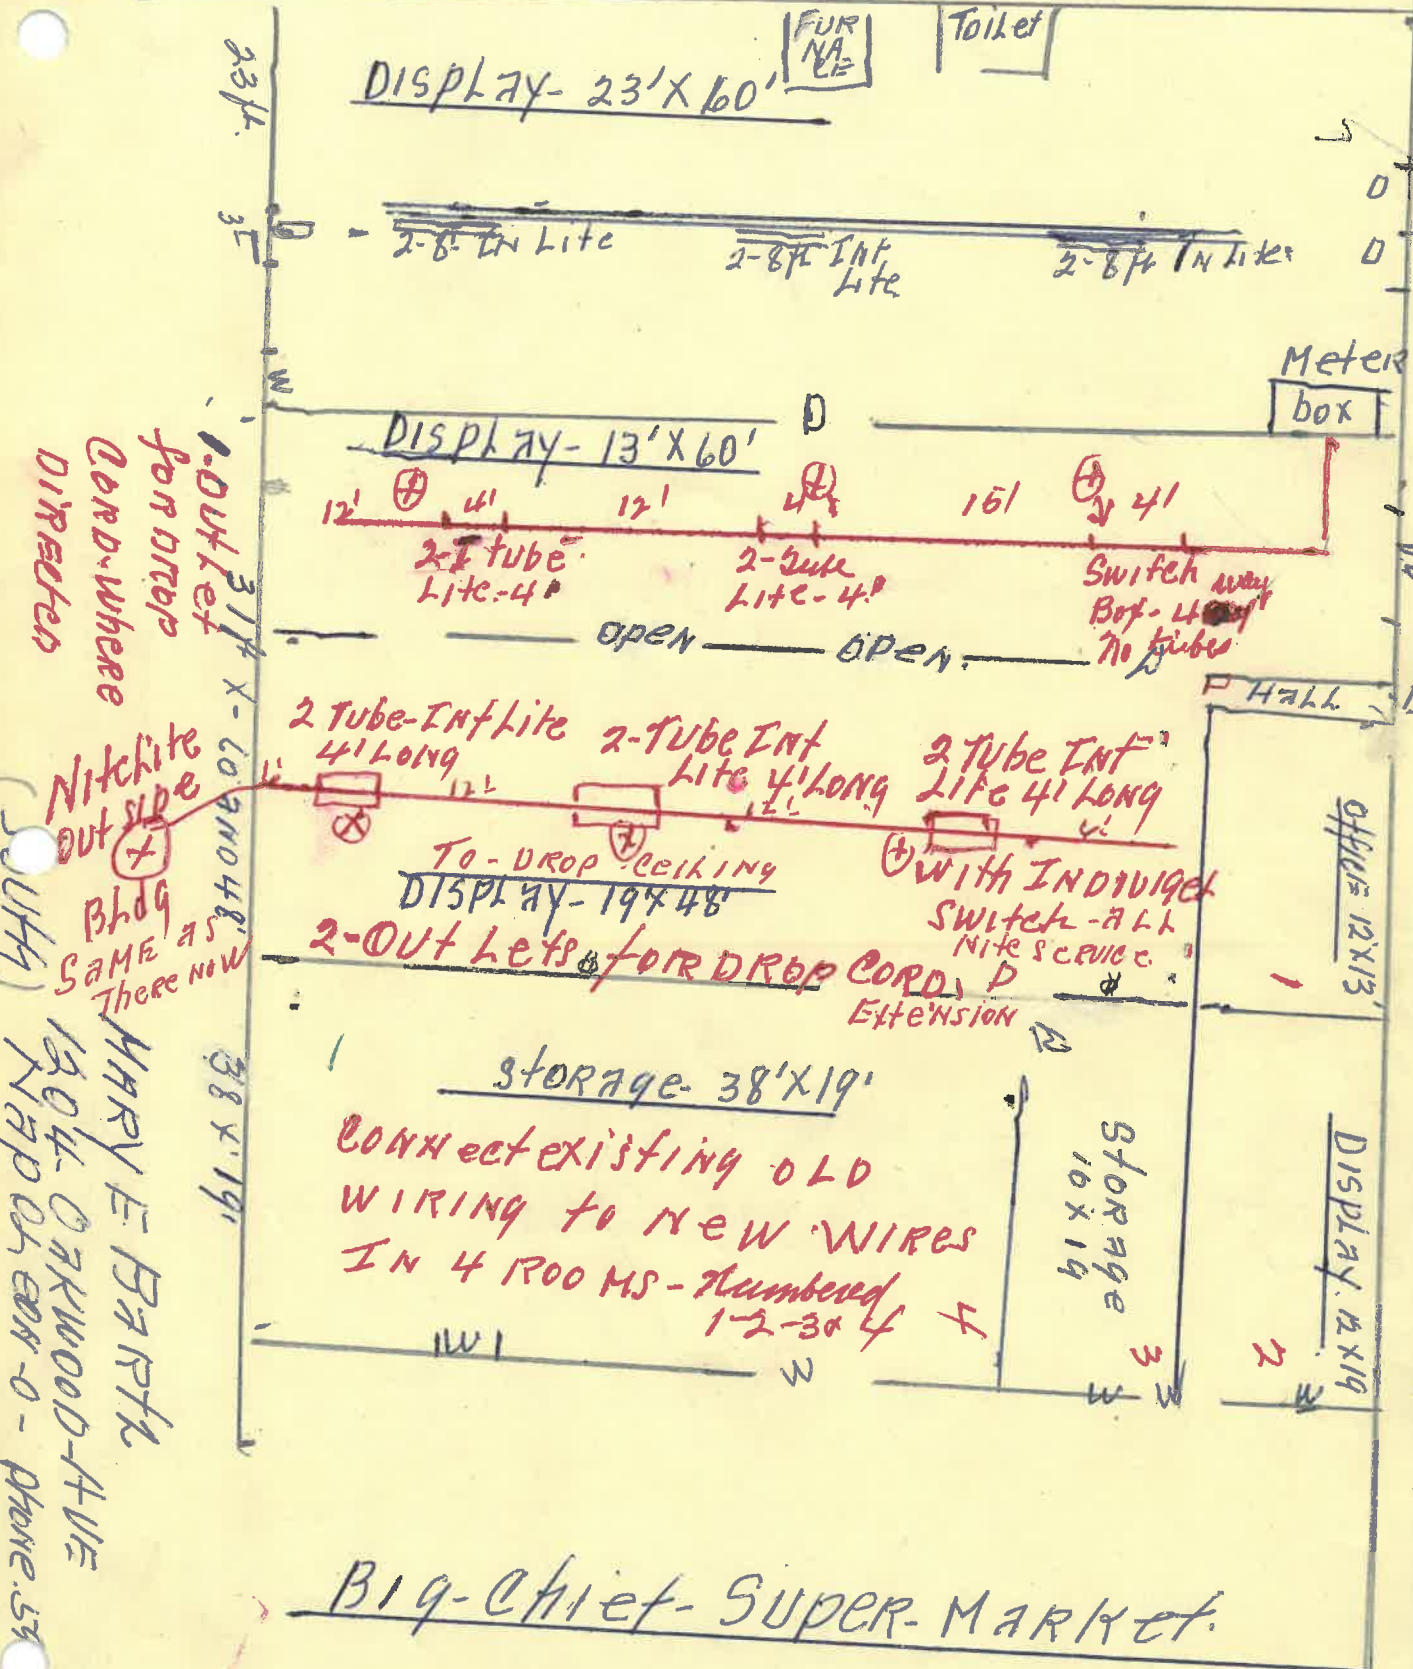

1-OUT Let FOR DROP CORDS WHERE DIRECTED

Nite Lite out side

MARY E BARK

1304 CARKWOOD AVE  
NAPP O5 60N-0 - Phone. 53 242/

Big-Chief-SUPER-MARKET