

CITY OF NAPOLEON  
ENGINEERING DEPARTMENT

PERMIT  
(Please Print or Type)

Do Not Write Within Boxed Area.  
For Engineering Office Use Only.

Permit No.	00414
Issued	10-20-88
By	Eldon Huber
Estimated Cost	\$1,066.00
Base Fee	5.00
Add	5.28
Total Fee	10.28

Discount Drugs  
Street - Napoleon, Ohio 43545

Address 559 Shoop Ave. - Wauseon, OH Tel. 335-2856

BILLBOARD  AWNING  MARQUEE

of new building above entrance.  
stic letters mounted to building by studs.

Square Feet 66

PAID  
OCT 24 1988

Be Accompanied with Sketch and Description of Proposed Installation  
w - Clerk-Treasurer  
Pink - Engineering  
Gold - County Auditor

CITY OF NAPOLEON  
ENGINEERING DEPARTMENT

# SIGN PERMIT

(Please Print or Type)

Owner's Name Sen Discount Dress

Address 135 E Main St Napoleon

Builder Harmon Sign Co Address 559 Sloop Ave Nausean Tel. 335 2856 900 330 9773

SIGN     BILLBOARD     AWNING     MARQUEE

Location of Project: SIDE of NEW BUILDING ABOVE ENTRANCE

Additional Information: PLASTIC LETTERS MOUNTED TO BUILDING BY STOPS

Dimensions 24" Tall x 33' x 2'-0" Square Feet 66 S.F.

Date 10/19/88 Signature of Applicant [Signature]


Application Must Be Accompanied with Sketch and Description of Proposed Installation

White - Applicant    Yellow - Clerk-Treasurer    Pink - Engineering    Gold - County Auditor

Do Not Write Within Boxed Area.  
For Engineering Office Use Only.

Permit No.	<u>00414</u>
Issued	<u>11-22-88</u>
By	<u>FL</u>
Estimated Cost	<u>1066.00</u>
Base Fee	<u>500</u>
Add	<u>578</u>
Total Fee	<u>1128</u>

66  
801  
525

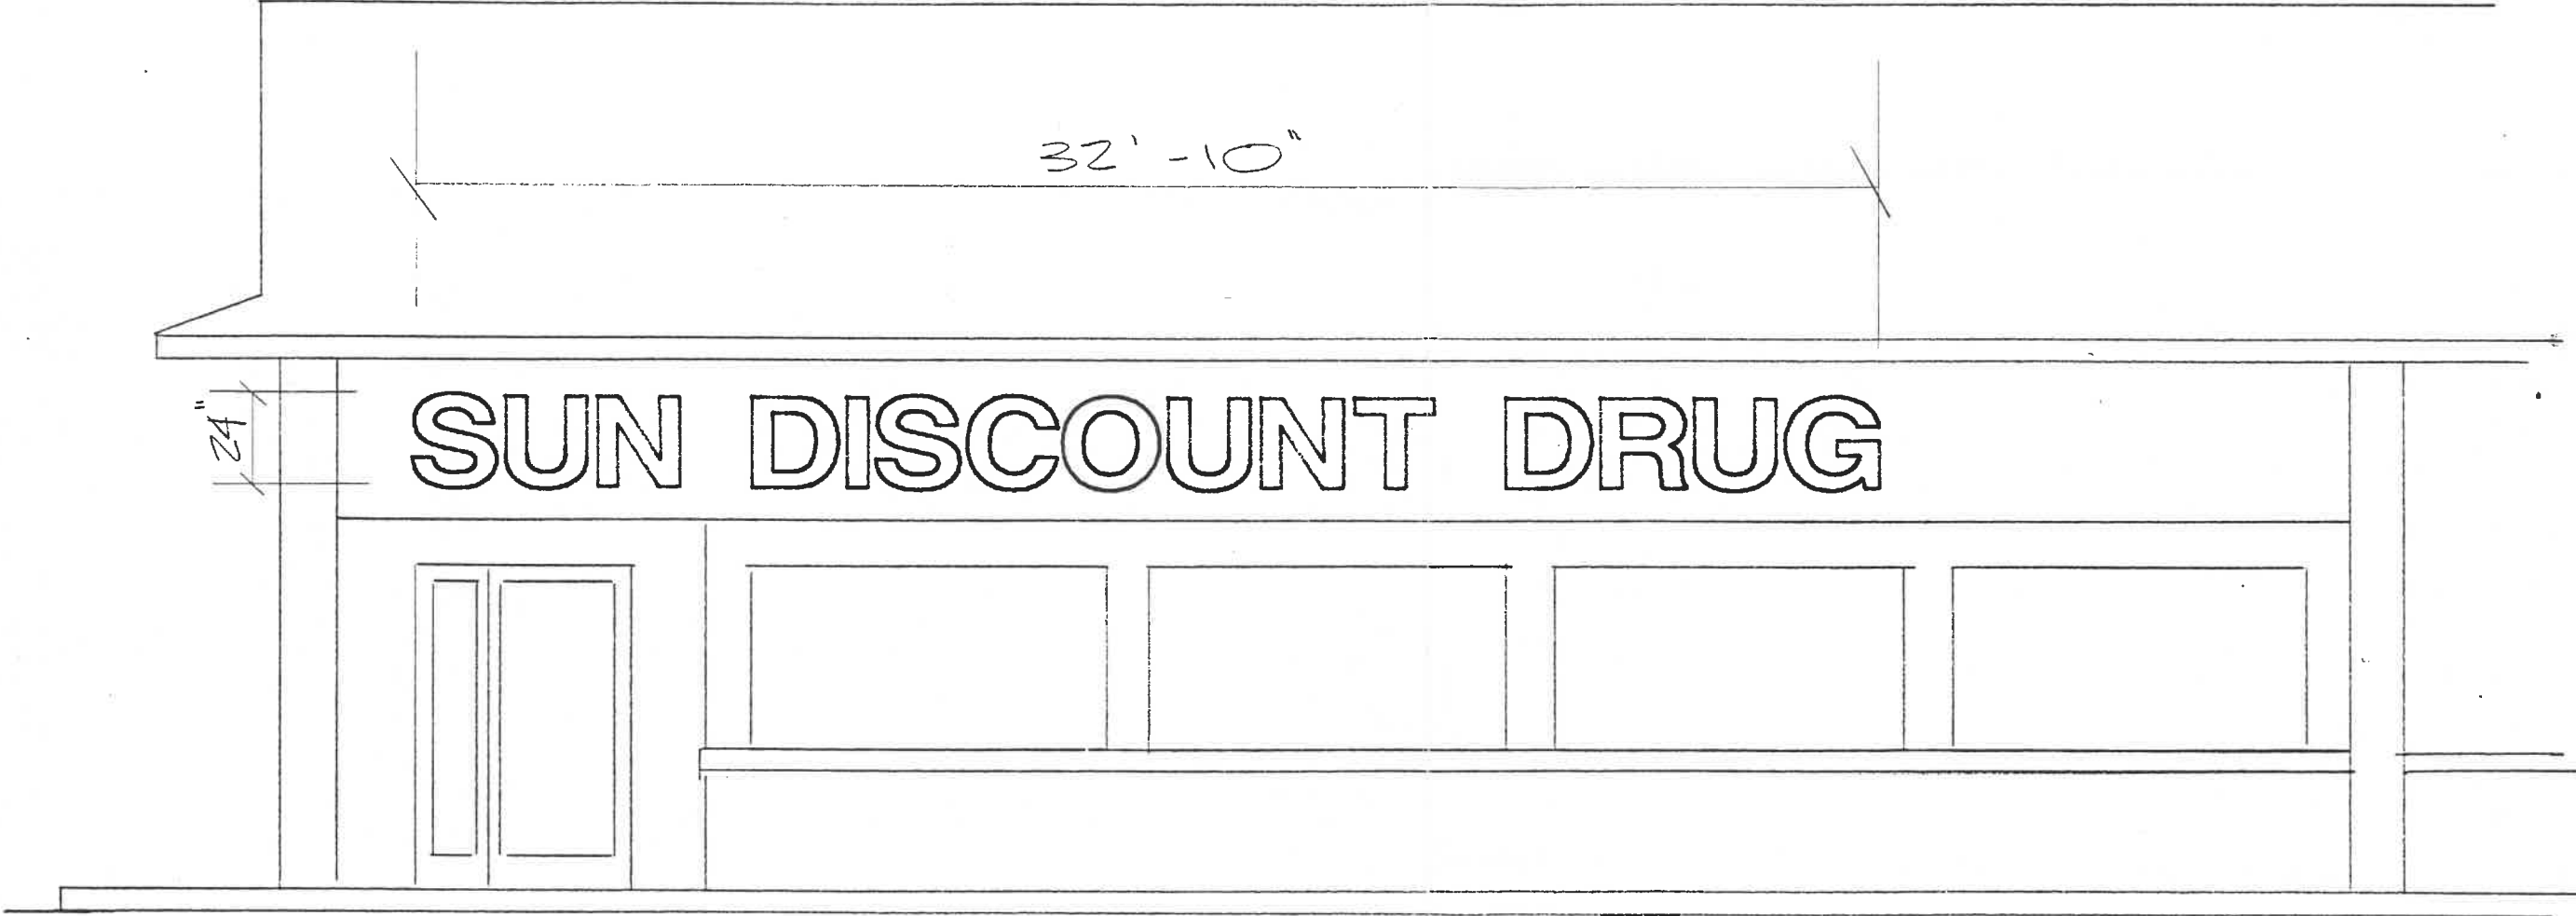

PLASTIC LETTERS / 2793 RED / HELVETICA  
 STUD MOUNT "SUNDRUG3" FILENAME

*Handwritten:* 10/18/88 S.K. 10-18-88

client / address SUN DRUGS	salesman HARMON GIBELL	<b>Harmon</b> <b>Sign Co.</b>	scale 1/4"=1'-0" drawing no. approved by	drawn by S.K. WOTE date 6-14-88 revisions
COPYRIGHT HARMON SIGN CO. 6-14-88				