

OF NAPOLEON
ERING DEPARTMENT
N PERMIT
(Please Print or Type)

Do Not Write Within Boxed Area.
For Engineering Office Use Only.

Permit No.	00415
Issued	10-20-88
By	Eldon Mubar
Estimated Cost	\$2,137.00
Base Fee	5.00
Add	4.00
Total Fee	9.00

nt Drugs
Napoleon, Ohio 43545
Address 559 Shoop Ave. - Wauseon, OH Tel. 335-2856

BILLBOARD
 AWNING
 MARQUEE
new building west corner.
set in wall of front of building.
wall front of building.
Square Feet 50

Accompanied with Sketch and Description of Proposed Installation
Clerk-Treasurer Pink - Engineering
Gold - County Auditor

CITY OF NAPOLEON
ENGINEERING DEPARTMENT

SIGN PERMIT

(Please Print or Type)

Owner's Name SUN DISCOUNT DRUGS
Address 135 E MAIN NAPOLEON OH

Builder HARMON SIGAL CO Address 559 SHOOP AVE WARREN Tel. 335-2856 1-800 558 9773

SIGN BILLBOARD AWNING MARQUEE

Location of Project: FRONT OF NEW BUILDING WEST COOPER

Additional Information: SIGN TO SET IN WALL ON FRONT OF BLDG


Dimensions 1-5' X 10' ON WALL FRONT OF BLDG S/F 50 Square Feet

Date 10/19/88 Signature of Applicant [Signature]

White - Applicant Yellow - Clerk-Treasurer Pink - Engineering Gold - County Auditor

Do Not Write Within Boxed Area.
For Engineering Office Use Only.

Permit No.	<u>000000</u> <u>00415-</u>
Issued	<u>10-20-88</u>
By	<u>FH</u>
Estimated Cost	<u>2,137.00</u>
Base Fee	<u>5.00</u>
Add	<u>4.00</u>
Total Fee	<u>9.00</u>

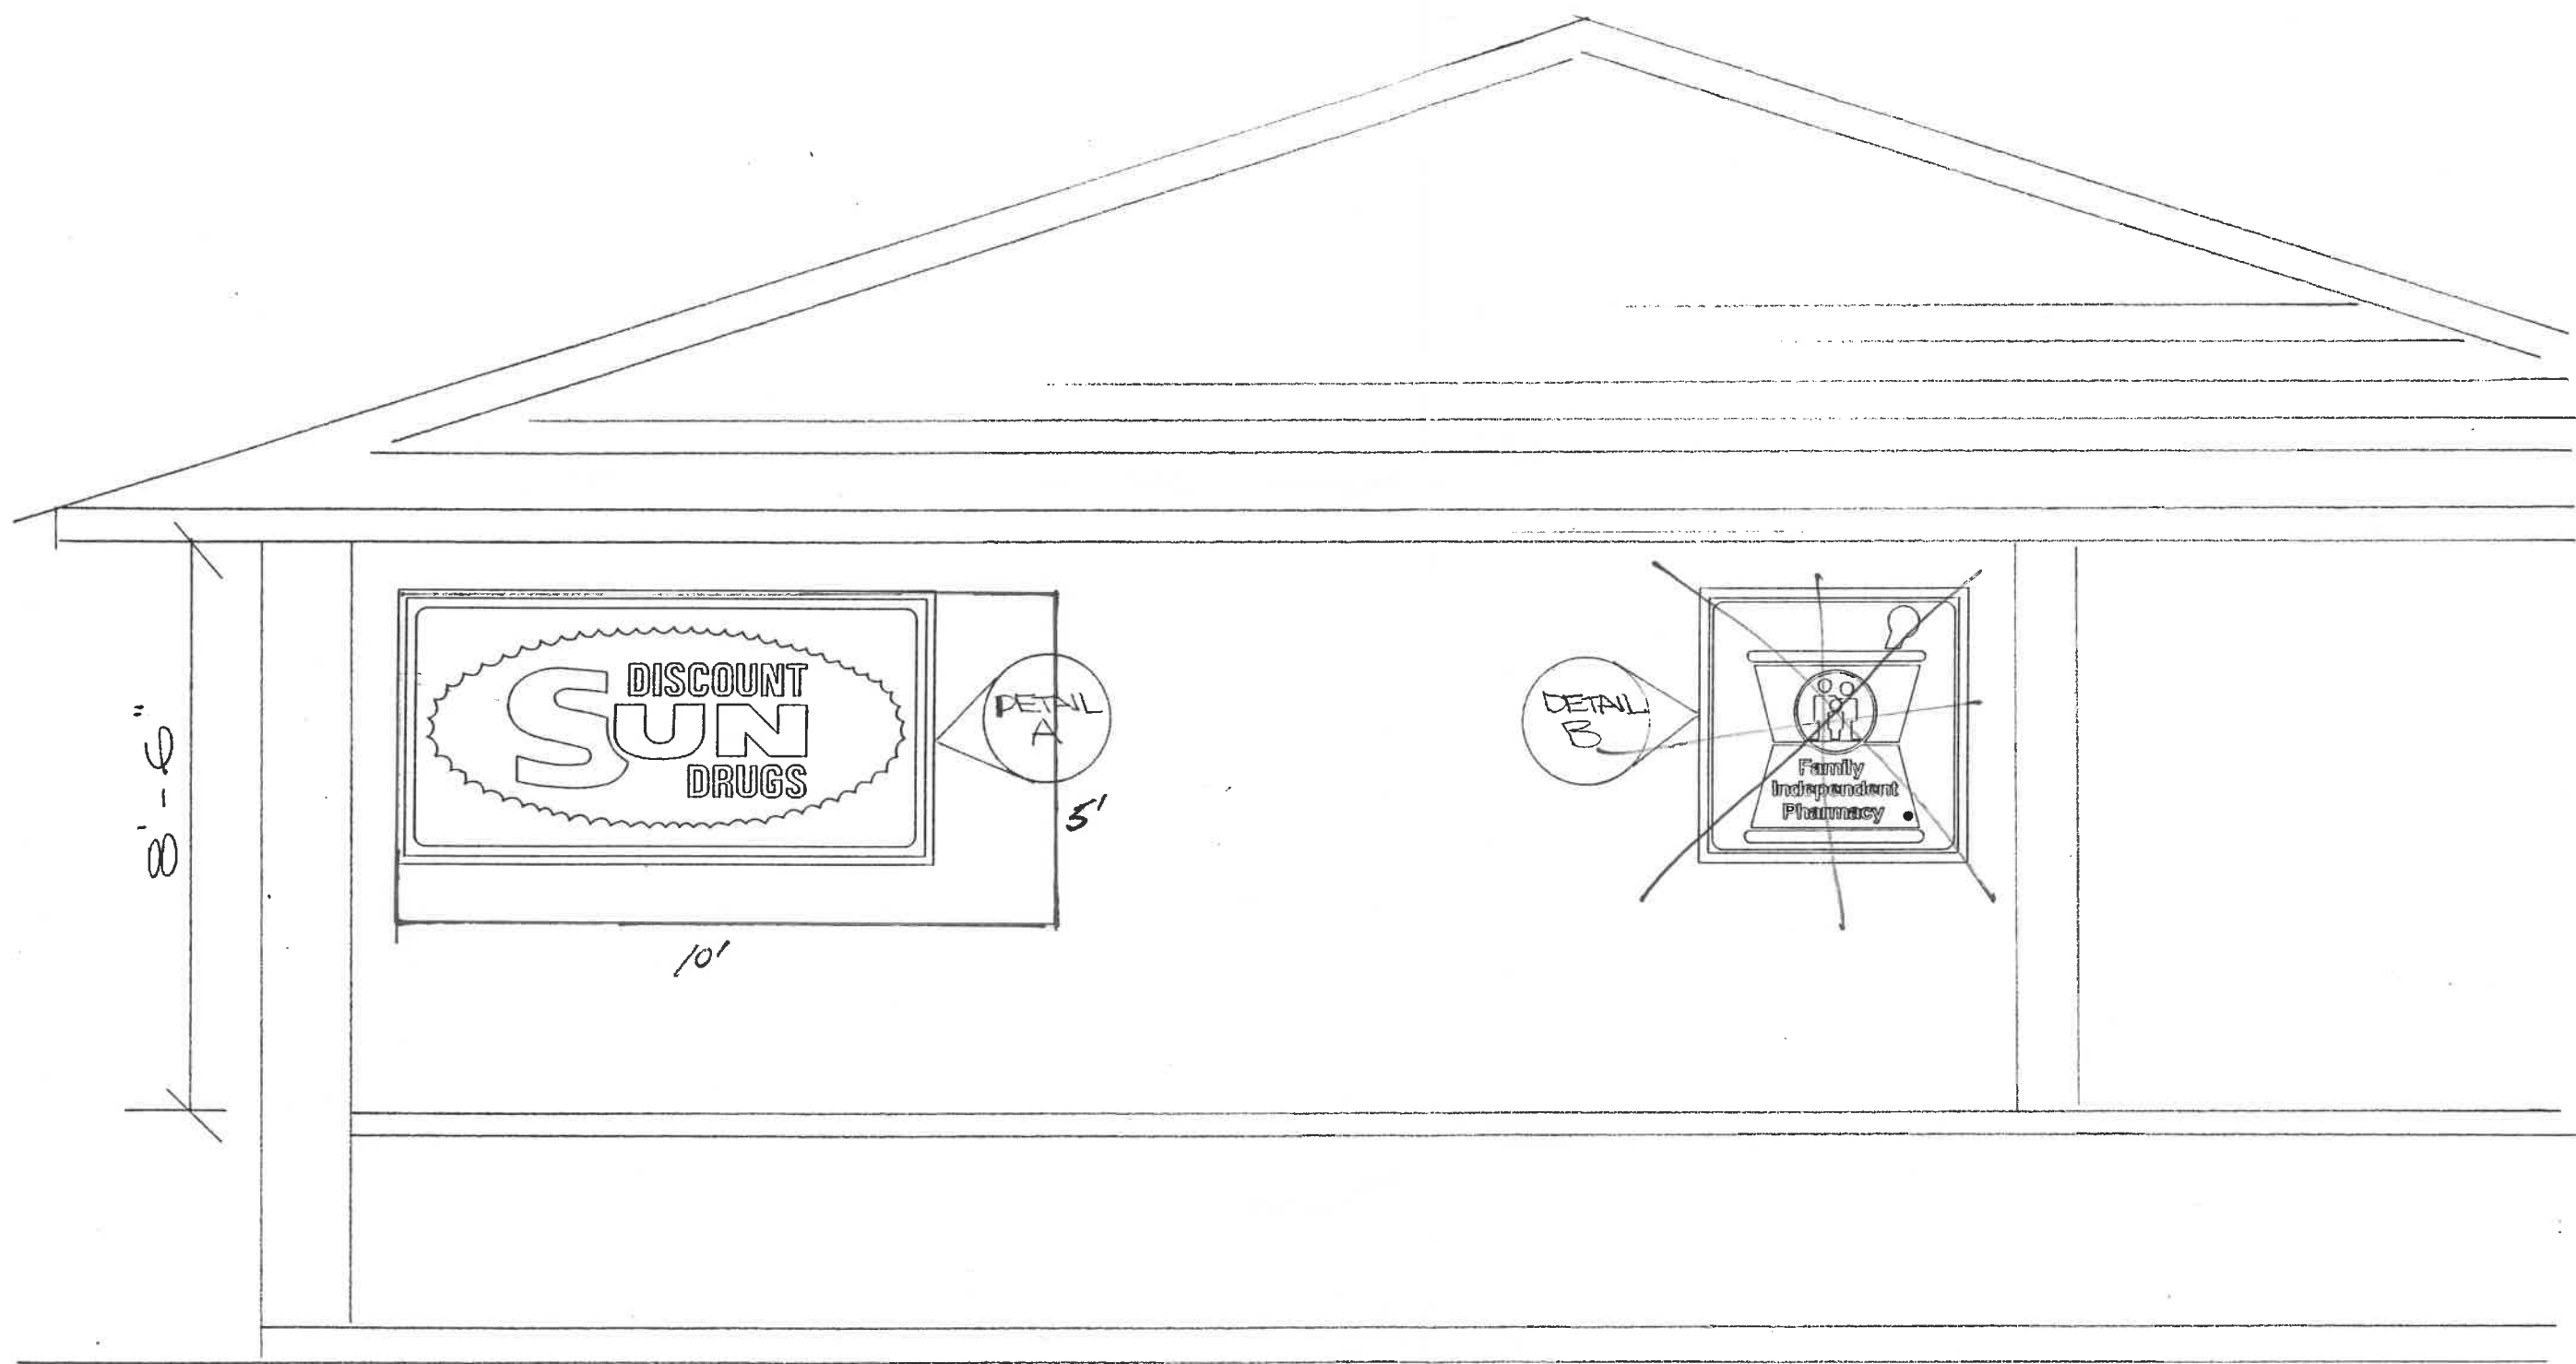

FRONT ELEVATION

DETAIL A - "SUNDRUG1"
~~DETAIL B - "SUNDRUG2"~~

client / address	salesman	SHAWN O'NEIL	drawn by	S. KUOTE
	location	NAPCHEON	date	6-13-88
client / address	HARMON Sign Co.		revisions	
	CORPENT HARMON SIGN CO. 613-88		scale	3/8" = 1'-0"
			drawing no.	
			approved by	