


South Elevation

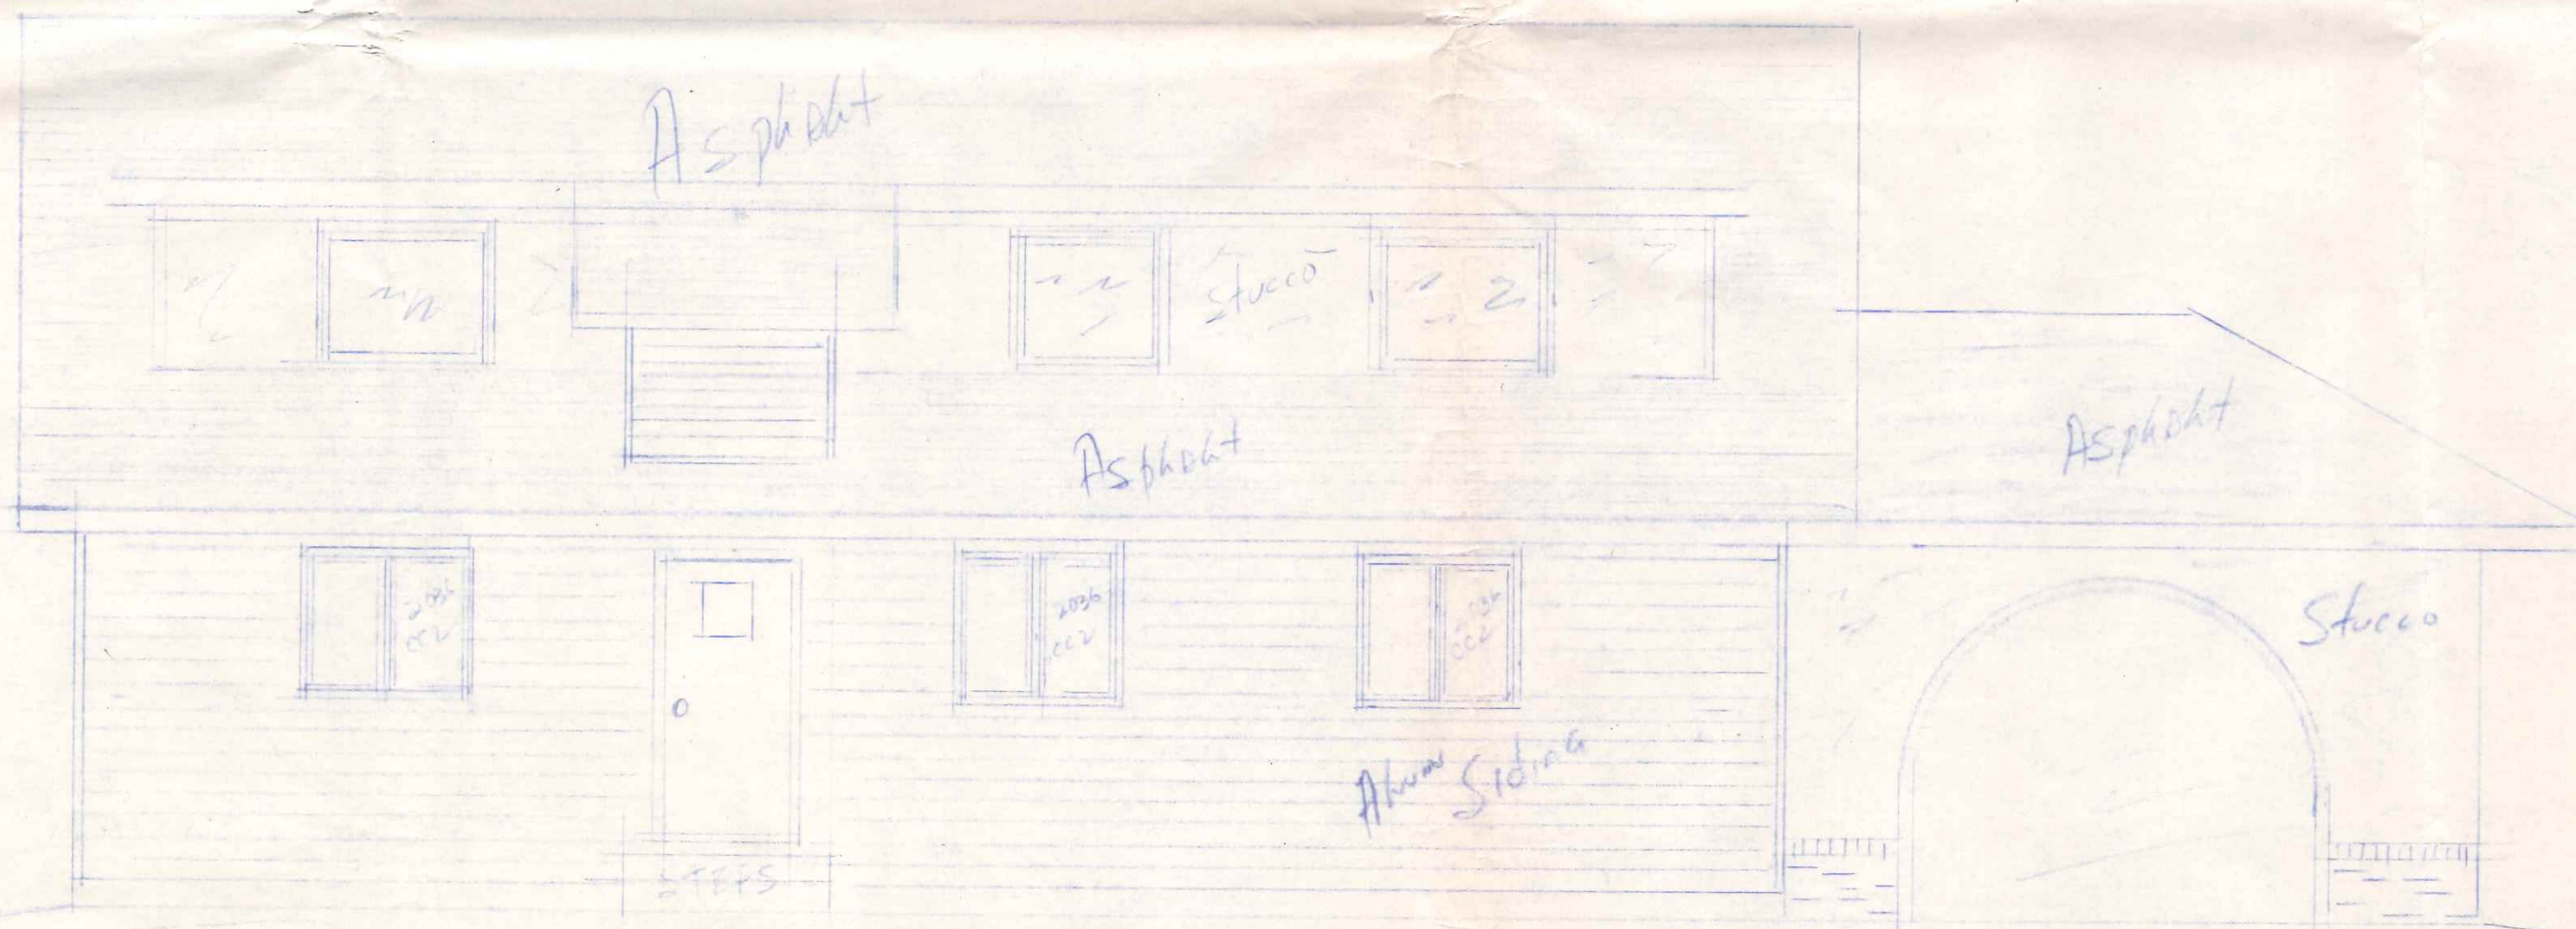

REAR Elevation

Dr & Mrs R.C. Soriano

by Ed. Ron. Zachrisch Bldg

CITY OF NAPOLEON
BUILDING DEPT.
Plan Approval
By A. H. [unclear] Date 6/3/50

158
E
Maumee
Ave

ZACHRICH
762-5277

CITY OF NAPOLEON
BUILDING DEPT.
Plan Approval
By _____ Date 5/5/88

Present Office Addition
Dr. Mrs. P.C. Soriano
by Don Zachrich Adv.

