






431 East Maumee

SCANNED

Garage

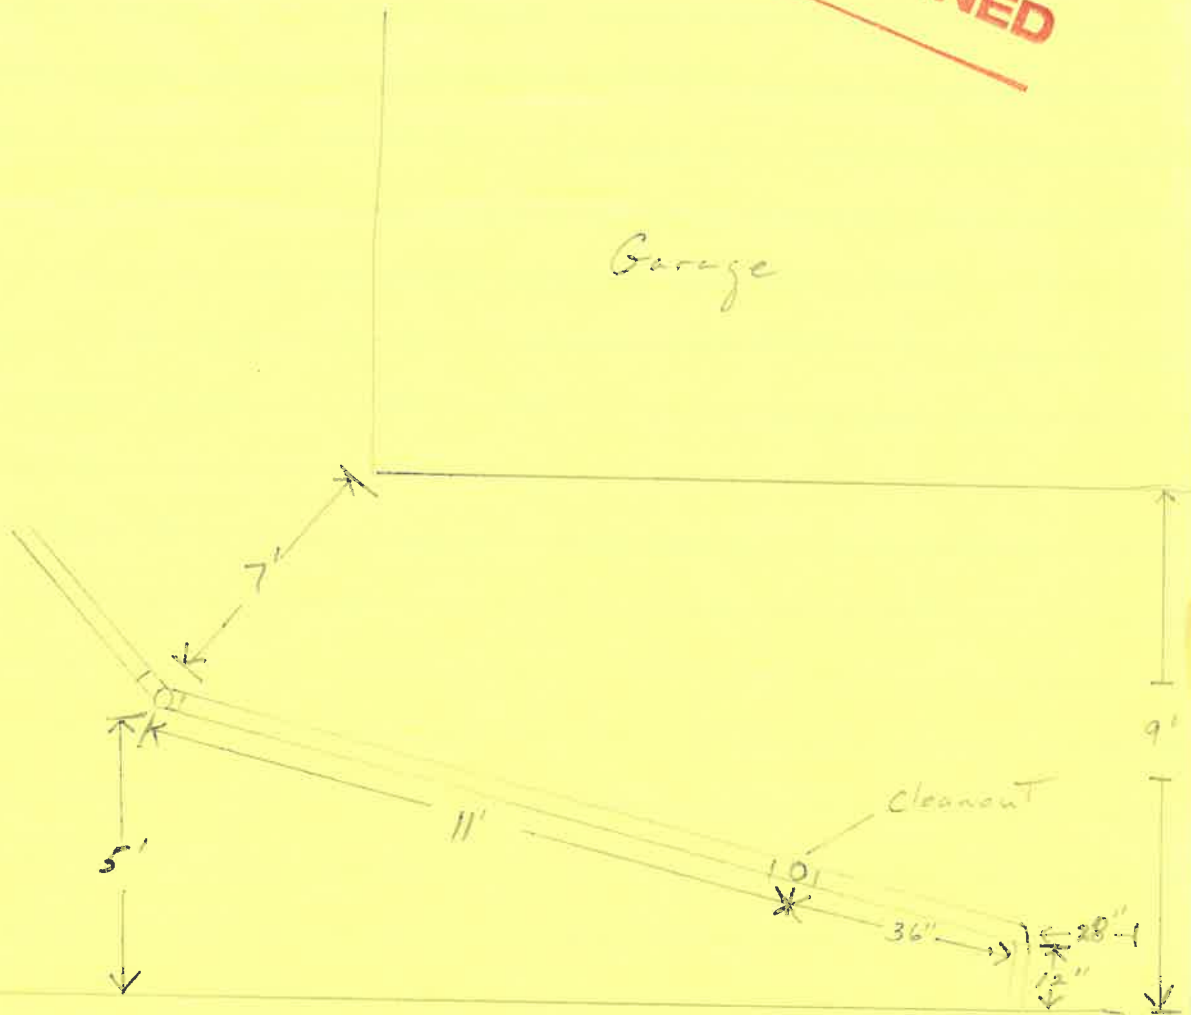


House

C

431 E. Maurice

C

C

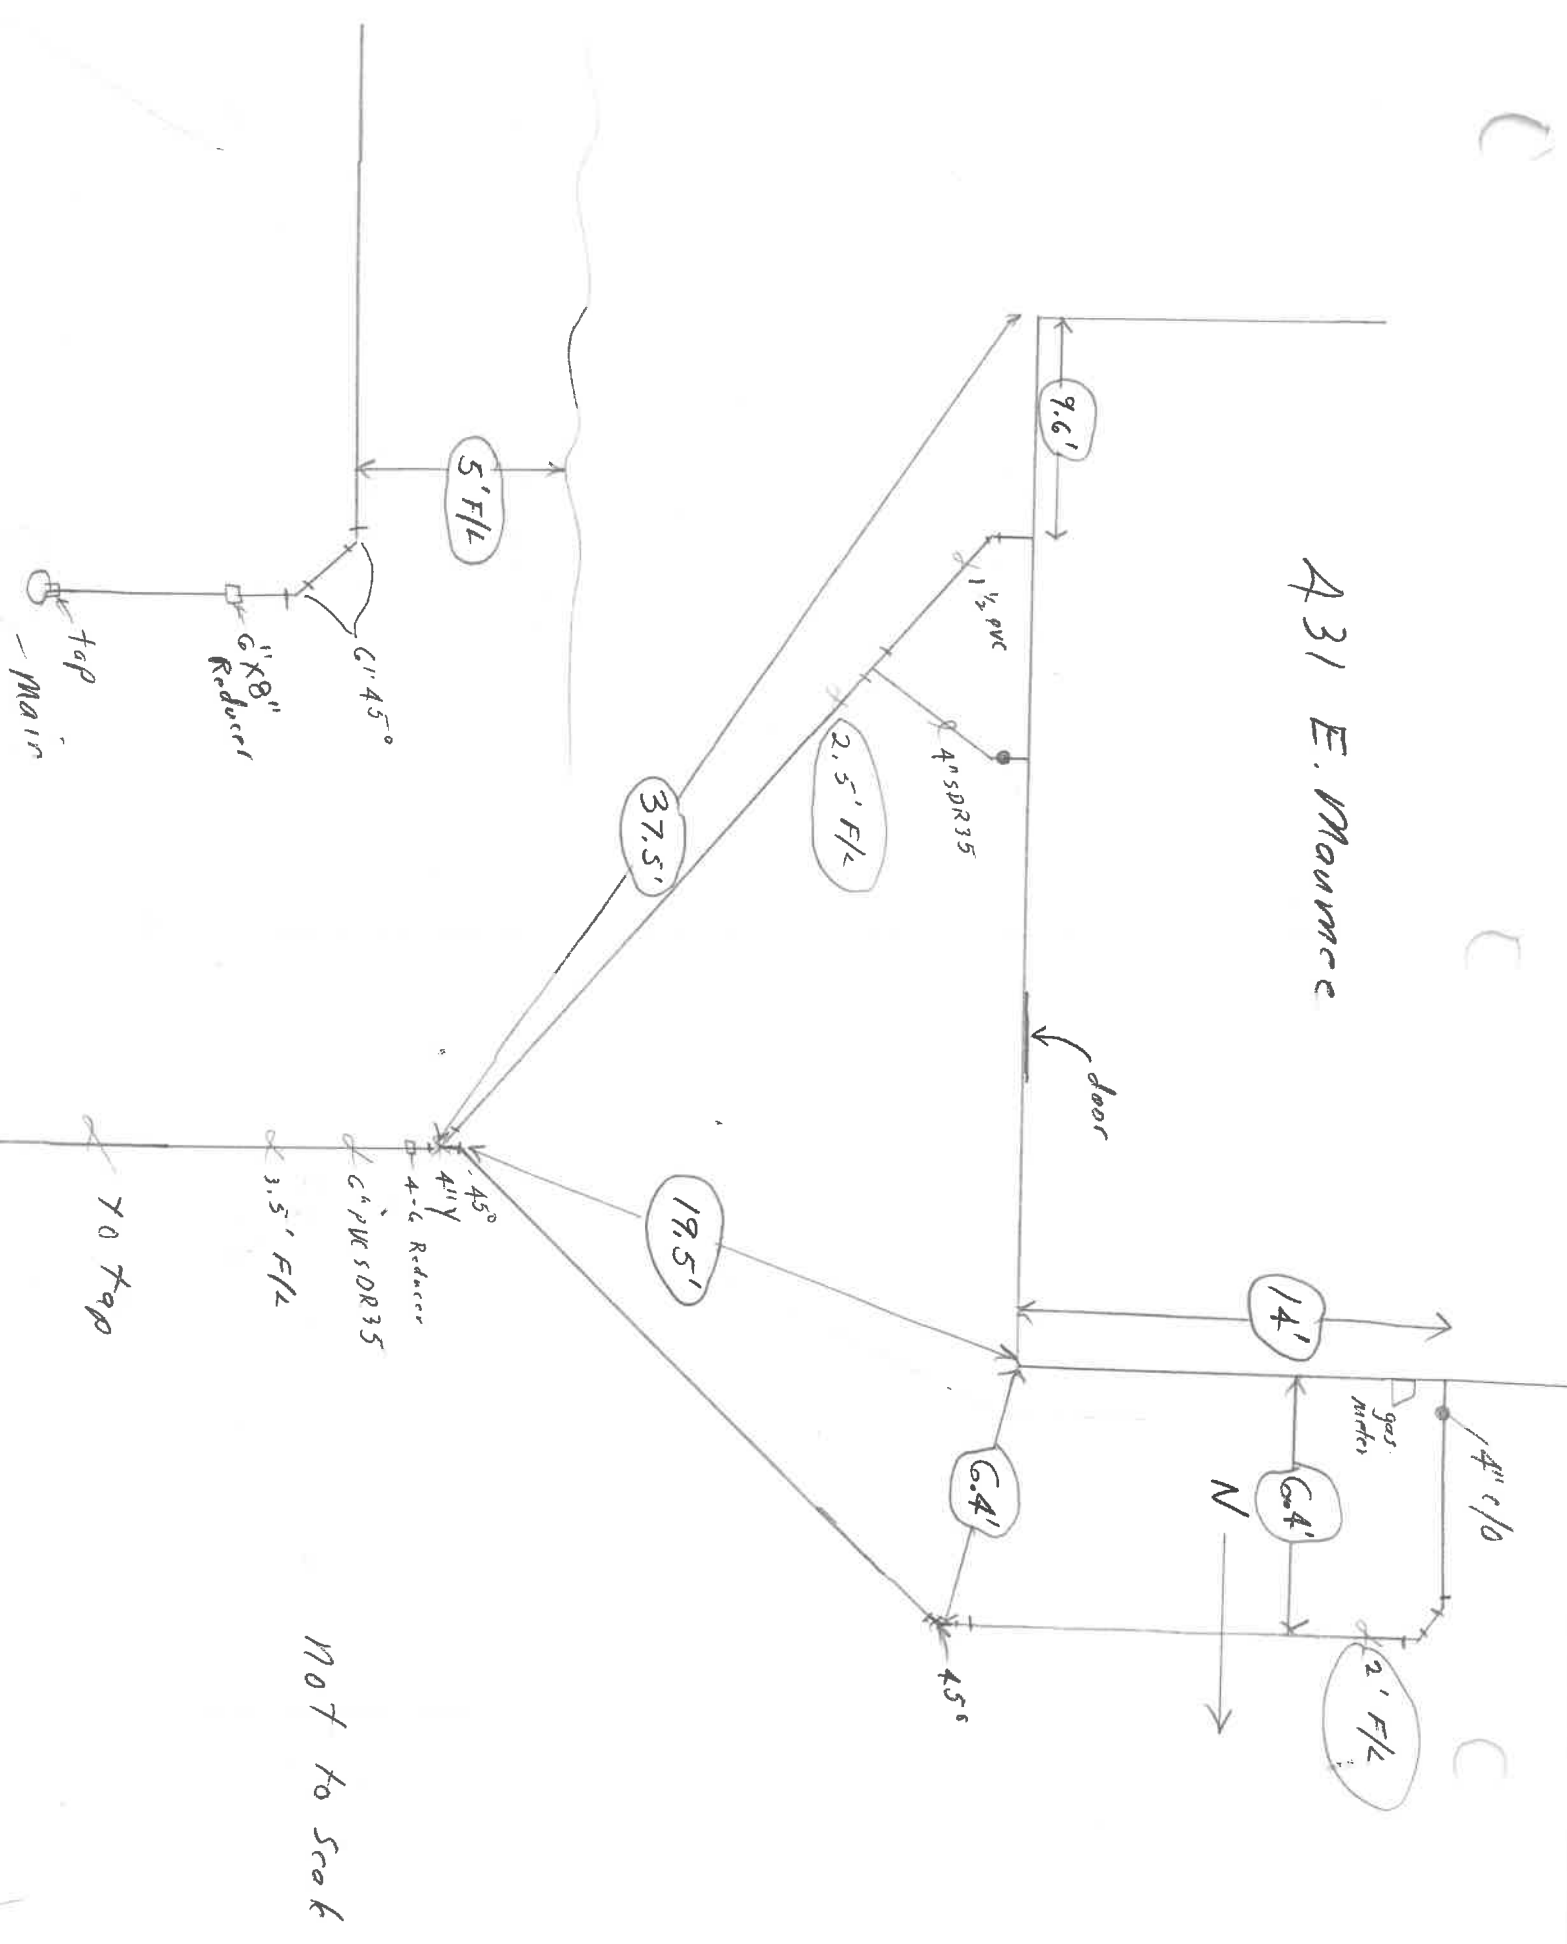

NOT to Scale