

CITY OF NAPOLEON INSPECTION FORM

PERMIT #: 98406

DATE ISSUED: 11-23-98

JOB LOCATION: 130 W MAUMEE AVE

OWNER: FIFER, NEIL

OWNER PHONE: 419-592-7383

CONTRACTOR: SELF

CONTRACTOR PHONE:

WORK DESCRIPTION: SEWER LINE REPAIRS

PLUMBING: UNDGR _____ RGHIN _____ FINAL _____

SEWER INSP 11-23-98

MECHANICAL: UNDGR _____ RGHIN _____ FINAL _____

FURNACE REPLC _____ AIR COND _____

ELECTRICAL: UNDGR _____ RGHIN _____ FINAL _____

SERV UPGR _____

BUILDING: SITE _____ FTG _____ FNDDT _____

STRUC _____ ROOF _____ EXT _____

VENT _____ ACCES _____ EGRS _____

SMKDT _____ FINAL _____

ISSUE TEMP OCCUP _____ ISSUE OCCUP _____

STRG SHED: SITE _____ FINAL _____

SIGN: FTG _____ FINAL _____

FENCE: SITE _____ FINAL _____

MISC INSP: _____

NOTES: _____


...WORKS AND DRIVES WITHIN THE PUBLIC
 Right-Of-Ways Impacted By Construction Shall Be
 Removed. Contractor Shall Saw Cut The Walks
 And Drives At The Right-Of-Way Line.

Note: Fill Abandoned Sewers With
 Grout And Plug Ends Of
 Pipe.

Note: All Utility Poles Within The Public Right-Of-Way And Overhead
 Lines Connected To Them Impacted By Construction Shall Be
 Relocated By The City Of Napoleon Electric Department
 And/Or Appropriate Telephone/Cable Provider.

Note: Any Ma
 During
 Relocat
 Specific

*H.N. 130
 W. Maumee Ave.*

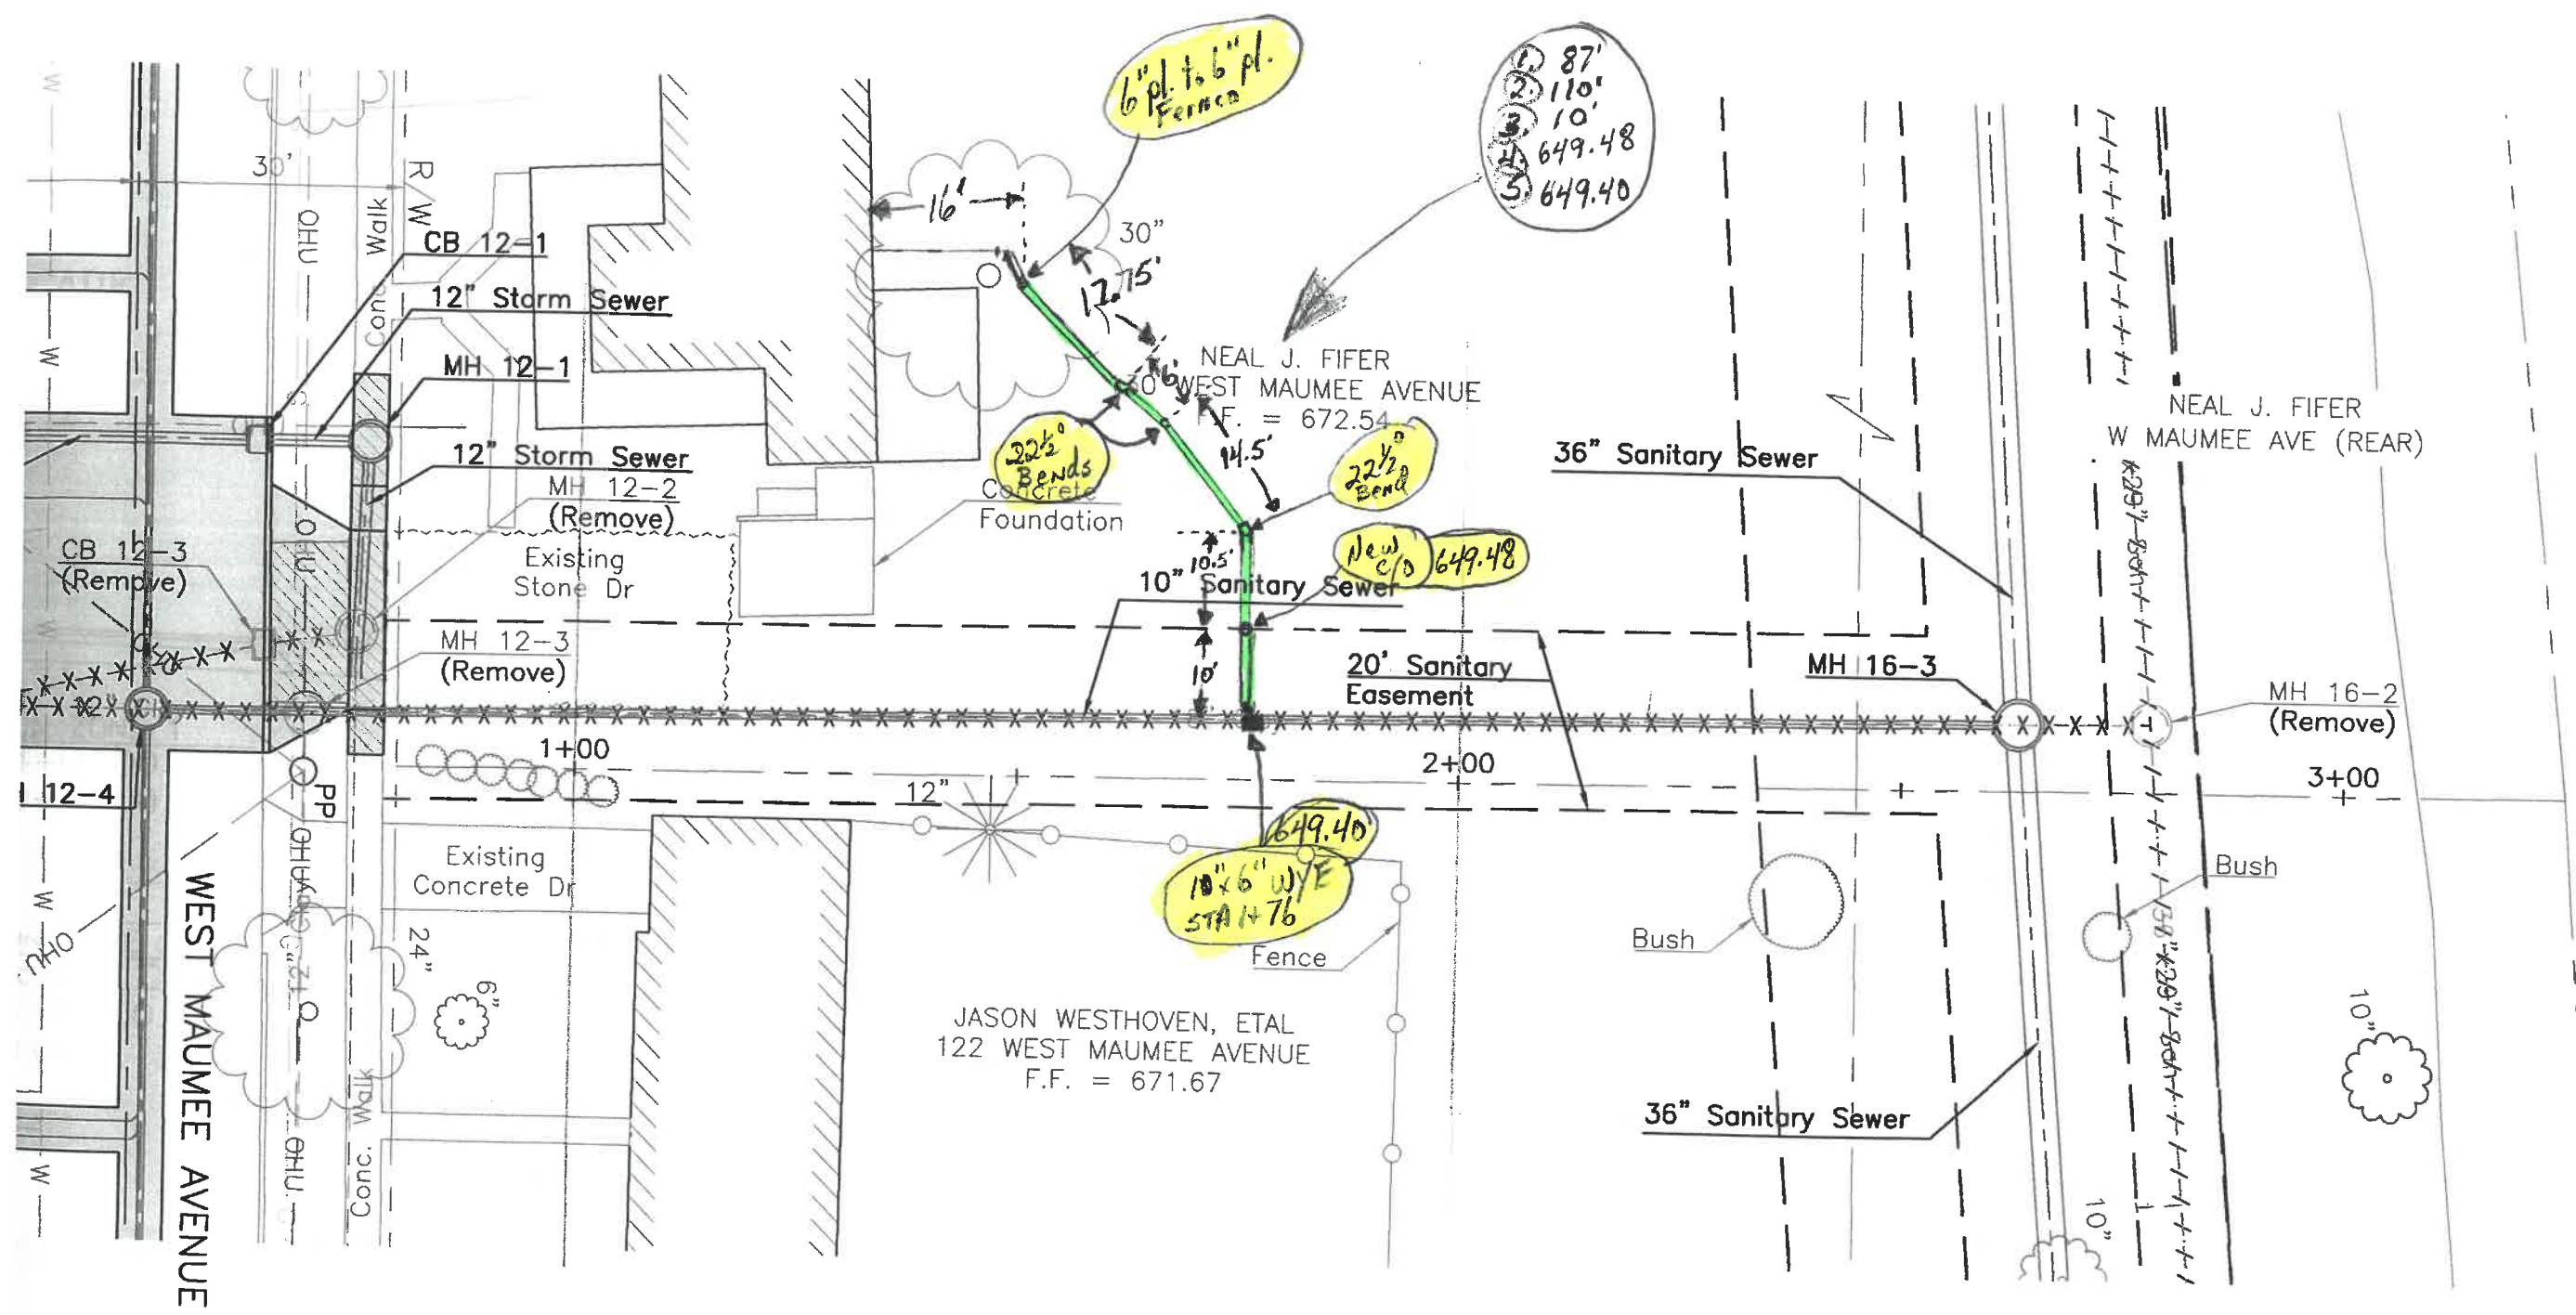

Note: Any Landscaping Materials In The R/W
 That May Be Disturbed During
 Construction Shall Be Removed And
 Placed On The Adjacent Property.

CONSTRUCTION LINE 3

Note: All Street Signage Impc
 Removed And Replaced
 Most Current Edition Of
 Shall Be Included In Th

CB 12-3 (Remove)
 Sta. 0+64.70. 13.43' 1+