

CITY OF NAPOLEON WATER TAPPING PERMIT FORM

PERMIT #:

ISSUED:

JOB LOCATION: _____

SUBDIVISION NAME: _____ LOT #: _____

OWNER:

ADDRESS: 240 W. MAUMEE

CONTRACTOR: _____ PHONE: _____

TAP SIZE: 1" X 1.5" _____ 2" _____ OTHER _____

AMOUNT PAID: _____ YOKE SIZE: _____


PLUMBING CONTRACTOR: _____ PH: _____

DATE OF TAP: 7-15-03 OLD TAP #: ? NEW TAP #: 0310

SIZE AND KIND OF MAIN: 6" CIP

LOCATION OF MAIN: 4' North of South pavement DEPTH OF MAIN: 3'

DIST FROM HYDRANT VALVE: 88' W of Hyd 98 DIST TO CURB STOP FROM CORP: 37'

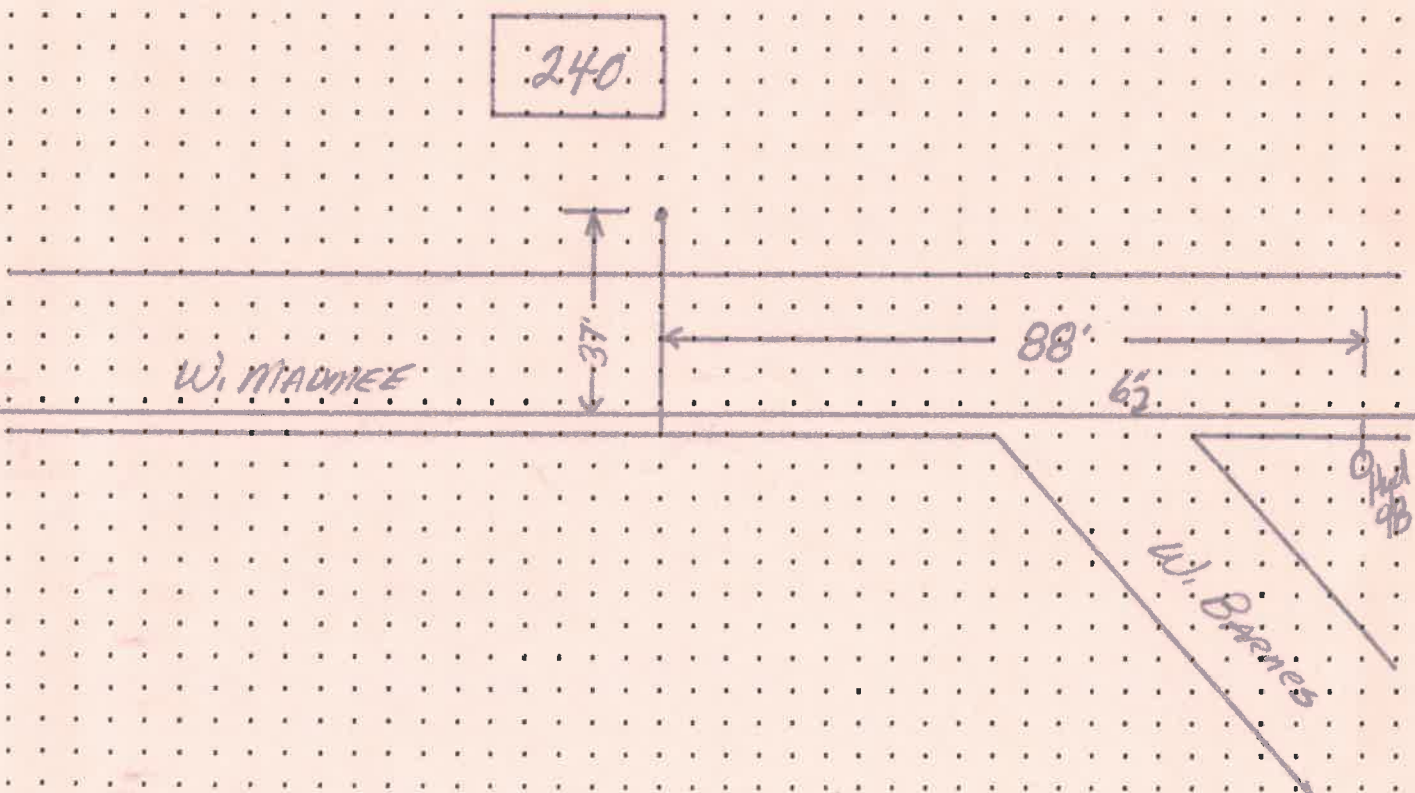

DATE APPROVED: Sept 2, 03 BY: [Signature]