


**BASEMENT PLAN**  
1/4" = 1'-0"



**TYPICAL CROSS SECTION**  
3/4" = 1'-0"

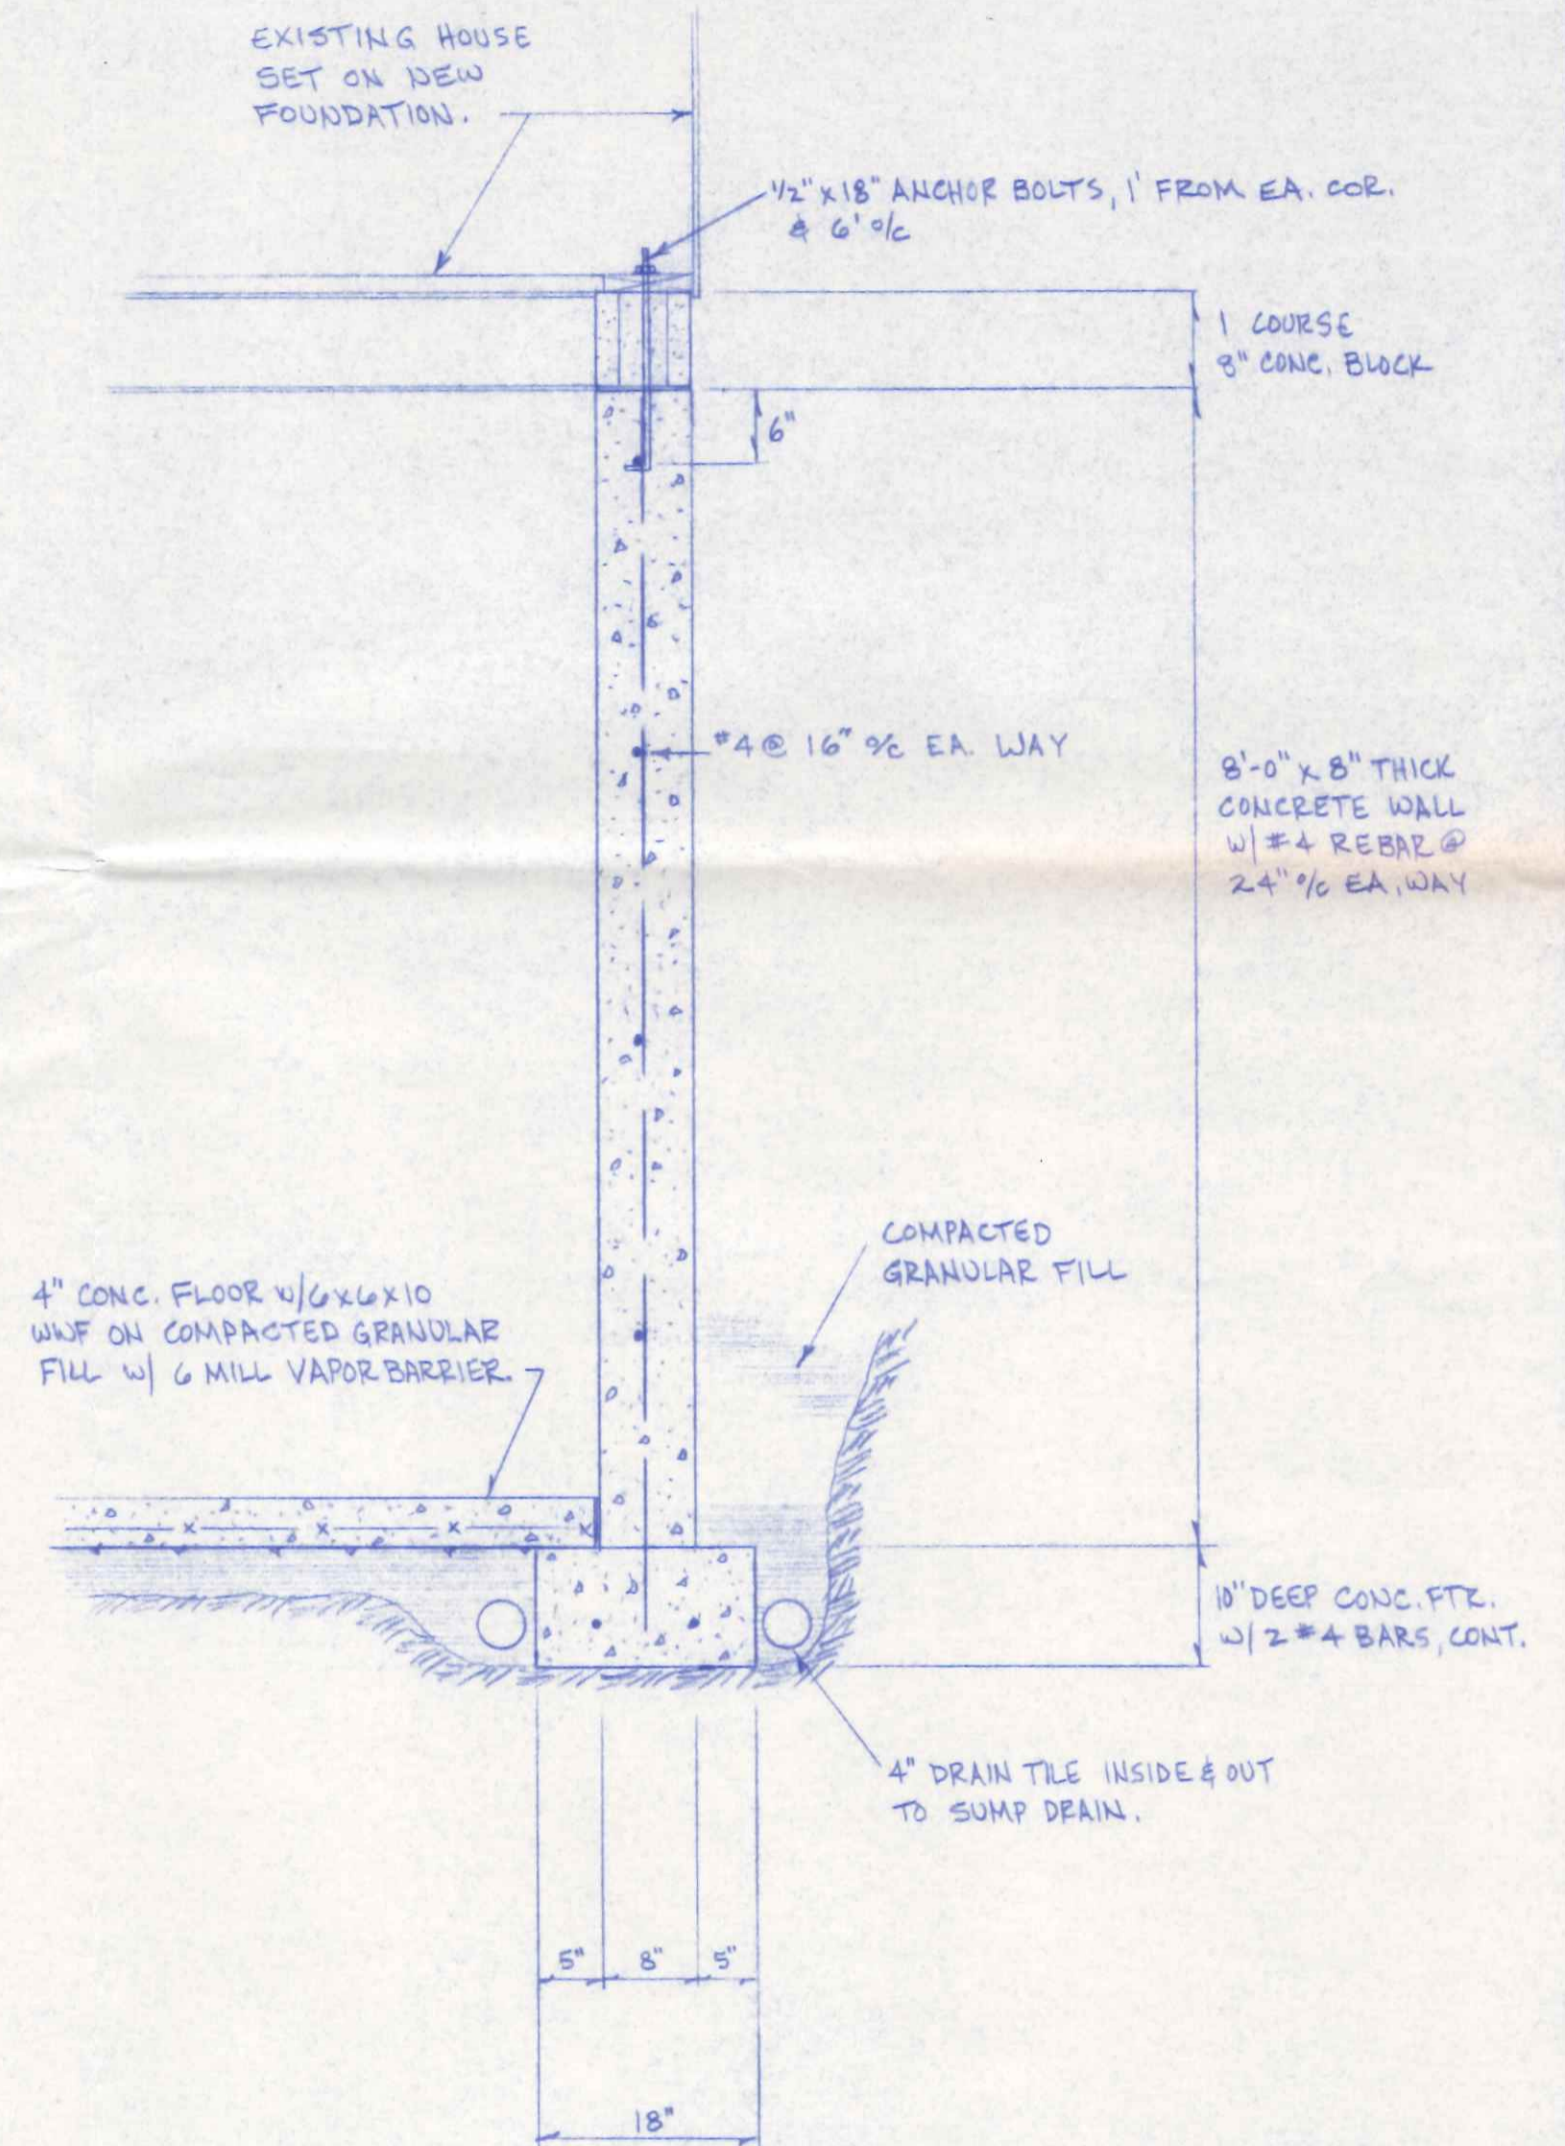

**WELDED CONNECTION**

FIELD VERIFY ALL DIMENSION, LOCATE NEW BEAMS UNDER EXISTING BEARING LINES.

<b>LARRY ROHRS RESIDENCE</b>	
441 W. MAUMEE AVE. NAPOLEON, OHIO	
SCALE: NOTED	APPROVED BY:
DATE: JUNE, 1989	REVISOR: R.E.S.
REVISED 9-21-89	
<b>BASEMENT PLAN &amp; SECTION</b>	
DUTCHMEN CONSTRUCTION CO. 11-200 CO. RD. O NAPOLEON, OHIO	DRAWING NUMBER 1 OF 1