


SCANNED

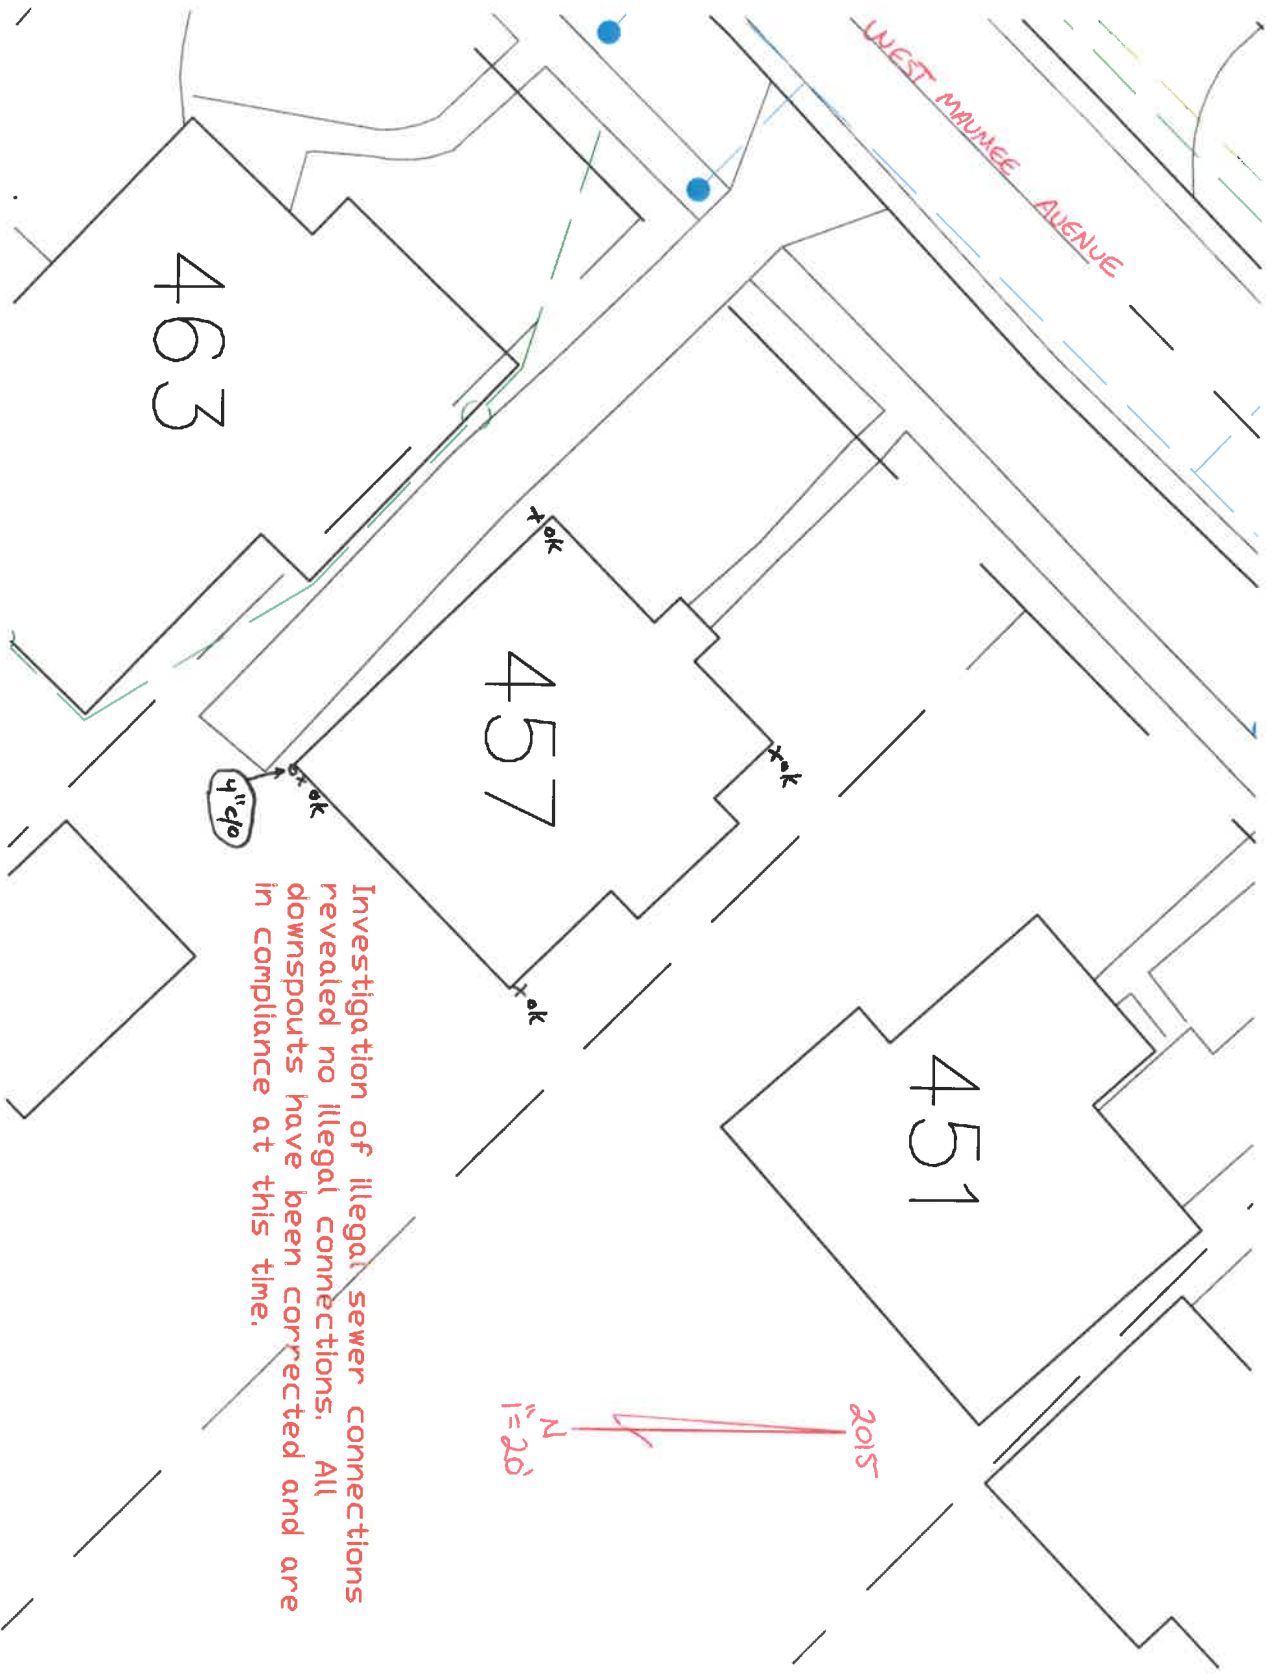

457 WEST MAUMEE AVENUE

Investigation of illegal sewer connections revealed no illegal connections. All downspouts have been corrected and are in compliance at this time.