


DATE INSTALLED: 1-14-08  
INSTALLED BY: C.O.N.  
INSPECTED BY: REX MOUL  
MARTY CROSSLAND

1" = 20'

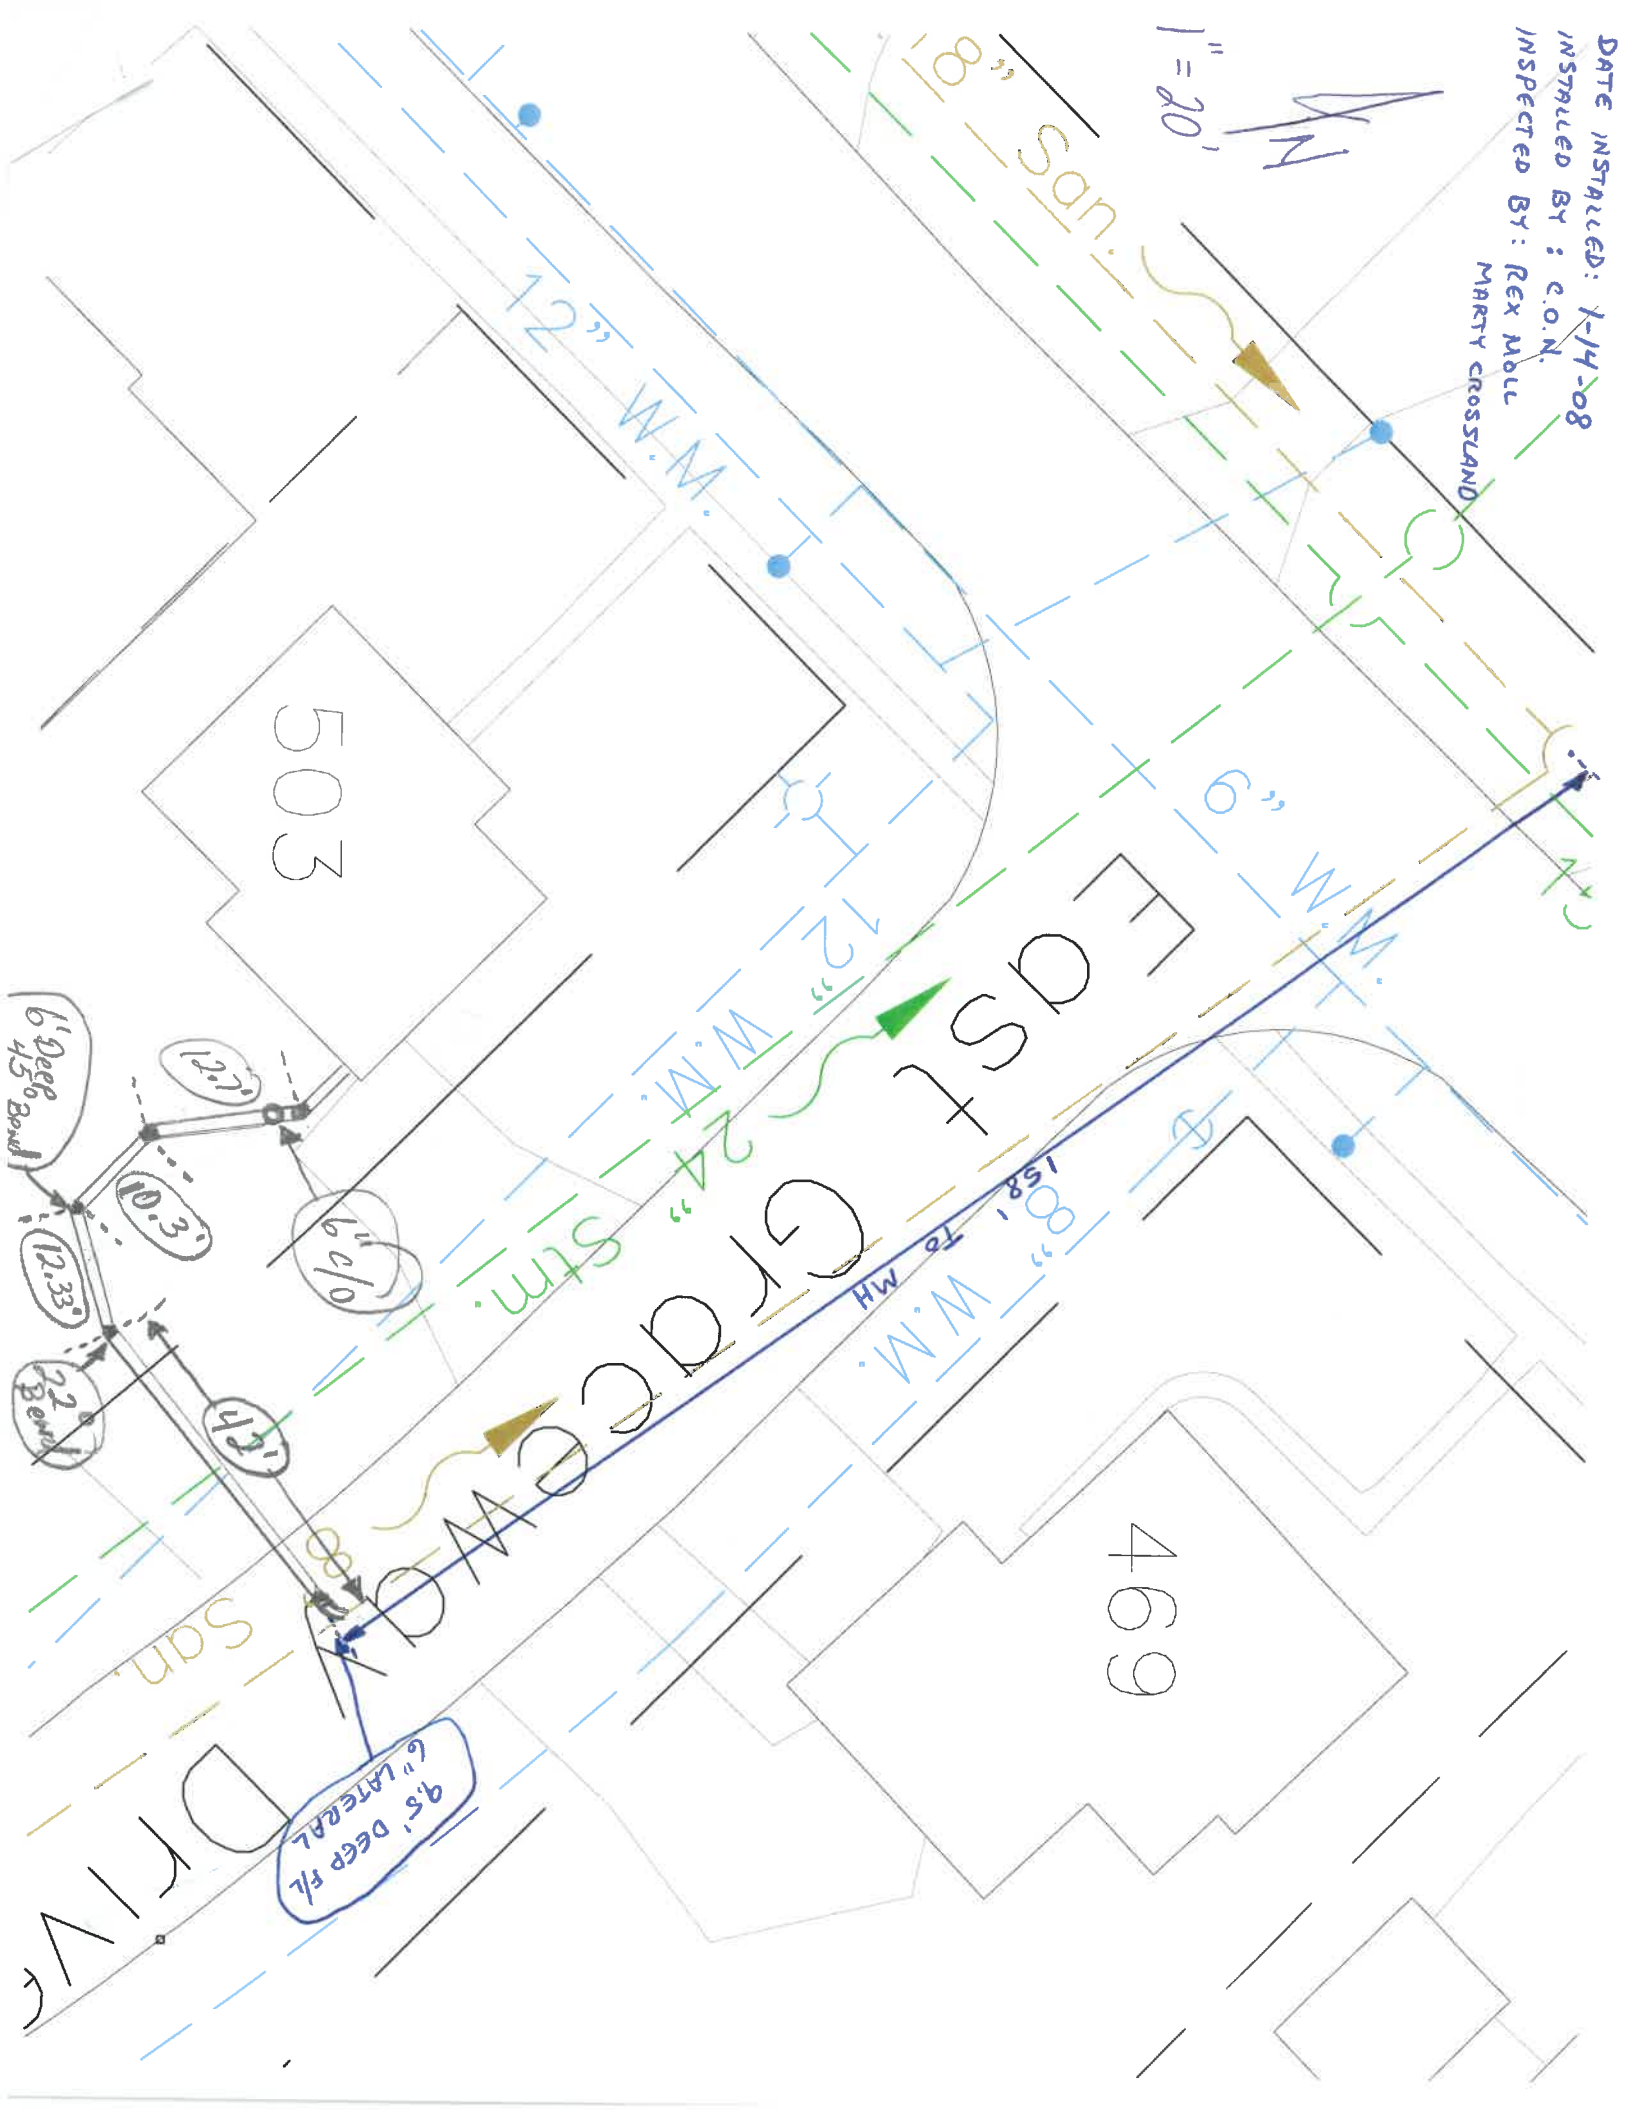

503

469

EAST GRACEWAY

DRIVE

9.5' DEEP FL  
6\"/>

