


511 WEST MAUMEE AVENUE

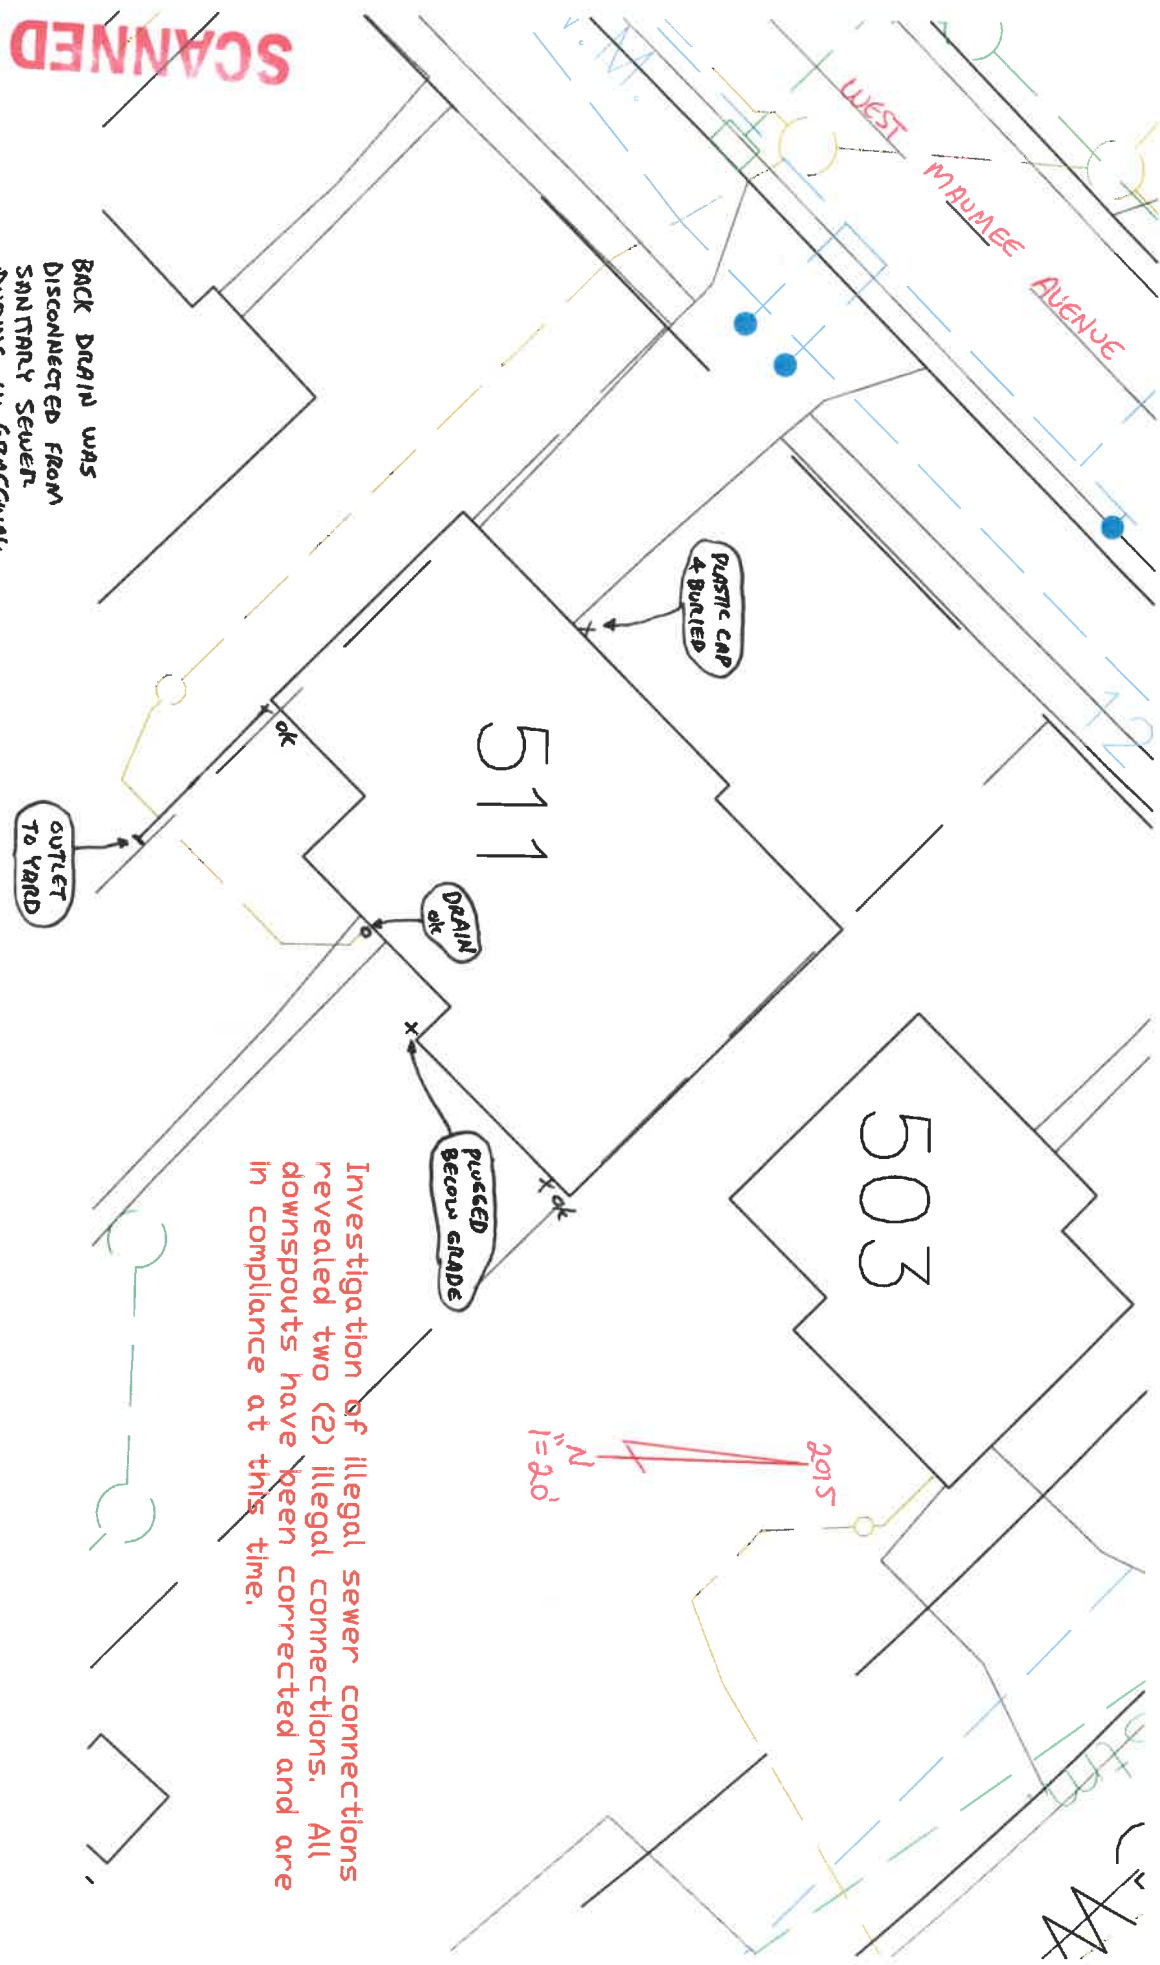

BACK DRAIN WAS
DISCONNECTED FROM
SANITARY SEWER
DURING W. GRACEWAY
SEWER PROJECT 2008.

Investigation of illegal sewer connections
revealed two (2) illegal connections. All
downspouts have been corrected and are
in compliance at this time.

SCANNED