

PERMIT

CITY OF NAPOLEON - BUILDING DEPARTMENT

255 West Riverview Avenue, Napoleon, Ohio 43545 - 419-592-4010

Permit No. 01808 Issued 8-7-89
date

Job Location 520 W. Maumee
address
NE 1/4
 Lot SW 1/4 Section 24 Nap. Twp.
sub-div or legal discript

Issued By Eldon Huber
building official

Owner George Garza 599-9971
name tel.

Address 520 W. Maumee

Agent SELF
builder-eng.-etc. tel.

Address _____

Description of Use Residential

Residential 1
no. dwelling units

Commercial _____ Industrial _____

New _____ Add'n. _____ Alter Remodel _____

Mixed Occupancy _____

Change of Occupancy _____

Estimated Cost \$ 2500.00

FEES	BASE	PLUS	TOTAL
<input checked="" type="checkbox"/> BUILDING	9.00	18.00	27.00
<input type="checkbox"/> ELECTRICAL			
<input type="checkbox"/> PLUMBING			
<input type="checkbox"/> MECHANICAL			
<input type="checkbox"/> DEMOLITION			
<input type="checkbox"/> ZONING			
<input type="checkbox"/> SIGN			
<input type="checkbox"/> WATER TAP			
<input type="checkbox"/> SEW. INSP.			
<input type="checkbox"/> SEWER TAP			
<input type="checkbox"/> TEMP. WATER			
<input type="checkbox"/> TEMP. ELECT.			
ADDITIONAL PLAN REVIEW	Struct. _____ hrs	Elect. _____ hrs	
TOTAL FEES.....			27.00
LESS MIN. FEES PAID _____ <small>date</small>			
BALANCE DUE.....			

ZONING INFORMATION

district	lot dimensions	area	front yd	side yds	rear yd
			100 ft.	15' 9'	400'
max hgt	no pkg spaces	no ldg spaces	max cover	petition or appeal req'd	date appr

WORK INFORMATION:

Size: Length 26' Width 18' Stories 2 Ground Floor Area _____

Height _____ Building Volume (for demo. permit) _____ cu. ft.

Electrical: _____
brief description

Plumbing: _____
brief description

Mechanical: _____
brief description

Sign: _____ Dimensions _____ Sign Area _____
type

Additional Information: Storage Level above Garage New Roof & Framing

Date 8-7-89 Applicant Signature *George Garza* owner-agent

PAID
AUG 7 1989
CITY OF NAPOLEON

White-Building Department Yellow-Applicant Pink-Electrical Inspector Green-Clerk-Treasurer Gold-County Auditor

INSPECTION RECORD

	UNDERGROUND			ROUGH-IN						FINAL		
	Type	Date	By	Type	Date	By	Type	Date	By	Type	Date	By
PLUMBING	Building Drains			Drainage, Waste & Vent Piping			Indirect Waste			Drainage, Waste & Vent Piping		
	Water Piping									Backflow Prevention		
	Building Sewer			Water Piping			Condensate Lines			Water Heater		
	Sewer Connection									FINAL APPROVAL		
MECHANICAL	Refrigerant Piping			Refrigerant Piping			Chimney(s)			Grease Exhaust System		
				Duct Furnace(s)			Fire Dampers			Air Cond. Unit(s)		
	Ducts/Plenums			Ducts/Plenums			<input type="checkbox"/> Radiant Htr(s) <input type="checkbox"/> Unit Htr(s)			Refrigeration Equipment		
				Duct Insulation			Pool Heater			Furnace(s)		
				Combustion Products Vents			Ventilation <input type="checkbox"/> Supply <input type="checkbox"/> Exhst.			FINAL APPROVAL		
ELECTRICAL	Conduits & or Cable			Conduits/Cable			<input type="checkbox"/> Range <input type="checkbox"/> Dryer			Temp Service Temp Lighting		
	Grounding & or Bonding			Rough Wiring			<input type="checkbox"/> Generator(s) <input type="checkbox"/> Motors			Fixtures Lampholders		
	Floor Ducts Raceways			Service Panel Switchboard			<input type="checkbox"/> Water Htr <input type="checkbox"/> Welder			Signs		
	Service Conduit			Busways Ducts			<input type="checkbox"/> Heaters <input type="checkbox"/> Heat Cable			Electric Mtr. Clearance		
	Temporary Power Pole			Subpanels			<input type="checkbox"/> Duct Htr(s) <input type="checkbox"/> Furnace(s)			FINAL APPROVAL		
BUILDING	Location, Set-backs, Esmt(s)			Exterior Wall Construction			Roof Covering Roof Drainage			Smoke Detector		
	Excavation						Exterior Lath			Demolition (sewer cap)		
	Footings & Reinforcing						<input type="checkbox"/> Interior Lath <input type="checkbox"/> Wallboard					
	Floor Slab			Interior Wall Construction			Fire Wall(s)			Building or Structure		
	Foundation Walls			Columns & Supports			Fireplace Chimney					
	Sub-soil Drain			Crawl Space <input type="checkbox"/> Vent <input type="checkbox"/> Access			Attic <input type="checkbox"/> Vent <input type="checkbox"/> Access					
	Piles			Floor System(s)						FINAL APPROVAL BLDG. DEPT. * 7/9/74		
				Roof System			Special Insp Reports Rec'd			Certificate of Occupancy Issued		
ADDITIONAL	INSPECTIONS, CORRECTIONS, ETC.						INSPECTIONS, CORRECTIONS, ETC.					
	CEIL - FC 10/22/70 20 R214 N45 24801600 8/22/74						COLAR 7101 NEED TO DR 579 ADD'D APRES 711114					

APPLICATION
for
RESIDENTIAL BUILDING, ELECTRICAL, PLUMBING, MECHANICAL, PERMITS and DEMOLITION PERMIT
from the
CITY OF NAPOLEON - BUILDING DEPARTMENT

Entry No. _____ 255 West Riverview Ave. Napoleon, Ohio 43545 Pn. 419-592-4010

Permit No. 01808 Issued 8-7-89

Job Location 520 W. MAUMEE

Lot S.W. 114 (SECTION) 29 NAP. TOWNSHIP
sub-div. or legal disc.

Issued By _____ building official

Owner GEORGE CARL Pn 5999991

Address 520 W. Maumee

Agent Self Pn _____

Address _____

Description of Use Resident

Residential 1 Family
no. dwelling units

Commercial _____ Industrial _____

New _____ Add'n. _____ Alter X Remodel _____

Mixed Occupancy _____

Change of Occupancy _____

Estimated Cost \$ 2500.00

-ZONING INFORMATION

district	lot dimensions	area	front yd	side yds.	rear yd
<u>A</u>			<u>100 ft</u>	<u>15" 90'</u>	<u>400'</u>
max hgt	no pkg spaces	no ldg spaces	max cover	petition or appeal req'd.	date appr

WORK INFORMATION:

BUILDING: Garage Fl. Area _____ Basement Fl. Area _____ Second Floor Area _____


Size: Length 36' Width 18' Stories 2 Ground Floor Area _____


Height _____ Building Volume (for demo. permit) _____ cu. ft.

Description of Work: Storage level above Garage

New Roof & Framing

Ck. Permits Req.	Base	Fees Plus	Total
<u>X</u> Building	<u>9.00</u>	<u>18.00</u>	<u>27.00</u>
Electrical			
Plumbing			
Mechanical			
Demolition			
Zoning			
Sign			
Water tap			
Sewer Tap			
Temp. Water			
Temp. Elec.			
Additional plan review	struc. _____ hrs	Elect. _____ hrs	
Total Fees.....			<u>27.00</u>
Less Min. Fees Pd.			
Balance Due.....			

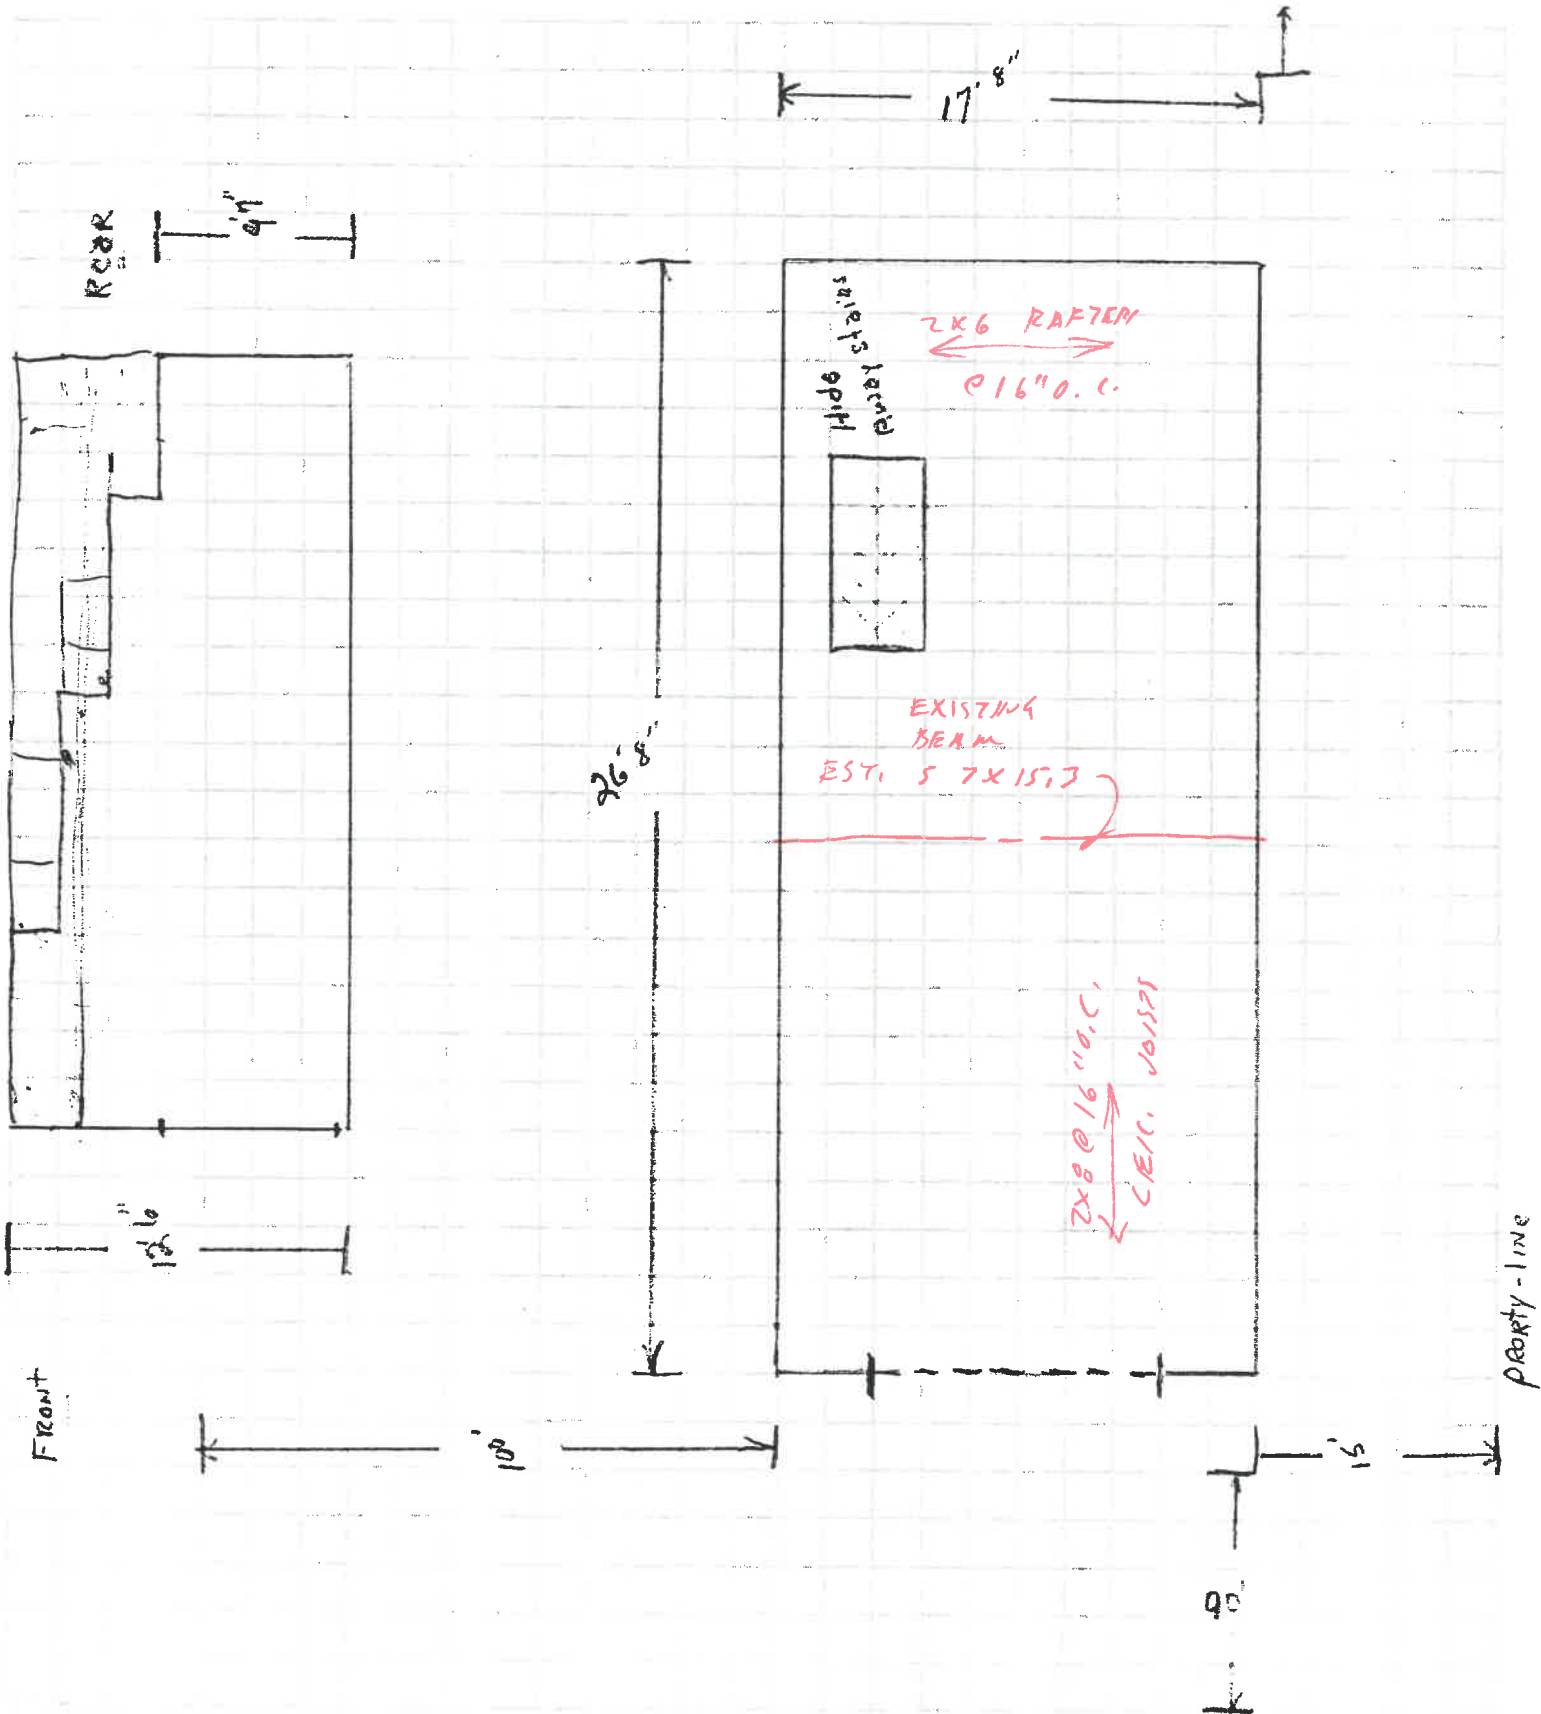


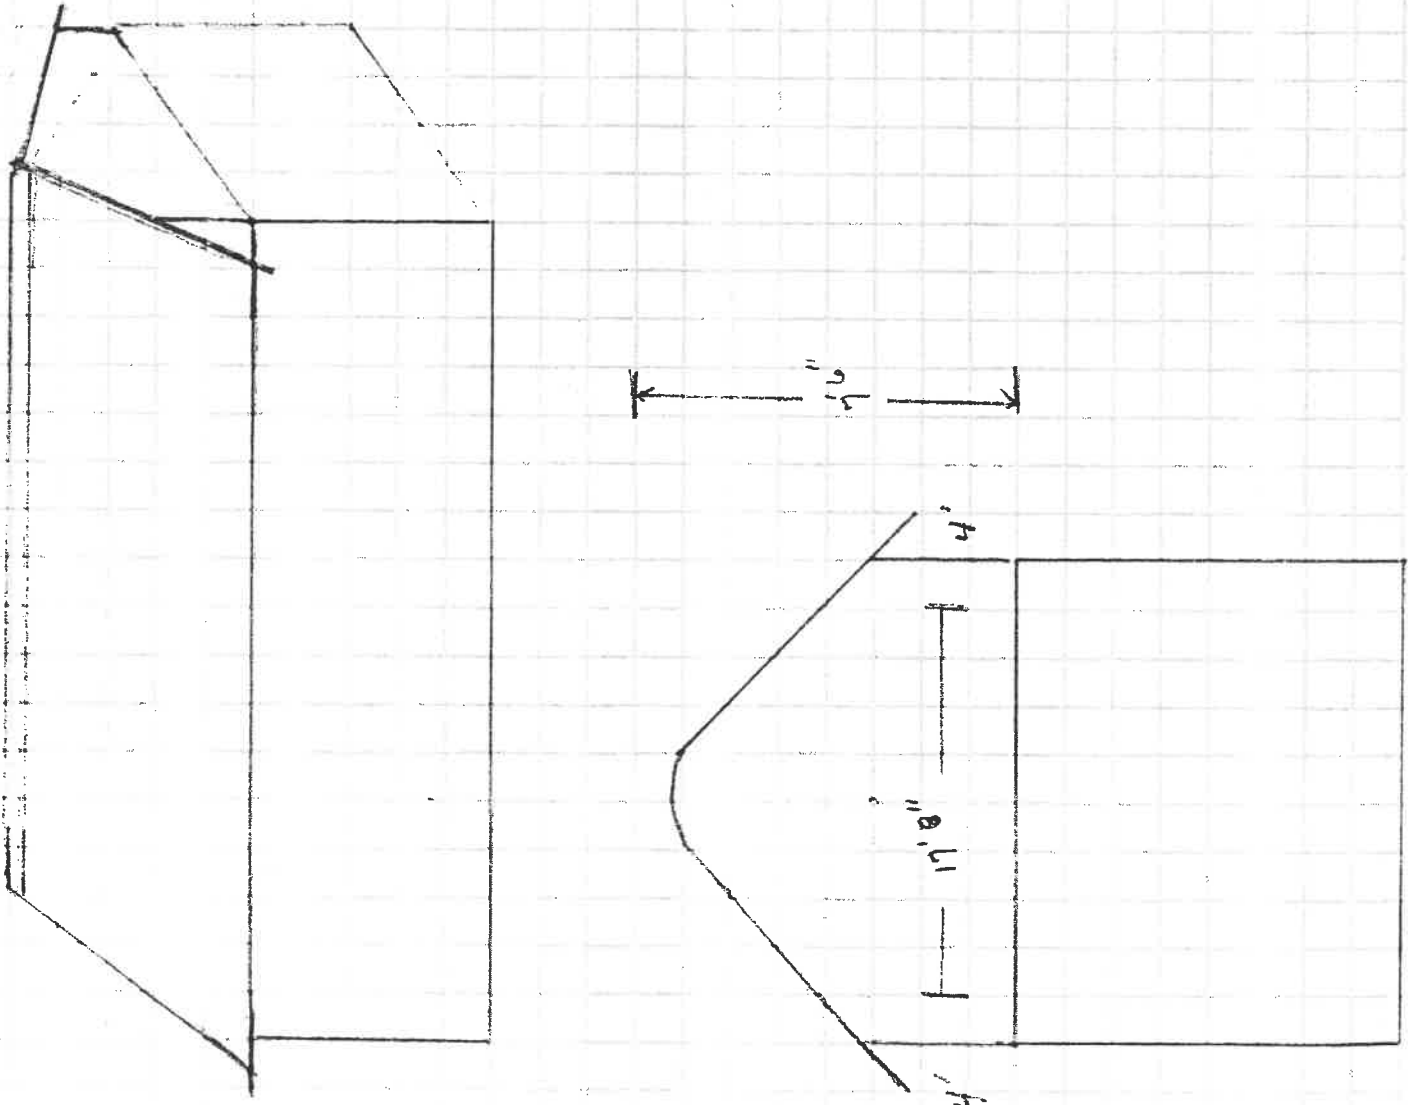

NAPOLION BUILDING DEPARTMENT (SAMPLE DRAWING)

VENTS


ROOFING - Shingle
 UNDERLAYMENT 4x8x1/2
 SHEATHING 1/2" 15 Pound felt paper

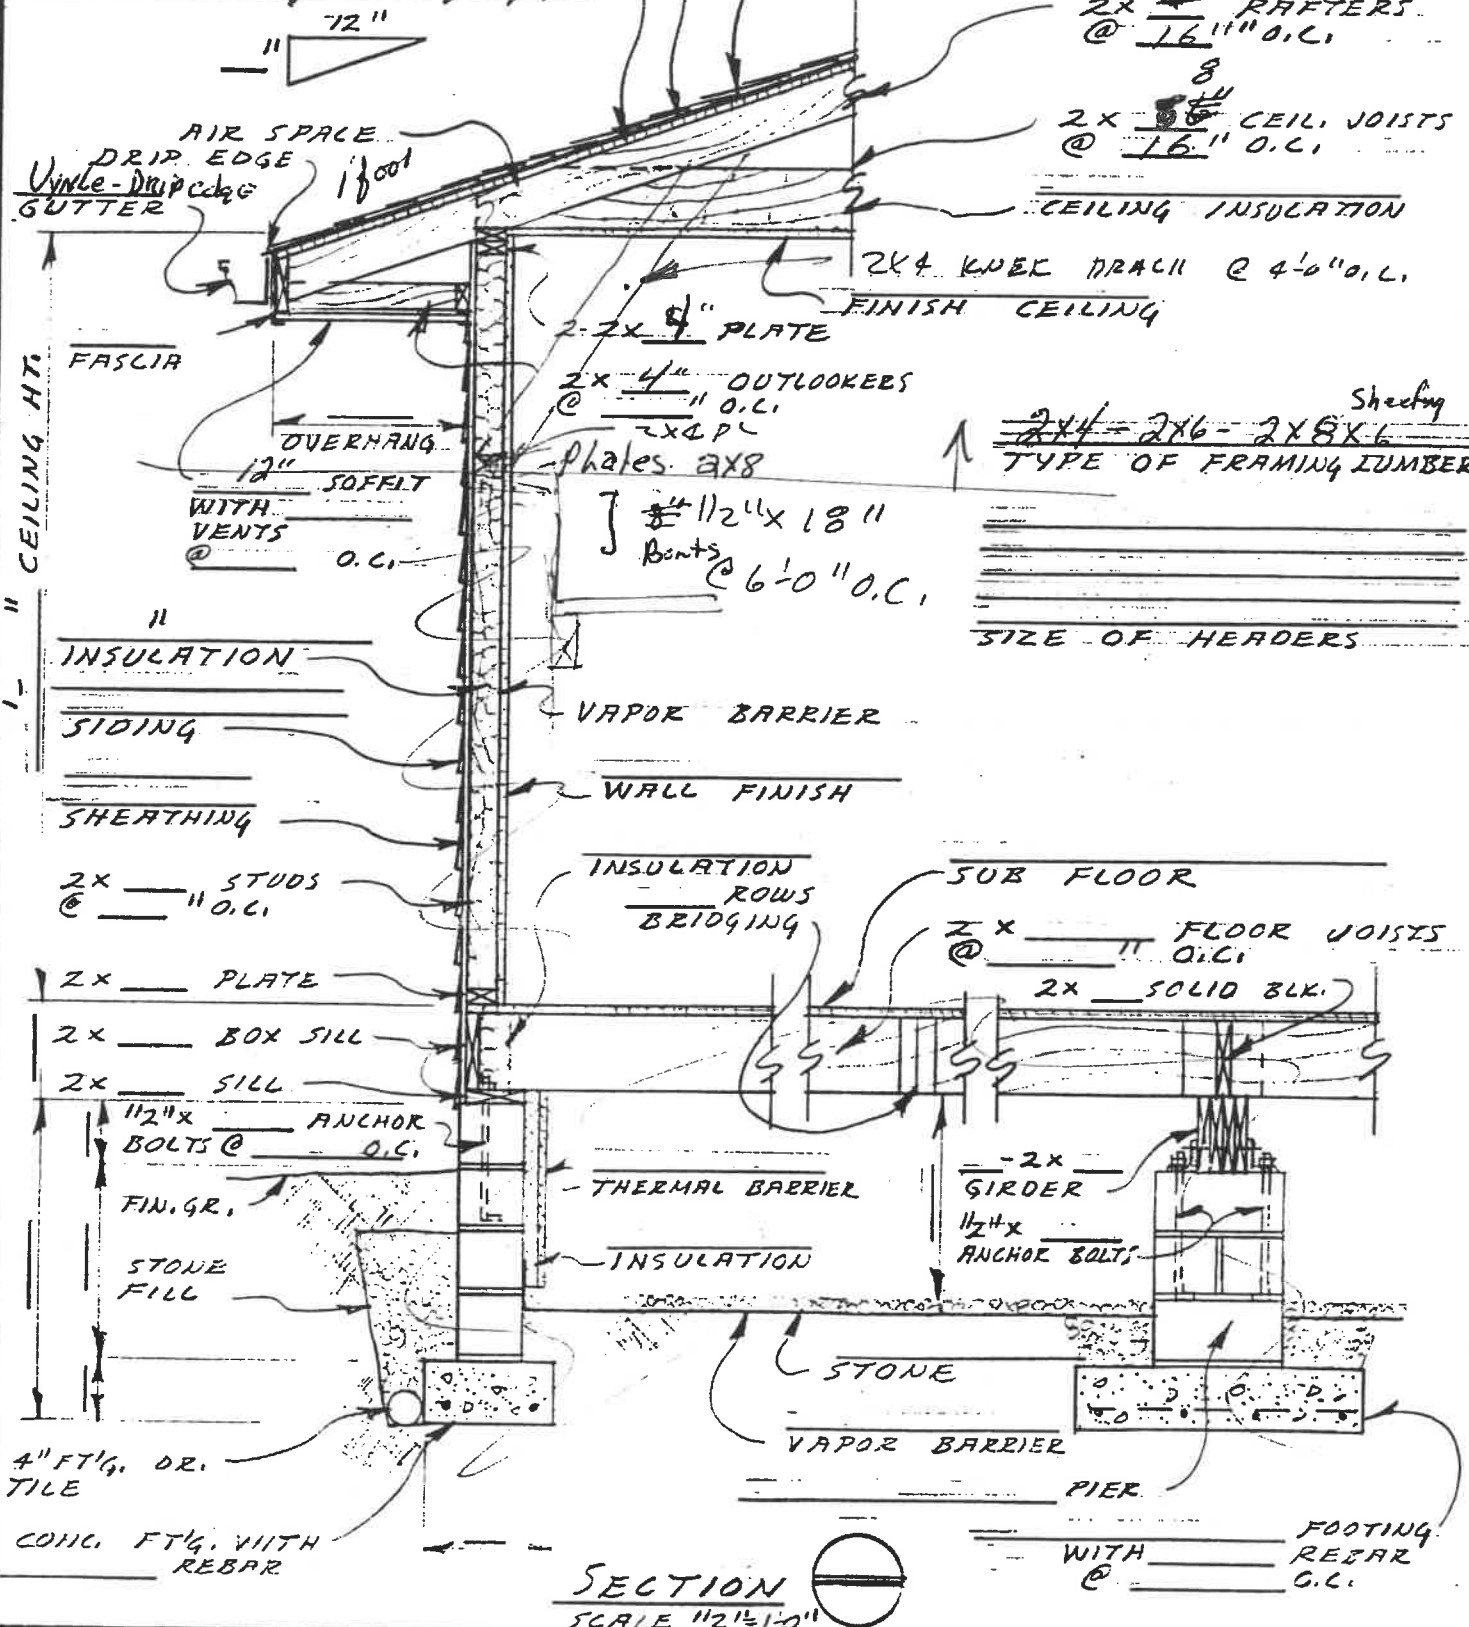

2x ⁶/₁₆ RAFTERS @ 16" O.C.
 2x ⁸/₁₆ CEIL. JOISTS @ 16" O.C.


CEILING INSULATION
 2x4 KNEE BRACE @ 4'-0" O.C.
 FINISH CEILING
 2-2x4" PLATE
 2x4" OUTLOOKERS @ 11" O.C.
 2x4 PL. plates 2x8
 #11/2" x 18" Bolts @ 6'-0" O.C.

Sheeting
 2x4 - 2x6 - 2x8x6
 TYPE OF FRAMING LUMBER
 SIZE OF HEADERS

SECTION 
 SCALE 1/2" = 1'-0"


DATE	WALL SECTION @ CRAWL SPACE	DWG. NO OF
------	----------------------------	------------

4-11-89 54

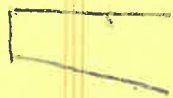

8
info on Beam

1/4

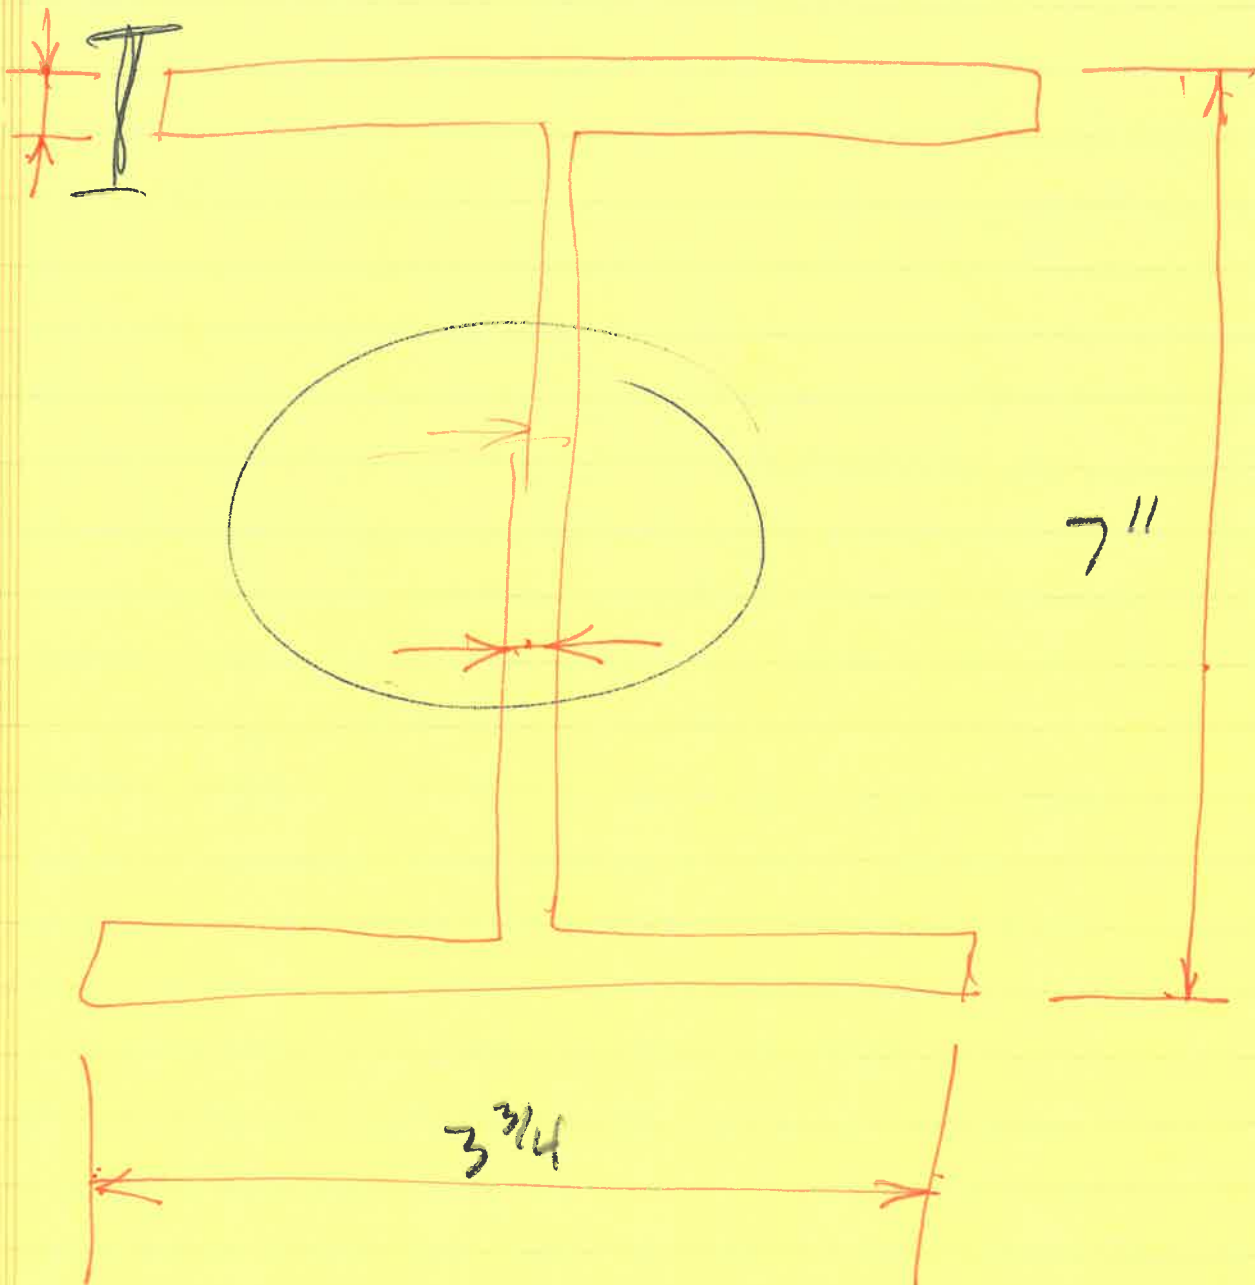

GEORGE GONZA. 594-9971.
520. W. Main

