

Date Installed:

7-18-15

Installed by:

Buzz Cramer

Inspected by:

Rex Moll

Tony Cramer  
#549 A W. Maumee Ave.

New 2'x2' c.B.  
and 4" PVC  
Storm Pipe


#549 A

#549 B

Type 3  
curb

W. Maumee Ave.

SCANNED

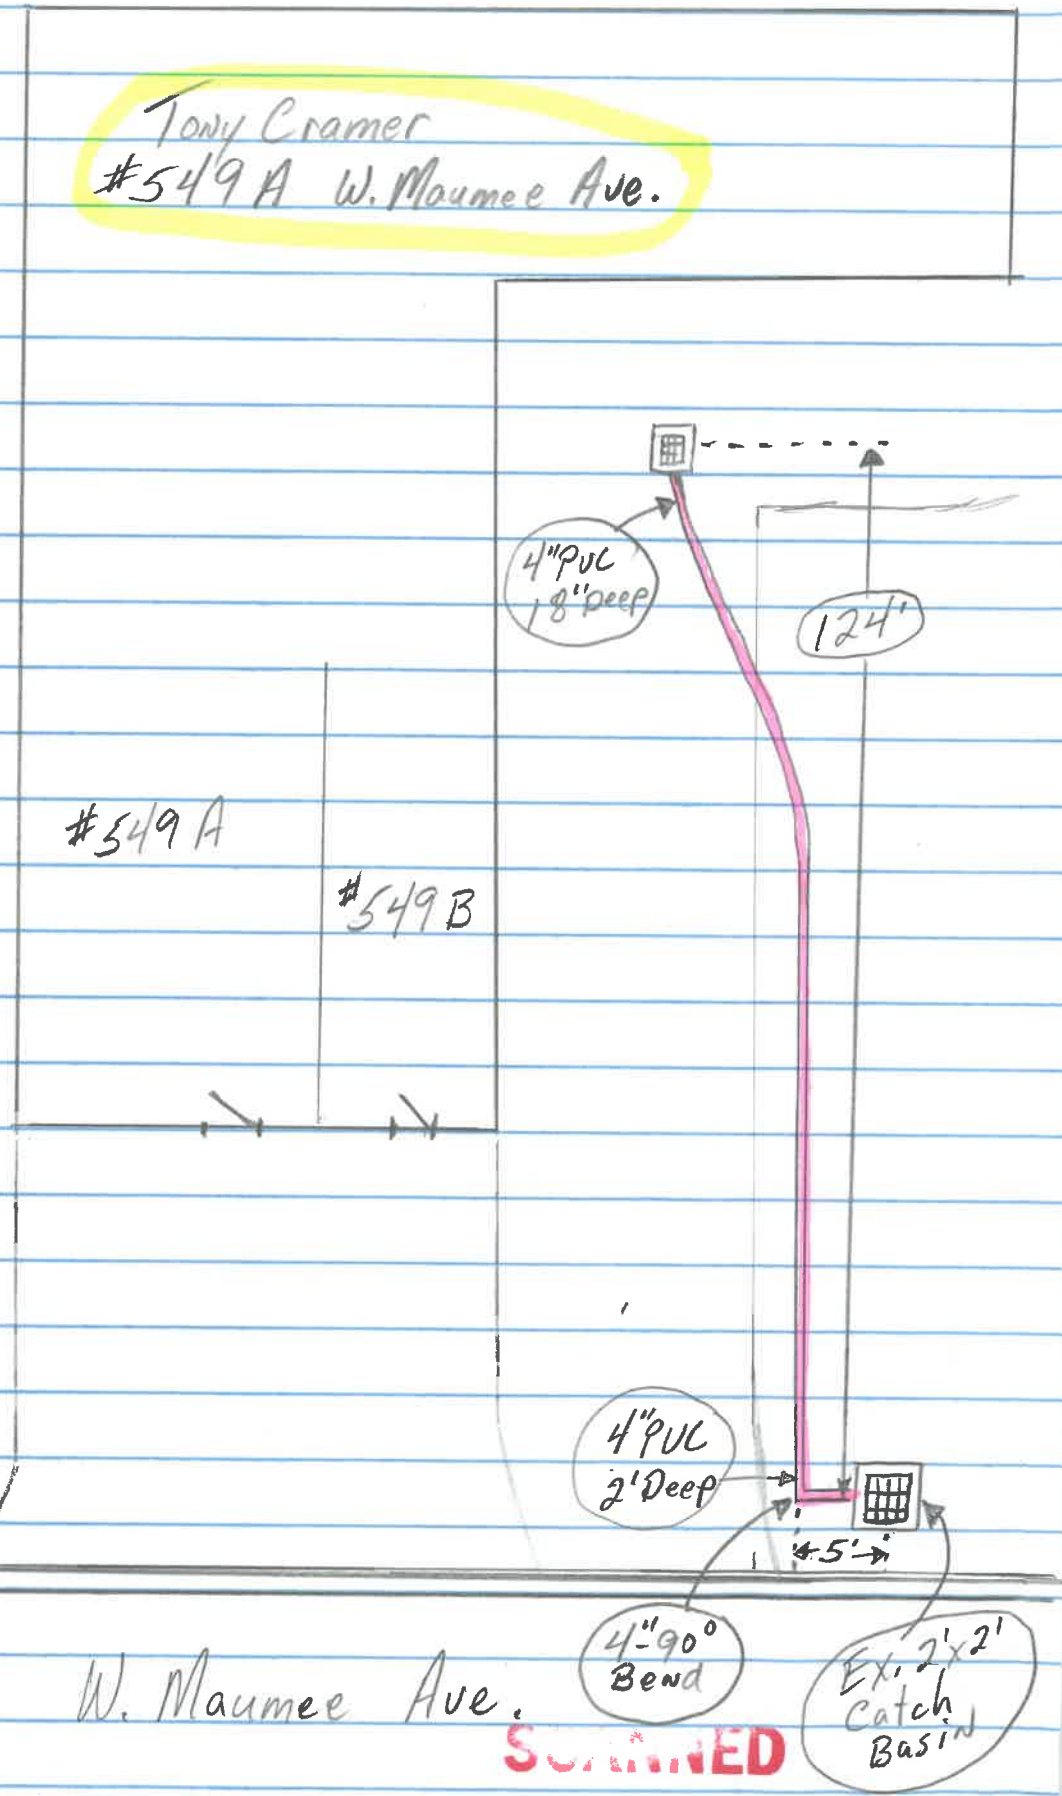

4" PVC  
18" Deep

124'

4" PVC  
2' Deep

4" 90°  
Bend

Ex. 2'x2'  
Catch  
Basin

4.5'