

**WATER TAPPING PERMIT**  
 issued by  
**The Napoleon Water Distribution Department**  
 255 West Riverview Ave. Napoleon, Ohio 43545 Ph. 592-4010

Permit No. W-0331 Issued \_\_\_\_\_ Received of \_\_\_\_\_ (\$ \_\_\_\_\_).00

(Charge for tapping permit to supply water service to) Lot No. \_\_\_\_\_ Sub Div. \_\_\_\_\_

Street No. \_\_\_\_\_ Tap Size \_\_\_\_\_ " Cost \$ \_\_\_\_\_ .00 Plumber \_\_\_\_\_



Date completed \_\_\_\_\_ Approved by Jeffrey M. [Signature]  
 water distribution dept. \_\_\_\_\_ finance director

Name \_\_\_\_\_ Size of tap 1" Date 1-28-98 Street and No. 554 W. MAUMEE

Old Tap No. 2641 New Tap No. 9811 Size and Kind of Main 12" D.I.P.

Location of Main 12' North of North curb Depth of Main 5'

Distance from Hydrant/Valve 122' East of Hyd 352 Distance to Curb Stop from Corp. 8'  
 (outside pit)

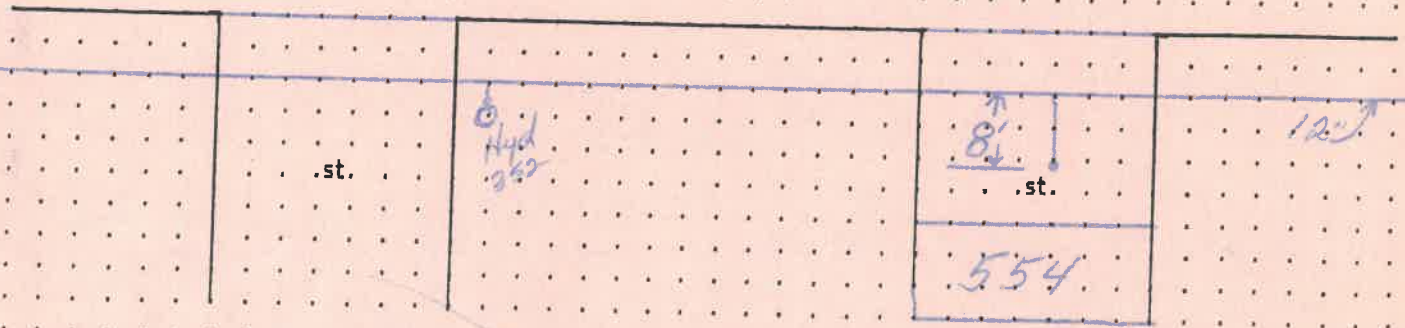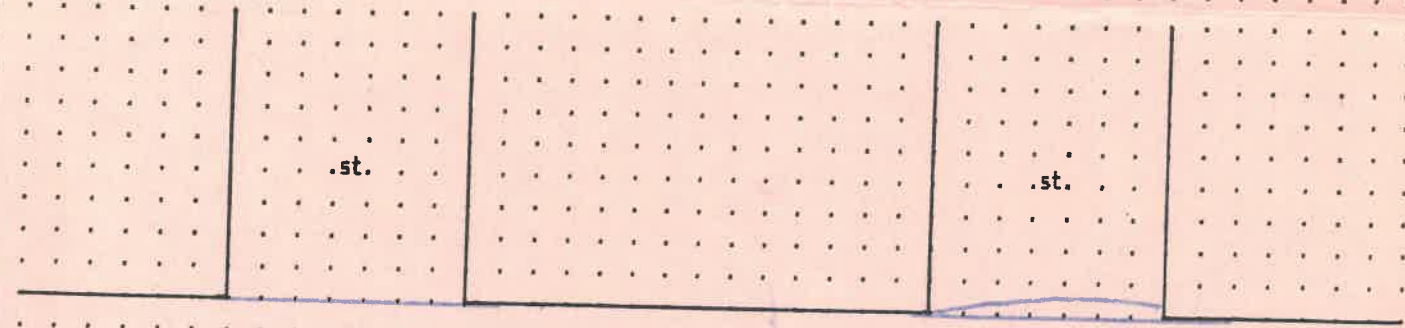

WATER TAPPING PERMIT

issued by

The Napoleon Water Distribution Department

255 West Riverview Ave. Napoleon, Ohio 43545 Pn. 592-4010

Permit No. W-0331 Issued \_\_\_\_\_ Received of \_\_\_\_\_ (\$ \_\_\_\_\_) .00

(Charge for tapping permit to supply water service to) Lot No. \_\_\_\_\_ Sub Div. \_\_\_\_\_

Street No. \_\_\_\_\_ Tap Size \_\_\_\_\_ \* Cost \$ \_\_\_\_\_ .00 Plumber \_\_\_\_\_

Date completed \_\_\_\_\_ Approved by *Jeffrey C. Mantel*  
water distribution dept. \_\_\_\_\_ finance director

Name \_\_\_\_\_ Size of tap 1" Date 1-28-96 Street and No. 554 W. MAUMEE

Old Tap No. 2641 New Tap No. 9811 Size and Kind of Main 12" D.I.P.

Location of Main 12' North of North curb Depth of Main 5'

Distance from Hydrant/Valve 122' East of Hyd 352 Distance to Curb Stop from Corp. 8'  
(outside pit)

