

PERMIT

CITY OF NAPOLEON - BUILDING DEPARTMENT
 255 West Riverview Avenue, Napoleon, Ohio 43545 - 419-592-4010

Permit No. 01679 Issued 12/20/88
date

Job Location 575 W. Maumee
address

Lot 6 Hartmans Sub Div. O.L. 9&10
sub-div or legal discript

Issued By Eldon Huber
building official

Owner Rita Haskic
name tel.

Address 575 W. Maumee

Agent Small McClure Builders
builder-eng.-etc. tel.

Address P.O. Box 253 Linerty Center
Ohio 43532

Description of Use Residence

Residential 1
no. dwelling units

Commercial _____ Industrial _____

New _____ Add'n. _____ Alter _____ Remodel X

Mixed Occupancy _____

Change of Occupancy _____

Estimated Cost \$ 3960.00

FEES	BASE	PLUS	TOTAL
<input checked="" type="checkbox"/> BUILDING	9.00	36.00	45.00
<input type="checkbox"/> ELECTRICAL			
<input type="checkbox"/> PLUMBING			
<input type="checkbox"/> MECHANICAL			
<input type="checkbox"/> DEMOLITION			
<input type="checkbox"/> ZONING			
<input type="checkbox"/> SIGN			
WATER TAP			
SEWER TAP			
TEMP. ELECT.			
ADDITIONAL PLAN REVIEW	Struct. _____ hrs	Elect. _____ hrs	
TOTAL FEES.....			45.00
LESS MIN. FEES PAID _____ <small>date</small>			
BALANCE DUE.....			

ZONING INFORMATION NA

district	lot dimensions	area	front yd	side yds	rear yd
A					
max hgt	no pkg spaces	no ldg spaces	max cover	petition or appeal req'd	date appr

WORK INFORMATION: NA

Size: Length _____ Width _____ Stories _____ Ground Floor Area _____

Height _____ Building Volume (for demo. permit) _____ cu. ft.

Electrical: NA
brief description

Plumbing: NA
brief description

Mechanical: NA
brief description

Sign: NA Dimensions _____ Sign Area _____
type

Additional Information: Install new siding with backer.

PAID
DEC 20 1988

Date 12-20-88 Applicant Signature *Glen M. Small* owner-agent

CITY OF NAPOLEON

INSPECTION RECORD

UNDERGROUND			ROUGH-IN						FINAL		
Type	Date	By	Type	Date	By	Type	Date	By	Type	Date	By
PLUMBING	Building Drains		Drainage, Waste & Vent Piping			Indirect Waste			Drainage, Waste & Vent Piping		
	Water Piping								Backflow Prevention		
	Building Sewer		Water Piping			Condensate Lines			Water Heater		
	Sewer Connection								FINAL APPROVAL		
MECHANICAL	Refrigerant Piping		Refrigerant Piping			Chimney(s)			Grease Exhaust System		
			Duct Furnace(s)			Fire Dampers			Air Cond. Unit(s)		
	Ducts/Plenums		Ducts/Plenums			<input type="checkbox"/> Radiant Htr(s) <input type="checkbox"/> Unit Htr(s)			Refrigeration Equipment		
			Duct Insulation			Pool Heater			Furnace(s)		
			Combustion Products Vents			Ventilation <input type="checkbox"/> Supply <input type="checkbox"/> Exhst.			FINAL APPROVAL		
ELECTRICAL	Conduits & or Cable		Conduits/Cable			<input type="checkbox"/> Range <input type="checkbox"/> Dryer			Temp Service Temp Lighting		
	Grounding & or Bonding		Rough Wiring			<input type="checkbox"/> Generator(s) <input type="checkbox"/> Motors			Fixtures Lampholders		
	Floor Ducts Raceways		Service Panel Switchboard			<input type="checkbox"/> Water Htr <input type="checkbox"/> Welder			Signs		
	Service Conduit		Busways Ducts			<input type="checkbox"/> Heaters <input type="checkbox"/> Heat Cable			Electric Mtr. Clearance		
	Temporary Power Pole		Subpanels			<input type="checkbox"/> Duct Htr(s) <input type="checkbox"/> Furnace(s)			FINAL APPROVAL		
BUILDING	Location, Set-backs, Esmt(s)		Exterior Wall Construction			Roof Covering Roof Drainage			Smoke Detector		
	Excavation					Exterior Lath			Demolition (sewer cap)		
	Footings & Reinforcing					<input type="checkbox"/> Interior Lath <input type="checkbox"/> Wallboard					
	Floor Slab		Interior Wall Construction			Fire Wall(s)			Building or Structure		
	Foundation Walls		Columns & Supports			Fireplace Chimney					
	Sub-soil Drain		Crawl Space <input type="checkbox"/> Vent <input type="checkbox"/> Access			Attic <input type="checkbox"/> Vent <input type="checkbox"/> Access					
	Piles		Floor System(s)						FINAL APPROVAL BLDG. DEPT.		5/9/54
		Roof System			Special Insp. Reports Rec'd			Certificate of Occupancy Issued			
ADDITIONAL	INSPECTIONS, CORRECTIONS, ETC.					INSPECTIONS, CORRECTIONS, ETC.					

PERMIT

CITY OF NAPOLEON - BUILDING DEPARTMENT

01679 255 West Riverview Avenue, Napoleon, Ohio 43545 - 419-592-4010

Permit No. [REDACTED] Issued 17-20-88
date

Job Location 575 W. MAUMER
address

Lot 6 HARTMAN'S SOFT DRUGS
sub-div or legal descript

Issued By FI
building official

Owner RITA HASKIC
name tel

Address 575 W. MAUMER

Agent SMALL MCCLURE BOLD, 533-3967
builder-eng etc tel

Address PO BOX 253 LIBERTY CENTER OHIO 43532

Description of Use RESIDENCE

Residential 1
no dwelling units

Commercial _____ Industrial _____

New _____ Add'n. _____ Alter. _____ Remodel X

Mixed Occupancy _____

Change of Occupancy _____

Estimated Cost \$ 3960.00

FEE	BASE	PLUS	TOTAL
BUILDING	<u>7.00</u>	<u>36.00</u>	<u>45.00</u>
ELECTRICAL			
PLUMBING			
MECHANICAL			
DEMOLITION			
ZONING			
SIGN			
WATER TAP			
SEWER TAP			
TEMP. ELECT.			
ADDITIONAL PLAN REVIEW	Struct. _____ hrs	Elect. _____ hrs	
TOTAL FEES			<u>45.00</u>
LESS MIN. FEES PAID	date _____		
BALANCE DUE			

ZONING INFORMATION NA.

district	lot dimensions	area	front yd	side yds	rear yd
<u>A</u>					
max hgt	no pkg spaces	no ldg spaces	max cover	petition or appeal req'd	date appr

WORK INFORMATION: N.A.

Size: Length _____ Width _____ Stories _____ Ground Floor Area _____

Height _____ Building Volume (for demo. permit) _____ cu. ft.

Electrical: N.A. brief description

Plumbing: N.A. brief description

Mechanical: N.A. brief description

Sign: N.A. type Dimensions _____ Sign Area _____

Additional Information: INSTALL NEW VINYL SIDING WITH RACKER

Date _____ Applicant Signature _____
owner-agent

CITY OF NAPOLEON
BUILDING INSPECTION DEPARTMENT
APPLICATION FOR BUILDING PERMIT
(Please print or type)

The undersigned hereby makes application for construction, installation, or alteration work as herein specified, agreeing to do all such work in strict accordance with the City of Napoleon's adopted Building Codes.

Location of project 575 W. MAUMEE Cost of project 3960⁰⁰

Owner's Name RITA HASKIL Address 575 W. MAUMEE

Contractor SMALL-McCLURE BUILDERS Telephone No. 533-3967

Address PO BOX 253 LIBERTY CENTER, O 43532

Lot Information: (Not required for siding job)

Lot No. _____ Subdivision _____

Zoning District _____ Lot Size _____ ft. X _____ ft. Area _____ sq. ft.

Setbacks: Front _____ Right Side _____ Left Side _____ Rear _____

Work Information:

Residential X Commercial _____ Industrial _____

New Construction _____ Addition _____ Remodel _____

Accessory Building _____ Siding SBL 4 VINYL 24sq.
(Specific Type)

Brief Description of Work:-----

APPLY 1/4" INSULATION - WRAP WINDOWS - SOFFIT - FACIA - SIDING

Size: Length _____ Width _____ No. of Stories 1 1/2

Area: 1st Floor _____ sq. ft. Basement _____ sq. ft.

2nd Floor _____ sq. ft. Accessory Bldg. _____ sq. ft.

3rd Floor _____ sq. ft. Other _____ sq. ft.

Additional Information: _____

APPLICATION FOR PERMIT SHALL BE ACCOMPANIED BY TWO COMPLETE SETS OF PLANS INCLUDING: ELEVATIONS, FLOOR PLANS, CROSS SECTIONS AND PLOT PLAN. IF ADDITION OR REMODELING, SHOW ALL EXISTING STRUCTURES AND THEIR SIZE AND LOCATION. ALL PLANS SHALL BE DRAWN TO SCALE.

Date 12-20-88 Applicant's Signature Glenn McSmall

DRAW PLOT PLAN REVERS SIDE

PERMIT NO. _____
PERMIT FEE \$ _____

PLAT OF SURVEY

Reba Haskell
FOR ~~REBA HASKEL~~

SURVEY OF LOT 6 OF N. H. HARTMAN'S
SUBDIVISION OF OUTLOTS 9 & 10 OF JOHN
G. LOWE'S ADDITION OF OUTLOTS TO
THE CITY OF NAPOLEON, HENRY
COUNTY, OHIO

LEGEND

- A - IRON PIN & CAP FOUND
- B - IRON PIN FOUND 0.55' SOUTHWEST ON R/W
- C - IRON PIN & CAP SET 0.50 SOUTHEAST OF R/W
- D - IRON PIN & CAP SET THIS SURVEY

Dwg. No. D-9844 2-5
DATE: AUG. 27, 1998
SCALE: 1" = 60'

WAYNE ASCHEMEIER SURVEYING
P. O. Box 91
RIDGEVILLE CORNERS, OHIO 43555
(419) 267-5215


I HEREBY STATE TO THE BEST OF MY
KNOWLEDGE AND BELIEF THAT THIS
SURVEY IS CORRECT AND TRUE.

Wayne Aschemeier

WAYNE ASCHEMEIER R. L. S. 5922
REGISTERED LAND SURVEYOR



SURVEY FILED IN VOLUME 25, PAGE 214
OF THE RECORD OF SURVEYS IN THE
HENRY COUNTY ENGINEERS OFFICE,
COURTHOUSE, NAPOLEON, OHIO.

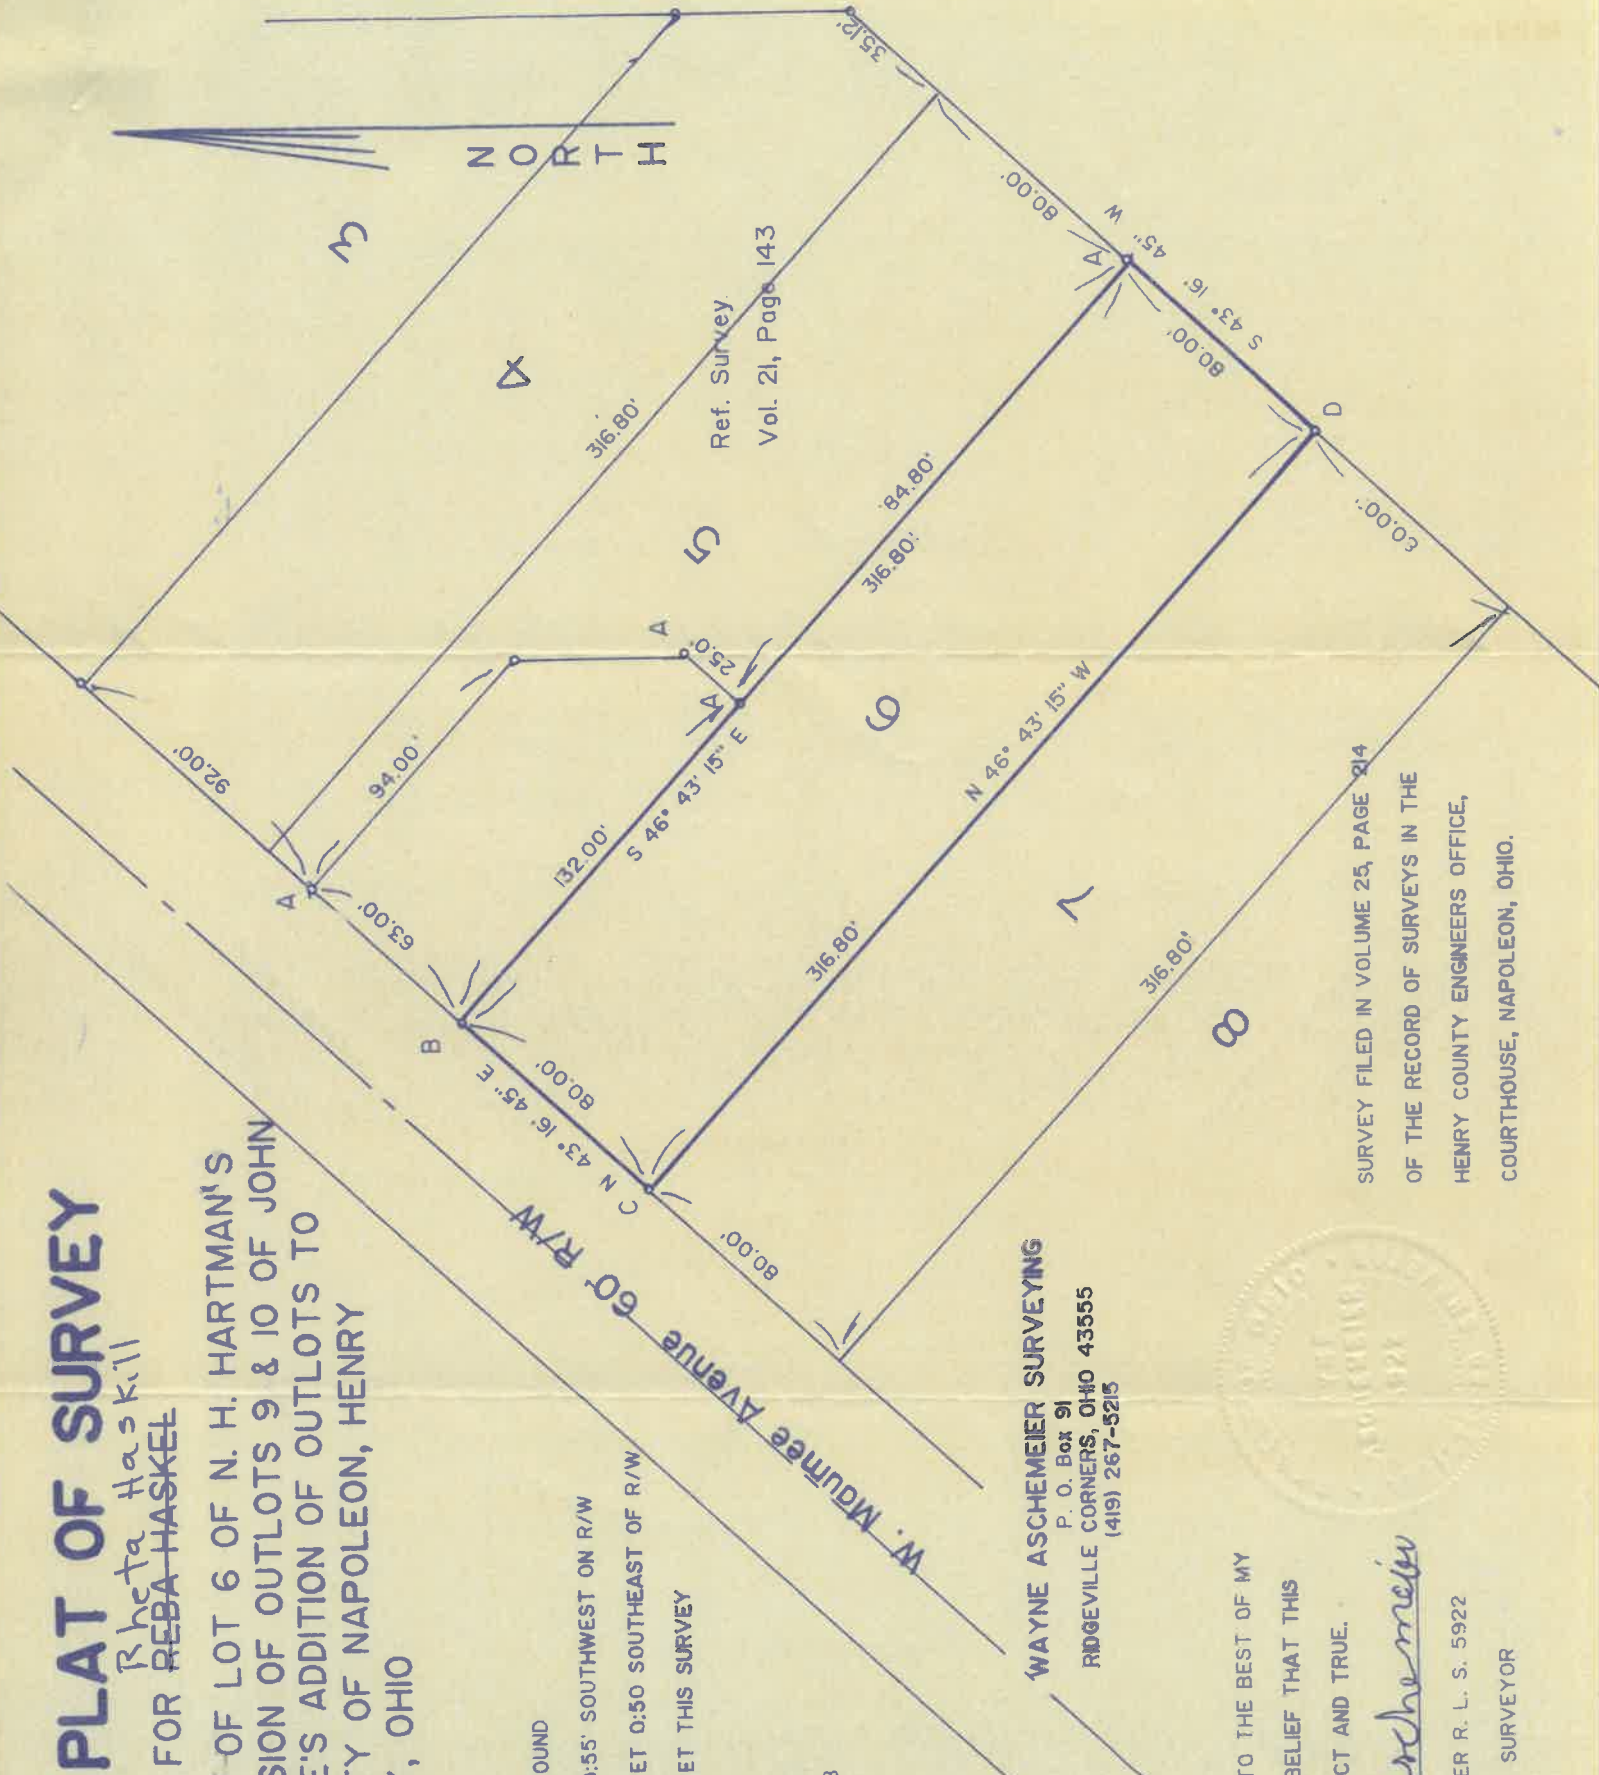

Ref. Survey
Vol. 21, Page 143

