

CITY OF NAPOLEON WATER TAPPING PERMIT FORM

PERMIT #:

ISSUED:

JOB LOCATION: \_\_\_\_\_

SUBDIVISION NAME: \_\_\_\_\_ LOT #: \_\_\_\_\_

OWNER:

ADDRESS: 575 W. ALACHUEE AVE

CONTRACTOR: \_\_\_\_\_ PHONE: \_\_\_\_\_

TAP SIZE: 1" X 1.5" \_\_\_\_\_ 2" \_\_\_\_\_ OTHER \_\_\_\_\_

AMOUNT PAID: \_\_\_\_\_ YOKE SIZE: \_\_\_\_\_


PLUMBING CONTRACTOR: \_\_\_\_\_ PH: \_\_\_\_\_

DATE OF TAP: 2-15-06 OLD TAP #: 9388 NEW TAP #: 0602

SIZE AND KIND OF MAIN: 12" DIP

LOCATION OF MAIN: 11' North of North CURB DEPTH OF MAIN: 5 1/2'

DIST FROM HYDRANT VALVE: 141' E of Hydrant DIST TO CURB STOP FROM CORP: 48'

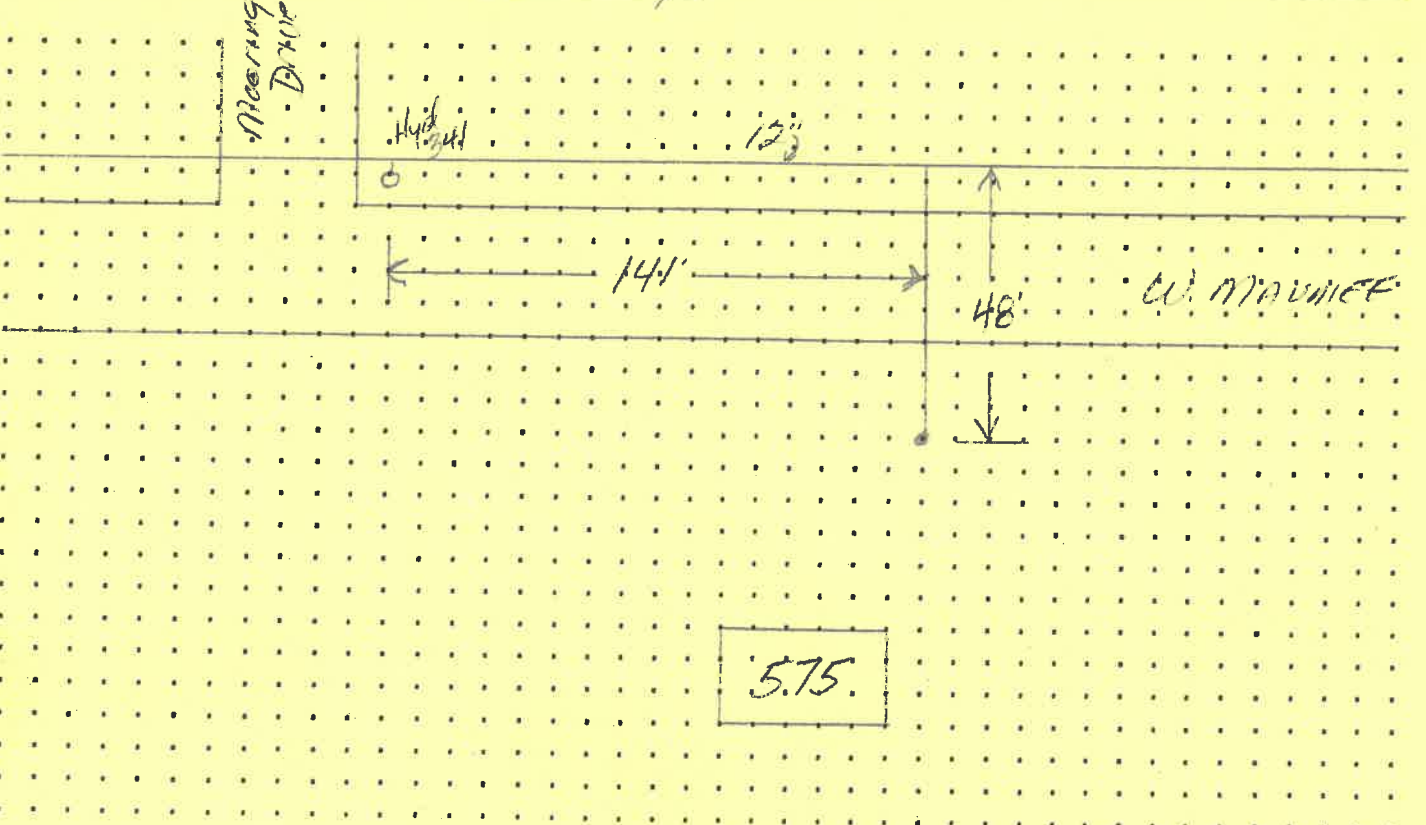

575

DATE APPROVED: Feb 22, 2006 BY: Jffrey E. Mantugh

CITY OF NAPOLEON WATER TAPPING PERMIT FORM

PERMIT #:

ISSUED:

JOB LOCATION: \_\_\_\_\_

SUBDIVISION NAME: \_\_\_\_\_ LOT #: \_\_\_\_\_

OWNER:

ADDRESS: 575 W. Main St

CONTRACTOR: \_\_\_\_\_ PHONE: \_\_\_\_\_

TAP SIZE: 1" X 1.5" \_\_\_\_\_ 2" \_\_\_\_\_ OTHER \_\_\_\_\_

AMOUNT PAID: \_\_\_\_\_ YOKE SIZE: \_\_\_\_\_

PLUMBING CONTRACTOR: \_\_\_\_\_ PH: \_\_\_\_\_


=====

DATE OF TAP: 2-15-06 OLD TAP #: 9388 NEW TAP #: 0602

SIZE AND KIND OF MAIN: 12" DIP

LOCATION OF MAIN: 11' North of North Corp DEPTH OF MAIN: 5 1/2'

DIST FROM HYDRANT\VALVE: 141' E of Hydrant DIST TO CURB STOP FROM CORP: 48'

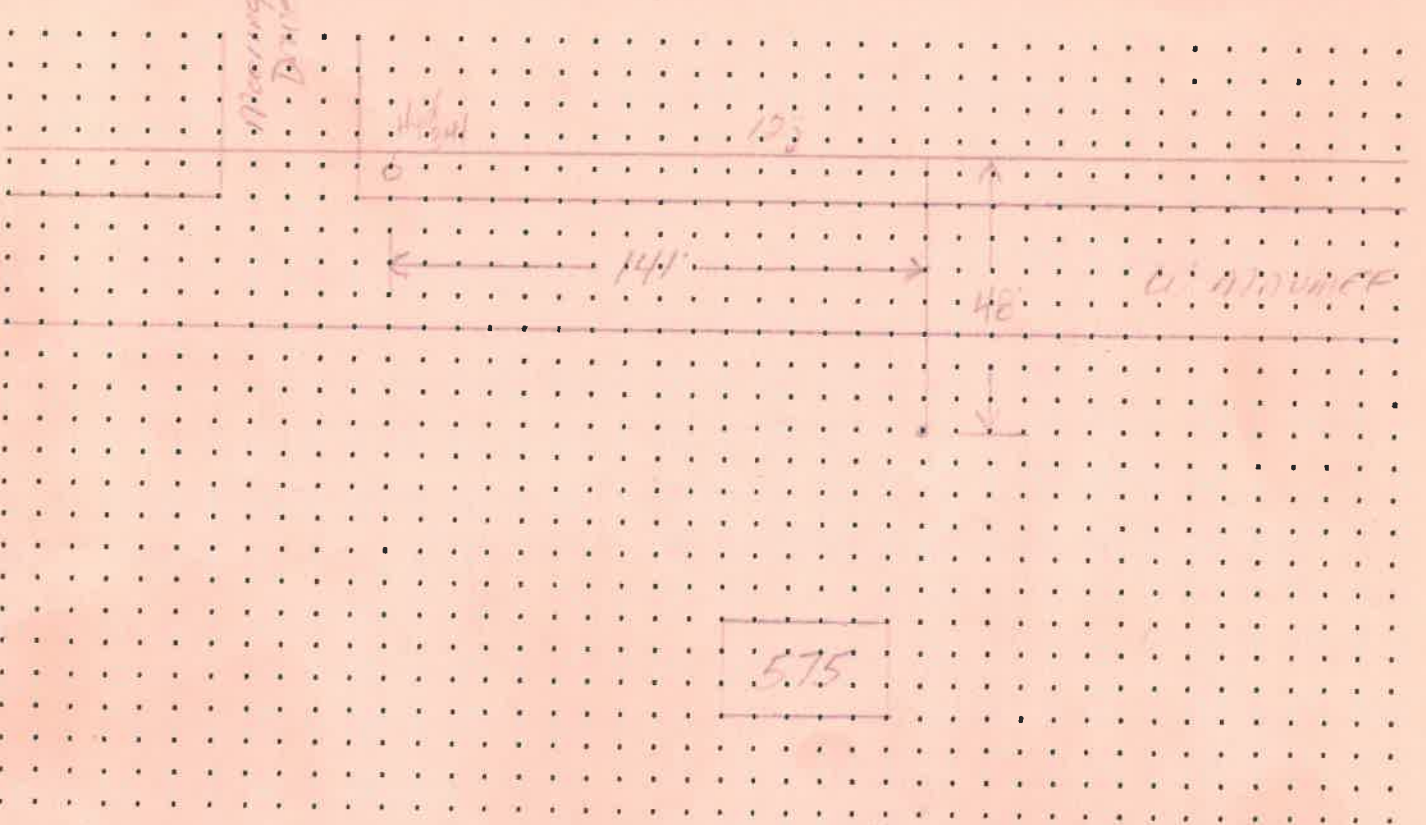

575

DATE APPROVED: Feb 22, 2006 BY: [Signature]