


1"=20'
Eric Freytag
12-18-23
Insp. By: A. DeBl

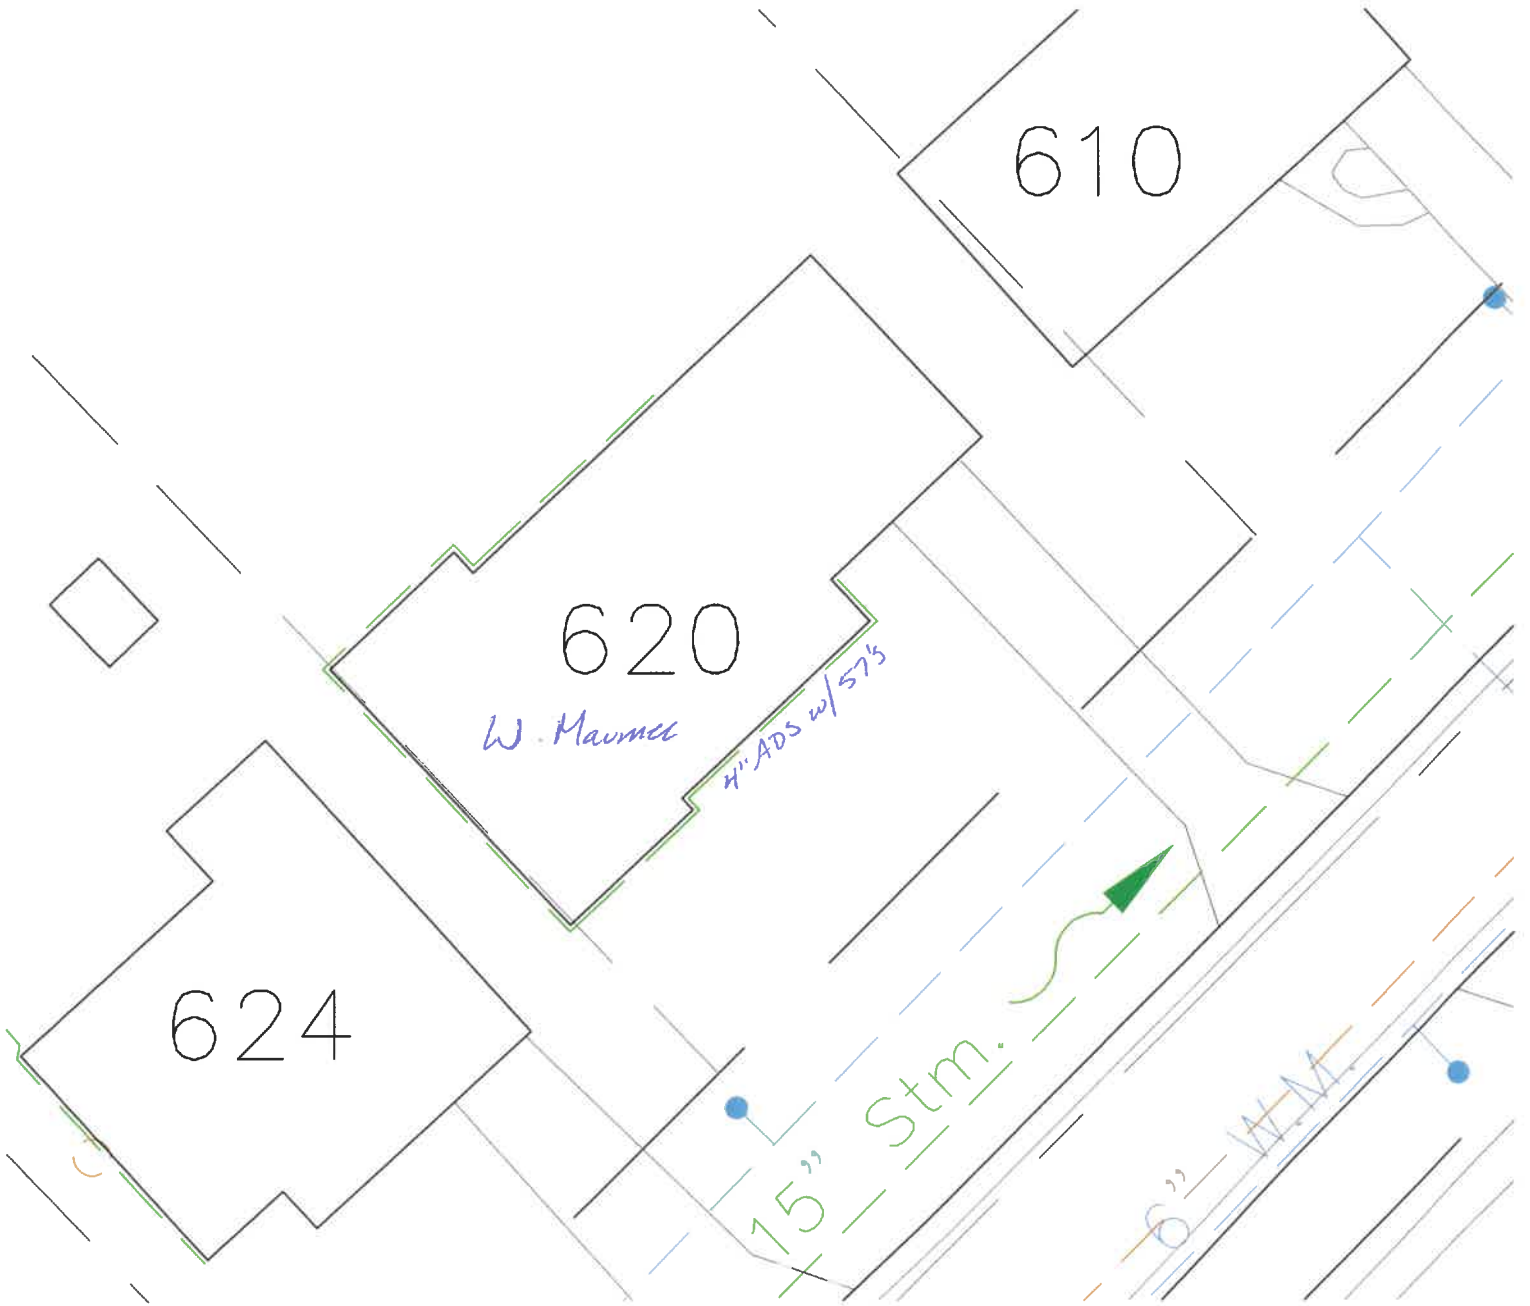

Replaced footer tile around
foundation with 4" ADS