


624 WEST MAUMEE AVENUE

Investigation of illegal sewer connections revealed one (1) illegal connection. All downspouts have been corrected and are in compliance at at this time.

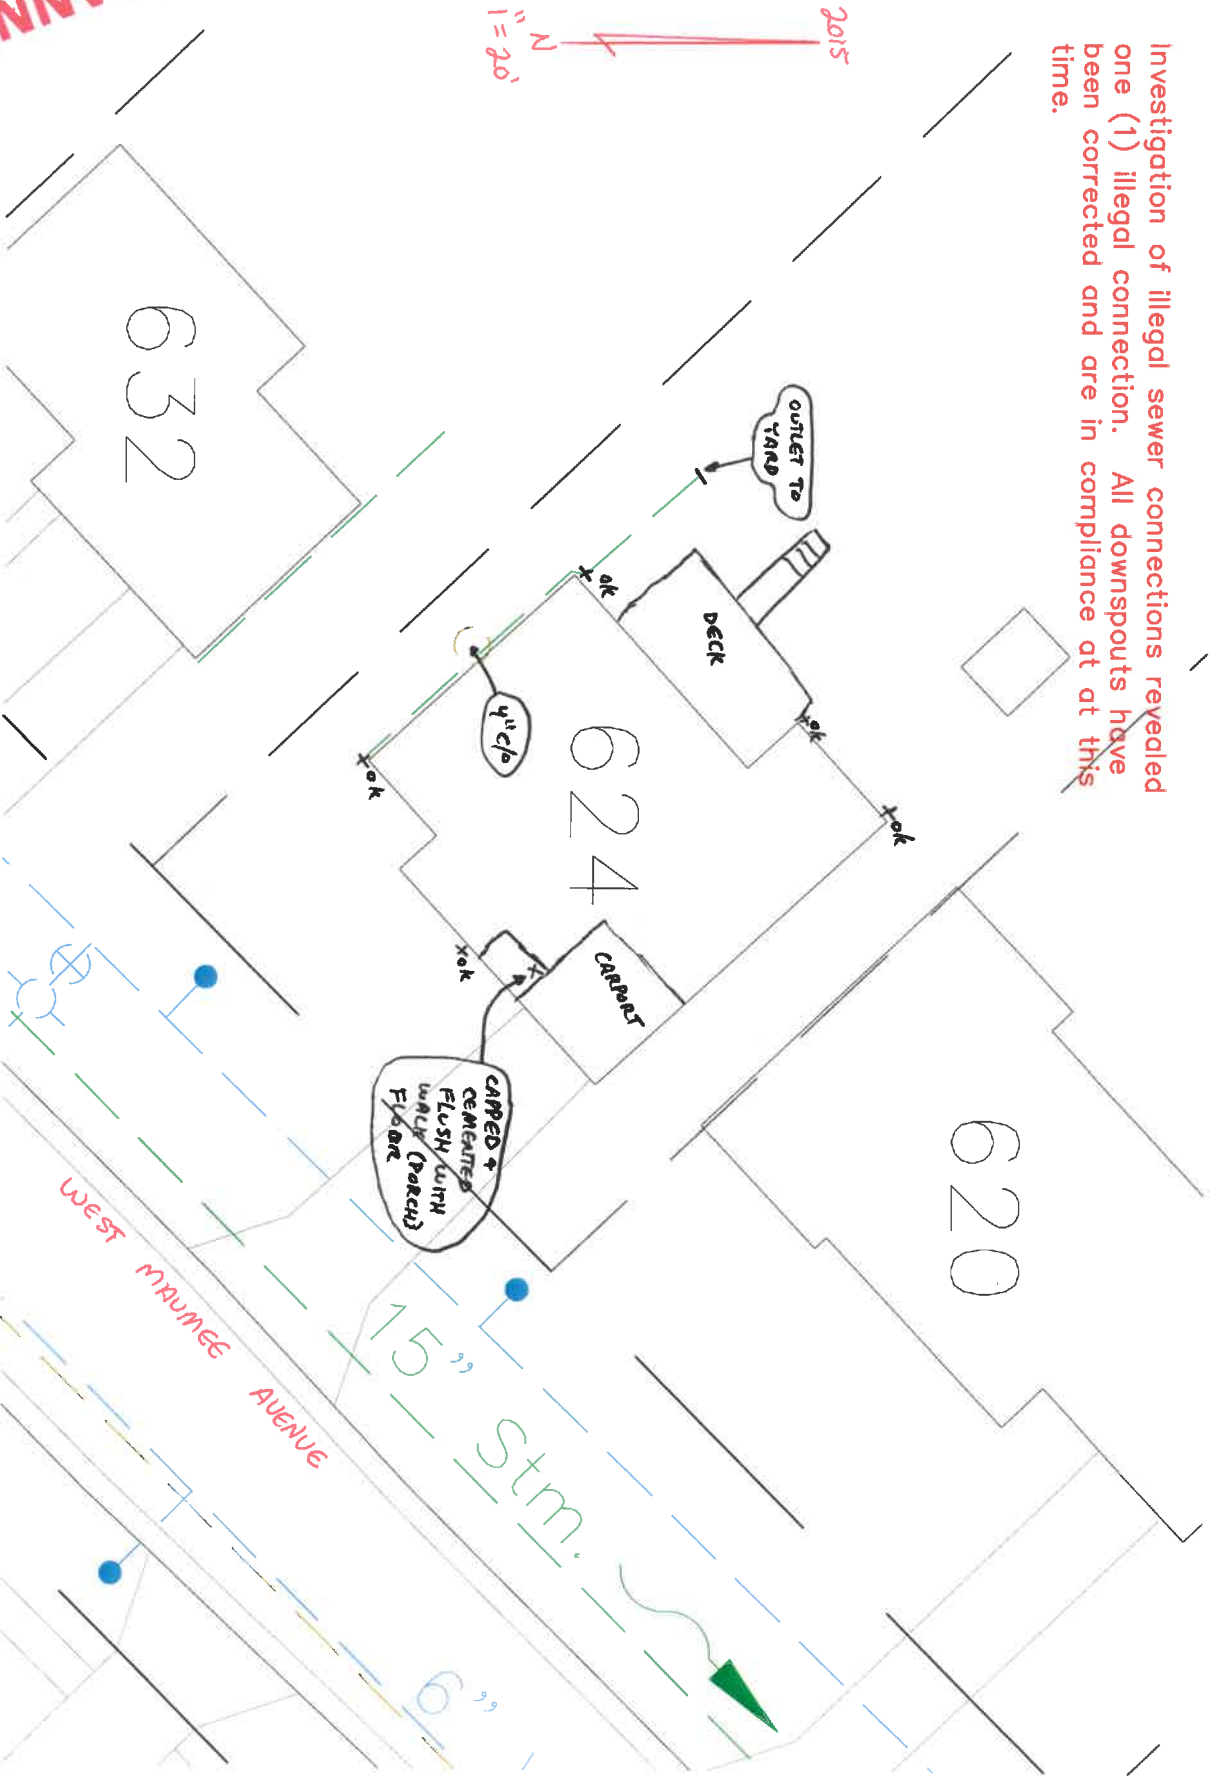

SCANNED