

CITY OF NAPOLEON WATER TAPPING PERMIT FORM

PERMIT #:

ISSUED:

JOB LOCATION: _____

SUBDIVISION NAME: _____ LOT #: _____

OWNER: Westwood Builders

ADDRESS: 640 W. MAHURKEE

CONTRACTOR: _____ PHONE: _____

TAP SIZE: 1" 1.5" _____ 2" _____ OTHER _____

AMOUNT PAID: _____ YOKE SIZE: _____


PLUMBING CONTRACTOR: _____ PH: _____

DATE OF TAP: 1-9-06 OLD TAP #: 7446 NEW TAP #: 0601

SIZE AND KIND OF MAIN: 12" DIP

LOCATION OF MAIN: 12' North of North curb DEPTH OF MAIN: 5'

DIST FROM HYDRANT VALVE: 184' W of Hyd 274 DIST TO CURB STOP FROM CORP: 6'

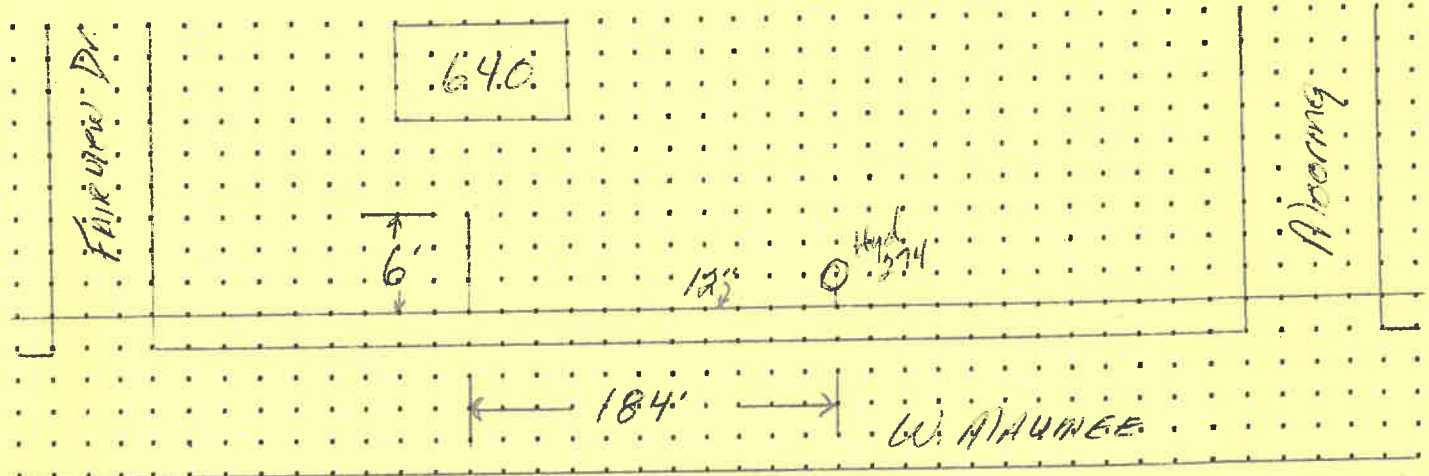

DATE APPROVED: Jan 16, 06

BY: Jeffrey C. Mairhugh