

CITY OF NAPOLEON WATER TAPPING PERMIT FORM

PERMIT #:

ISSUED:

JOB LOCATION: _____

SUBDIVISION NAME: _____ LOT #: _____

OWNER: Westtown Builders

ADDRESS: 640 W. Main St

CONTRACTOR: _____

PHONE: _____

TAP SIZE: 1" X 1.5" _____ 2" _____ OTHER _____

AMOUNT PAID: _____ YOKE SIZE: _____


PLUMBING CONTRACTOR: _____ PH: _____

DATE OF TAP: 1-9-06 OLD TAP #: 7496 NEW TAP #: 5661

SIZE AND KIND OF MAIN: 12" DI

LOCATION OF MAIN: 12' North of North Corp DEPTH OF MAIN: 5'

DIST FROM HYDRANT\VALVE: 134' W of Hydrant DIST TO CURB STOP FROM CORP: 1'

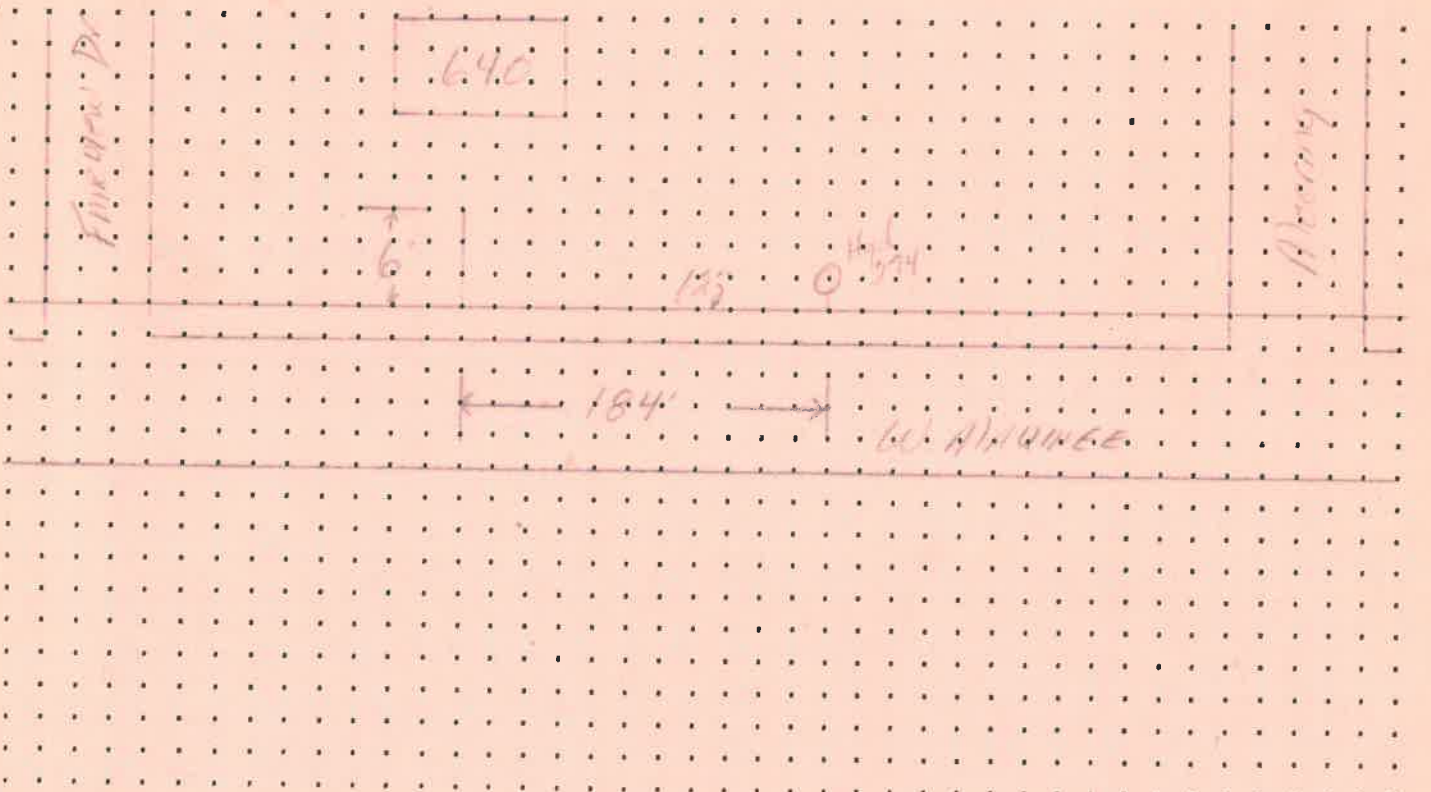

DATE APPROVED: Jan 16, 06

BY: Jeffrey C. Mairigh