



City of Napoleon Building Department

255 W. Riverview
 P.O. Box 151
 Napoleon, OH 43545
 Phone: (419) 592-4010
 Fax: (419) 599-8393
 Email:

Electrical

Permit Number: P-17-0220

Expiration Date: 06/14/2018

Rob Elling
 675 W MAUMEE AVE

Napoleon, OH

Description:

\$0.52	Ohio Board of Building Standards Fee 1%	\$52.0000 @ 1%
--------	---	----------------

\$52.00	Electrical - Electrical	Electrical: 9 - \$25.00 + \$3.00000 per
---------	-------------------------	---

Building Permit Info

Project Description:	new kitchen electrical
Construction Value:	\$300.00
BP_# of circuits	9

Authorizing Signature

Date

CITY OF NAPOLEON GENERAL PERMIT APPLICATION

THIS APPLICATION IS FOR RESIDENTIAL CONSTRUCTION INCLUDING BUILDING, ELECTRICAL,
PLUMBING, MECHANICAL & REMODELING

DATE 6-13-17 JOB LOCATION 675 West MAUMEE
 OWNER Rob Elling TELEPHONE # 4195916098
 OWNER ADDRESS 675 West Maumee
 CONTRACTOR SELF CELL PHONE # 4195916098
 DESCRIPTION OF WORK TO BE PERFORMED New Kitchen / Electric

ESTIMATED COMPLETION DATE 11-1-17 ESTIMATED COST 300⁰⁰

Affected Floor Area (AFA): In existing structures, it is the area affected by the improvement, i.e. a new wall dividing a room (the AFA would be only the room and not all the rooms).

DESCRIPTION	FEE	TOTAL COST
BUILDING:		
<i>Decks</i>	\$25.00	\$
<i>Addition & Alterations</i> Square foot in (AFA) x \$0.05 = \$	+ \$25.00 =	\$
Garage and Shed over 200 SF (Detached)	\$25.00	\$
Siding and/or Roofing	\$25.00	\$
Windows/Doors	\$25.00	\$
ELECTRICAL:		
<i>Electrical</i> Circuits in (AFA) <u>9</u> x \$3.00/Circuit = \$ <u>27⁰⁰</u> +	\$25.00 =	\$ <u>52⁰⁰</u>
Electrical Service Upgrade	\$25.00	\$
MECHANICAL:		
Water Heater	\$25.00	\$
Furnace and/or AC Replacement	\$25.00	\$
PLUMBING:		
<i>Plumbing</i> Traps in (AFA) x \$3.00/Trap = \$	+ \$25.00 =	\$
TOTAL plus Ohio Board of Building Standards Fee 1%		\$ <u>52.</u>

P-17-0220

TOTAL FEE: \$ 52.52

I FULLY UNDERSTAND THAT NO EXCAVATION, CONSTRUCTION OR STRUCTURAL ALTERATION, ELECTRICAL OR MECHANICAL INSTALLATION OR ALTERATION OF ANY BUILDING STRUCTURE, SIGN, OR PART THEREOF AND NO USE OF THE ABOVE SHALL BE UNDERTAKEN OR PERFORMED UNTIL THE PERMIT APPLIED FOR HEREIN HAS BEEN APPROVED AND ISSUED BY THE CITY OF NAPOLEON BUILDING/ZONING DEPARTMENT.



I hereby certify that I am the Owner of the named property, or that the proposed work is authorized by the Owner of record and that I have been authorized by the Owner to make this application as his/her authorized agent and I agree to conform to all applicable laws of the jurisdiction. In addition, if a permit for Work described in this application is issued, I certify that the code official or the code official's authorized representative shall have the authority to enter areas covered by such permit at any reasonable hour to enforce the provisions of the code(s) applicable to such permit.

I HEREBY ACKNOWLEDGE THAT I HAVE READ AND FULLY UNDERSTAND THE ABOVE LISTED INSTRUCTIONS.

SIGNATURE OF APPLICANT: <u>Rob Elling</u>	DATE: <u>6-13-17</u>
PRINT NAME: <u>Rob Elling</u>	

BATCH # <u>312872</u>	CHECK # <u>CASH</u>	DATE <u>6-13-17</u>
-----------------------	---------------------	---------------------

1/2" SCALE

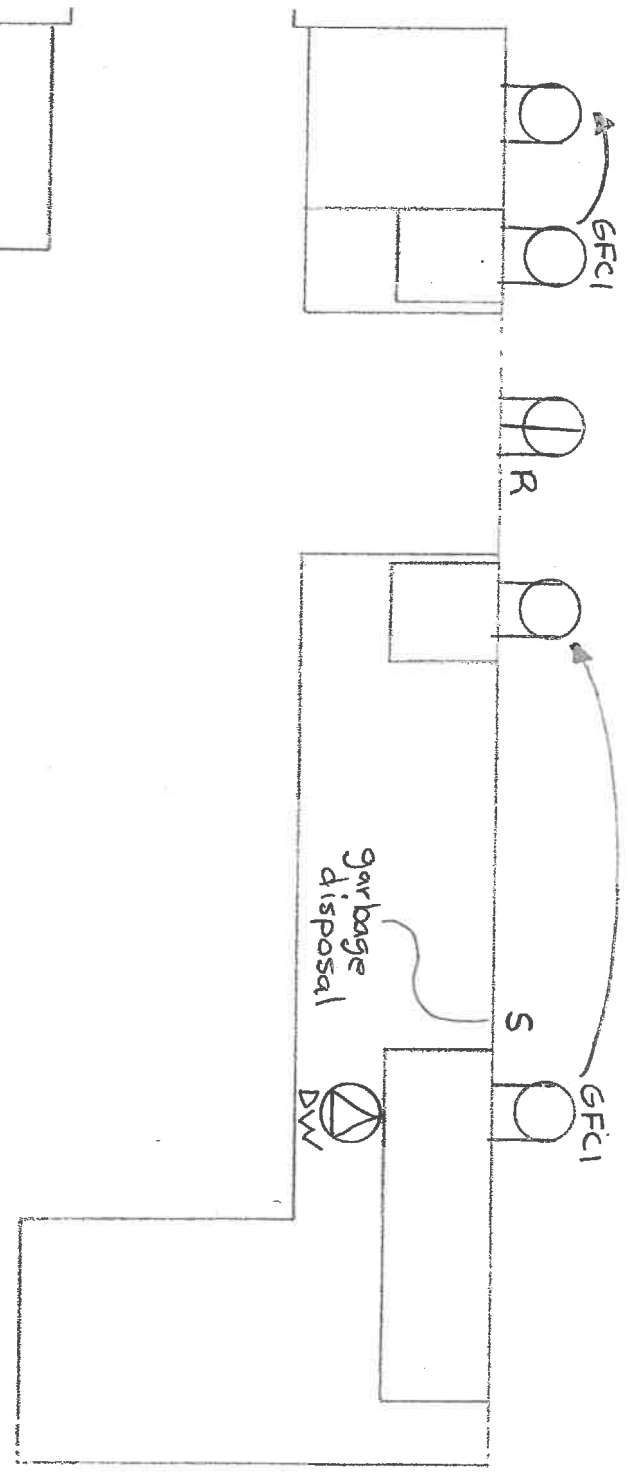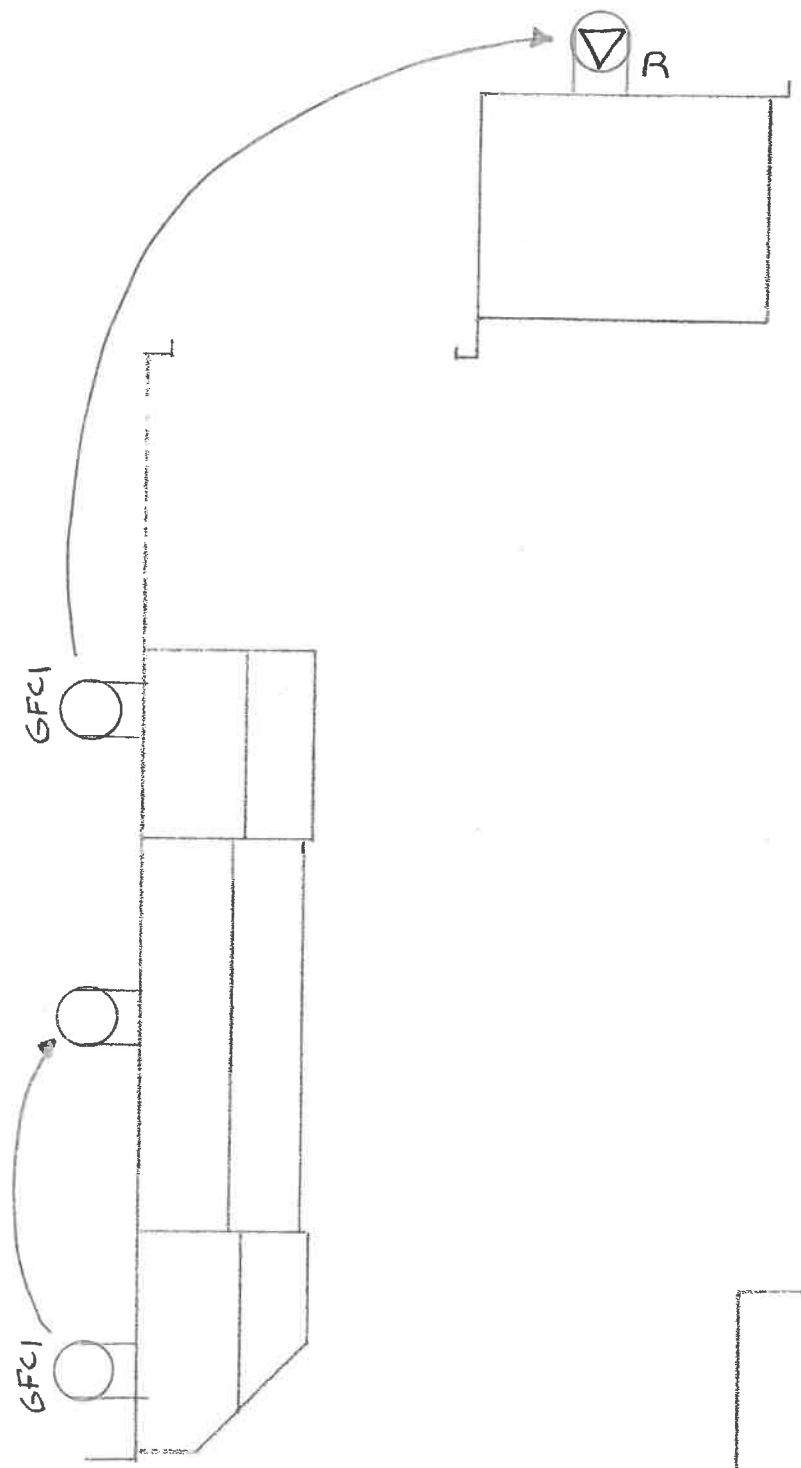

1/2" SCALE

