


SCANNED

715 WEST MAUMEE AVENUE

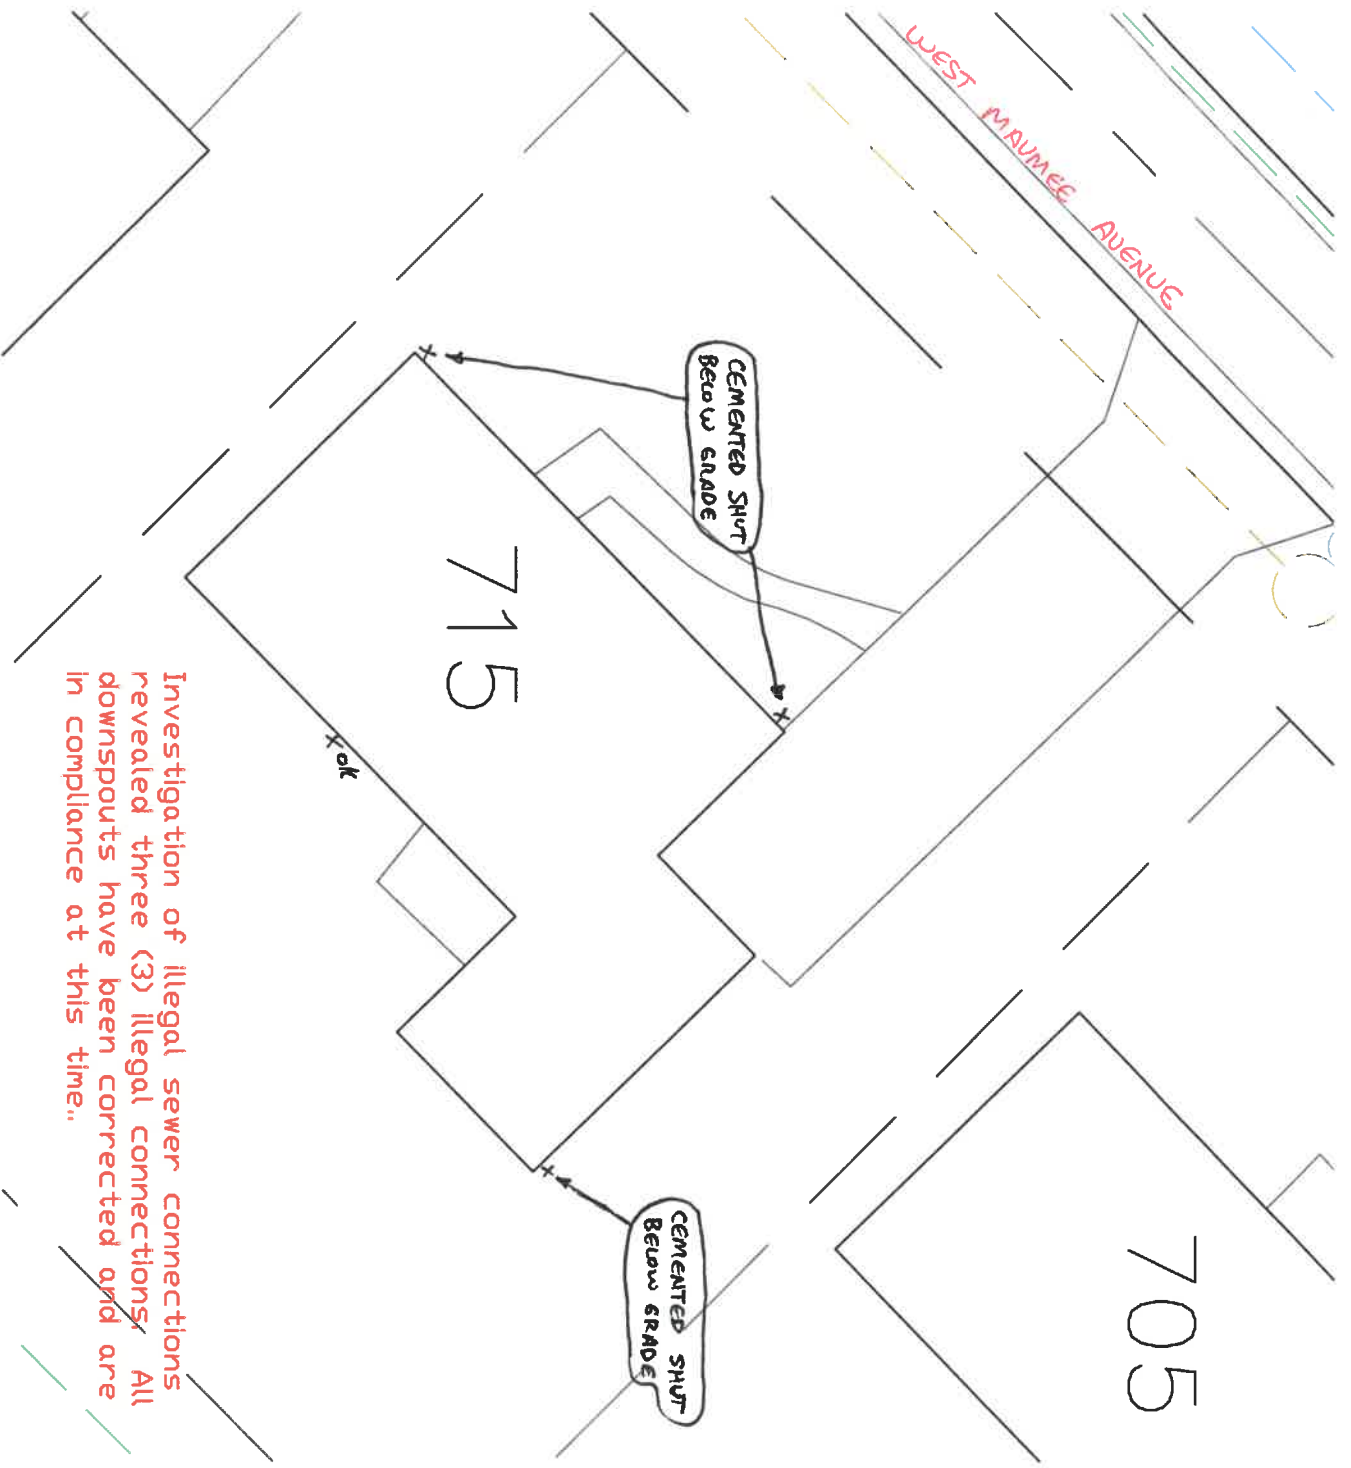

Investigation of illegal sewer connections revealed three (3) illegal connections. All downspouts have been corrected and are in compliance at this time..