

CITY OF NAPOLEON WATER TAPPING PERMIT FORM

PERMIT #:

ISSUED:

JOB LOCATION: Oberhouse PARK

SUBDIVISION NAME: (Planter Bed) LOT #: _____

OWNER: 750 W. MAUMEE

ADDRESS:

CONTRACTOR: _____ PHONE: _____

TAP SIZE: 1" X 1.5" _____ 2" _____ OTHER _____

AMOUNT PAID: _____ YOKE SIZE: _____


PLUMBING CONTRACTOR: _____ PH: _____

DATE OF TAP: 7-19-02 OLD TAP #: _____ NEW TAP #: 0220

SIZE AND KIND OF MAIN: 8" C-900

LOCATION OF MAIN: 29' EAST OF EAST PAVEMENT DEPTH OF MAIN: 5 1/2'

DIST FROM HYDRANT VALVE: 24' N OF V DIST TO CURB STOP FROM CORP: 8'

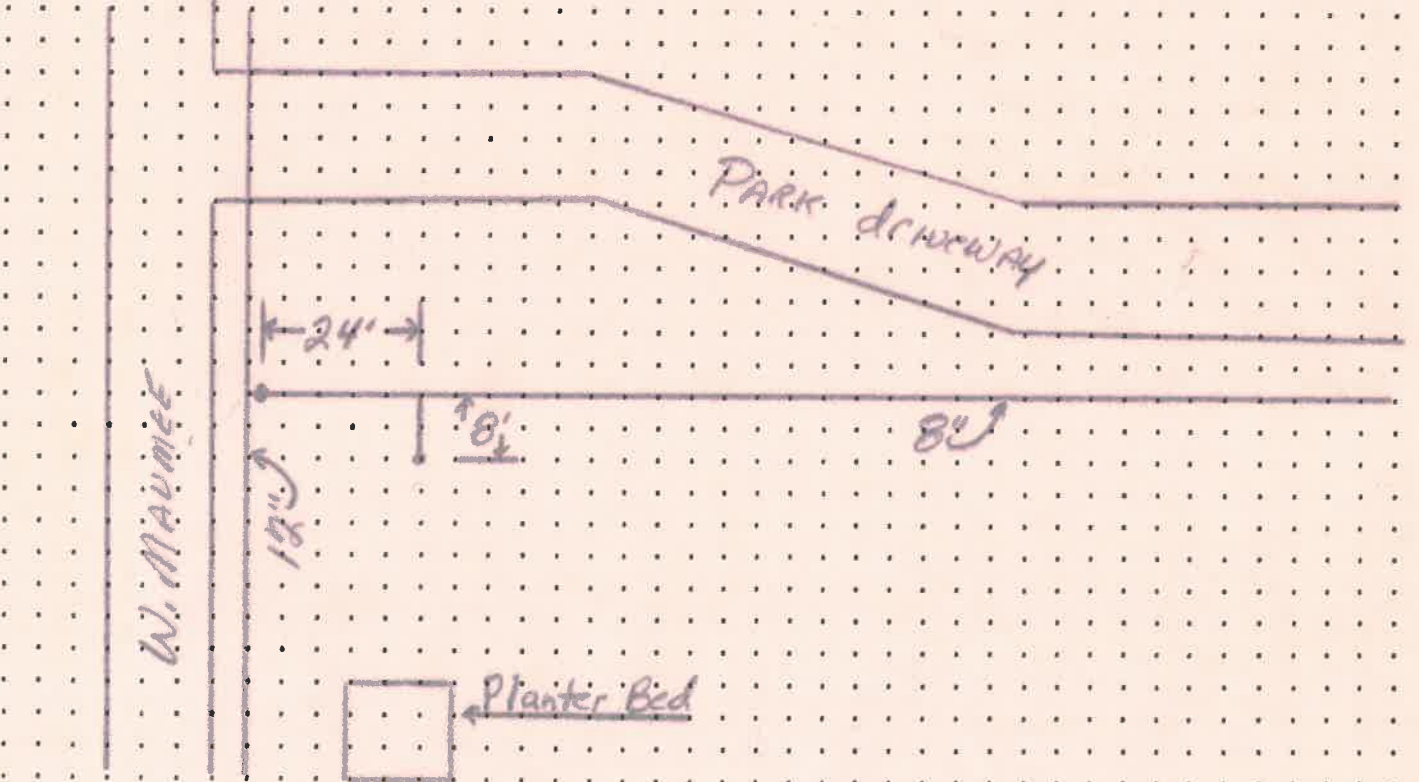

DATE APPROVED: Aug 15, 02 BY: Jeffrey C. M... ..