


245 MAUMEE LANE

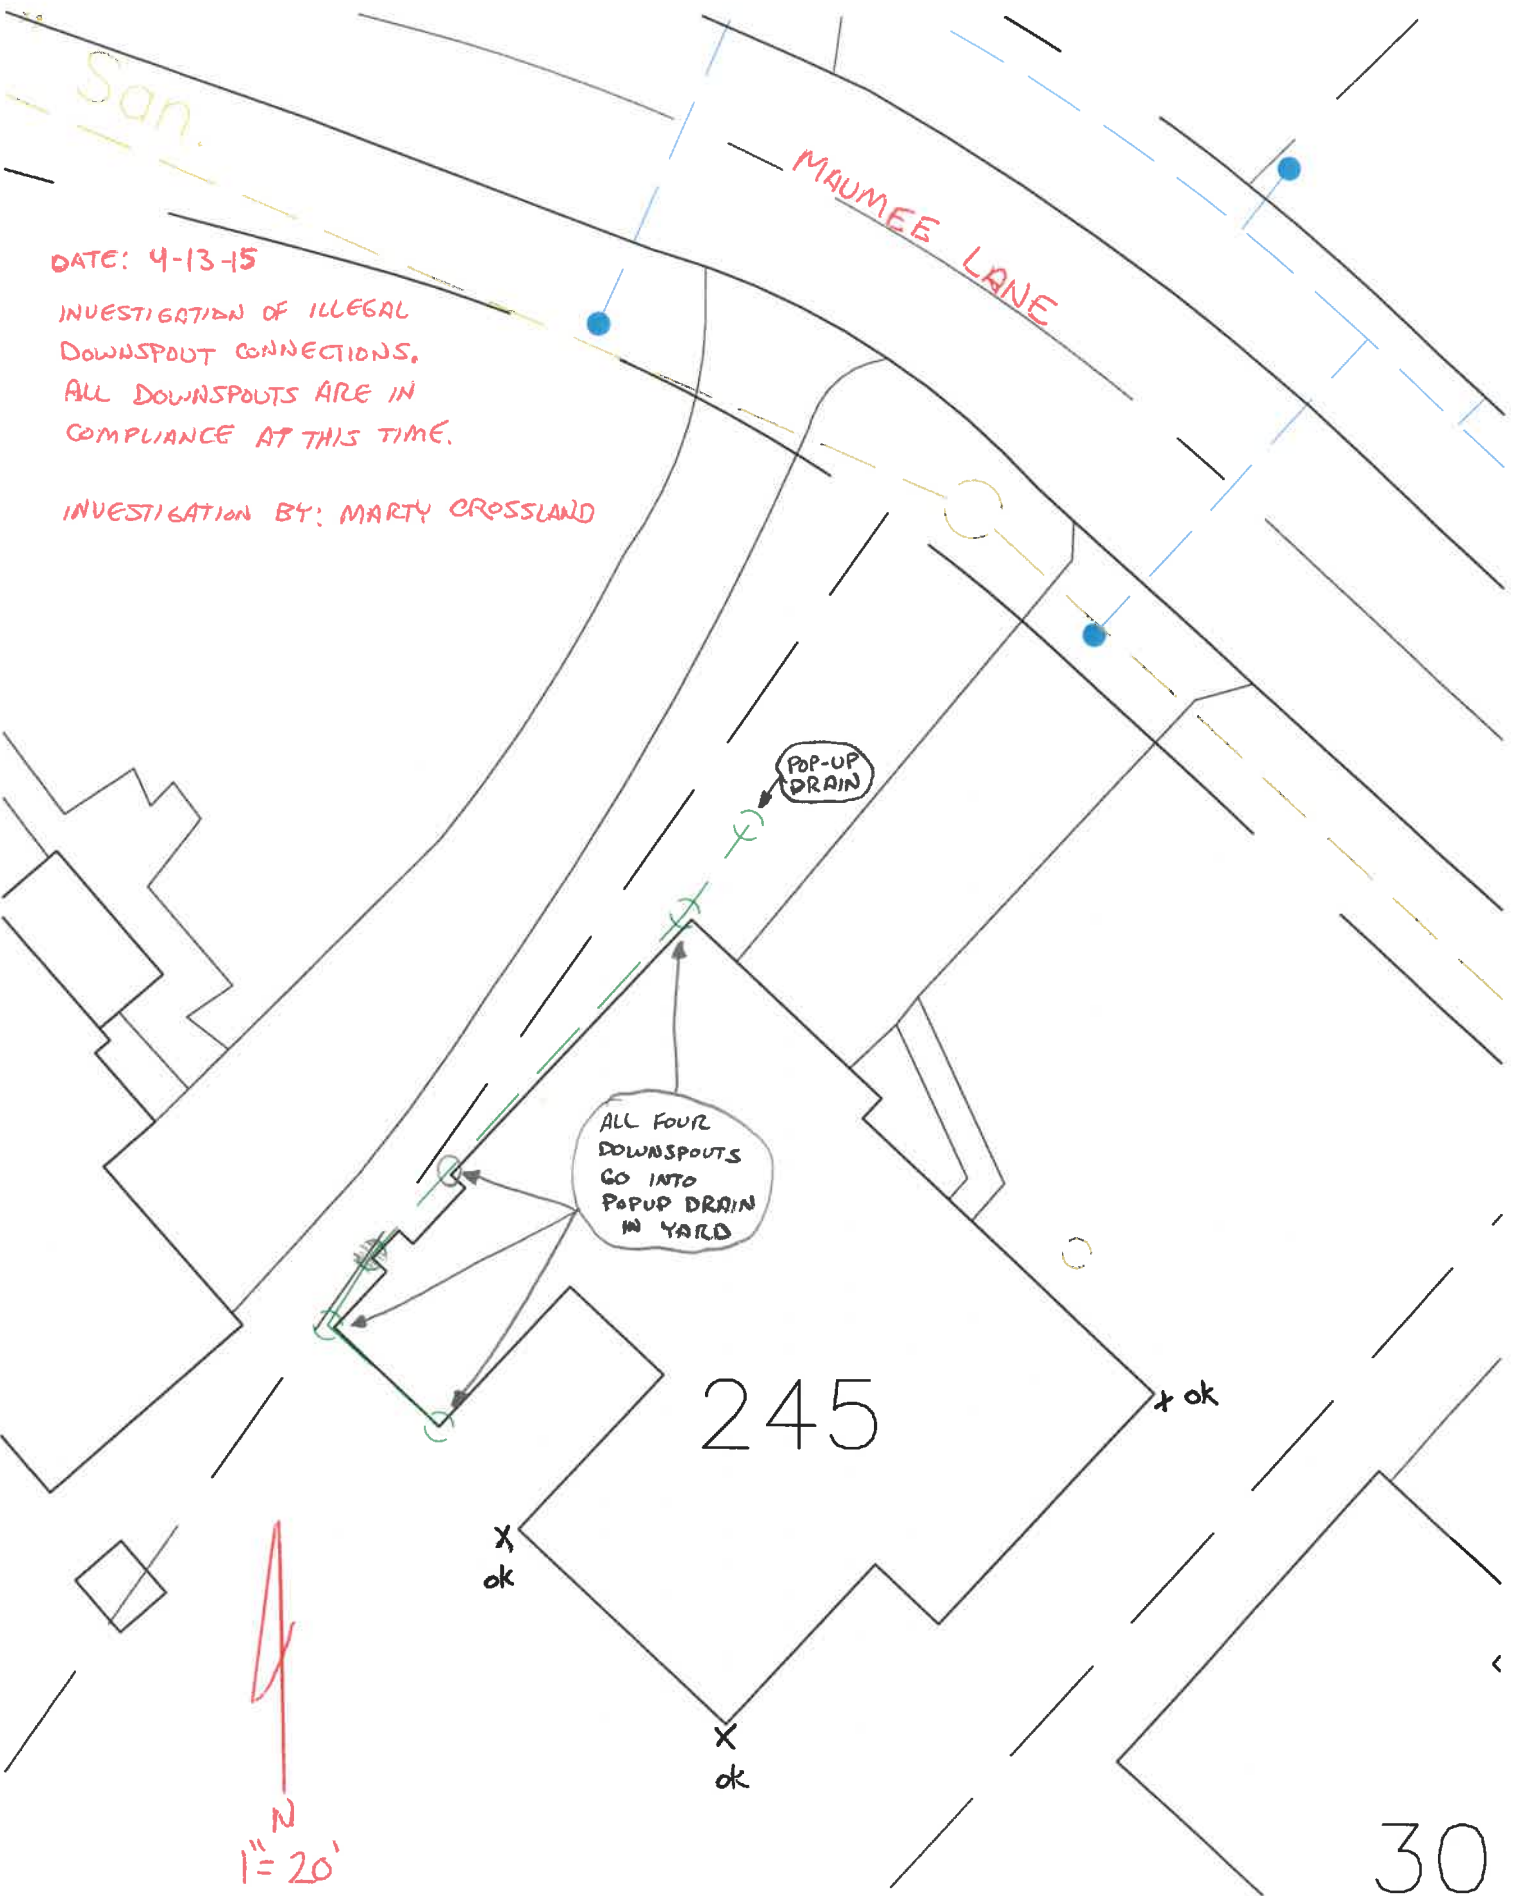

DATE: 4-13-15

INVESTIGATION OF ILLEGAL
DOWNSPOUT CONNECTIONS.
ALL DOWNSPOUTS ARE IN
COMPLIANCE AT THIS TIME.

INVESTIGATION BY: MARTY CROSSLAND

245

30

N
1" = 20'