

CITY OF NAPOLEON

BUILDING CONSTRUCTION PERMIT

Owner Name Robert Beck
Address 1183 Napoleon
Builder Name Sams
Address Tel.

Lot Information:

Street No. 347
Lot 19 Subdivision
Lot Dimensions Lot Area 4400 Sq. Ft.
Yard Set Back: Front Rear Side Side

Sidewalk required in accordance with Ordinance No.

Building Information:

Residence Commercial Industrial
Single Double Multiple New Construction Addition Remodel
Size: Length Width No. of Stories
Floor Area: 1st Floor 2nd Floor 3rd Floor Basement
Unfinished Attic Garage
Foundation: Piers Full Basement Part Basement
Concrete Block
Walls: Frame Block Brick Other
Electrical Outlets: 120v 240v
Plumbing: Fixtures Traps Vents Heating Air Conditioning

Date Applicant Signature Robert L Beck Owner - Builder - Agent

Inspection Record:

Work Started 7-12-92 Foundations Plumbing, Heating
Set Back, Side Lines Plumbing (Rough In) And Air Conditioning
Excavation 7-12-92 Erecting Frame Roof
Footing 7-12-92 Electrical Work


Comments: 100% Exc Plumbing 11-28

Certificate of Occupancy Issued Inspector

Pink - Engineer

Permit No.
Issued 7-11-92
By Building Inspector
Estimated Cost 22,000.00

Table with 4 columns: Fees, Base, Plus, Total. Rows include Construction, Basement, Detached Garage, Plumbing, Electrical, Heating, Air Conditioning, Water Tap, Sewer Tap, Temporary Electric, Total.

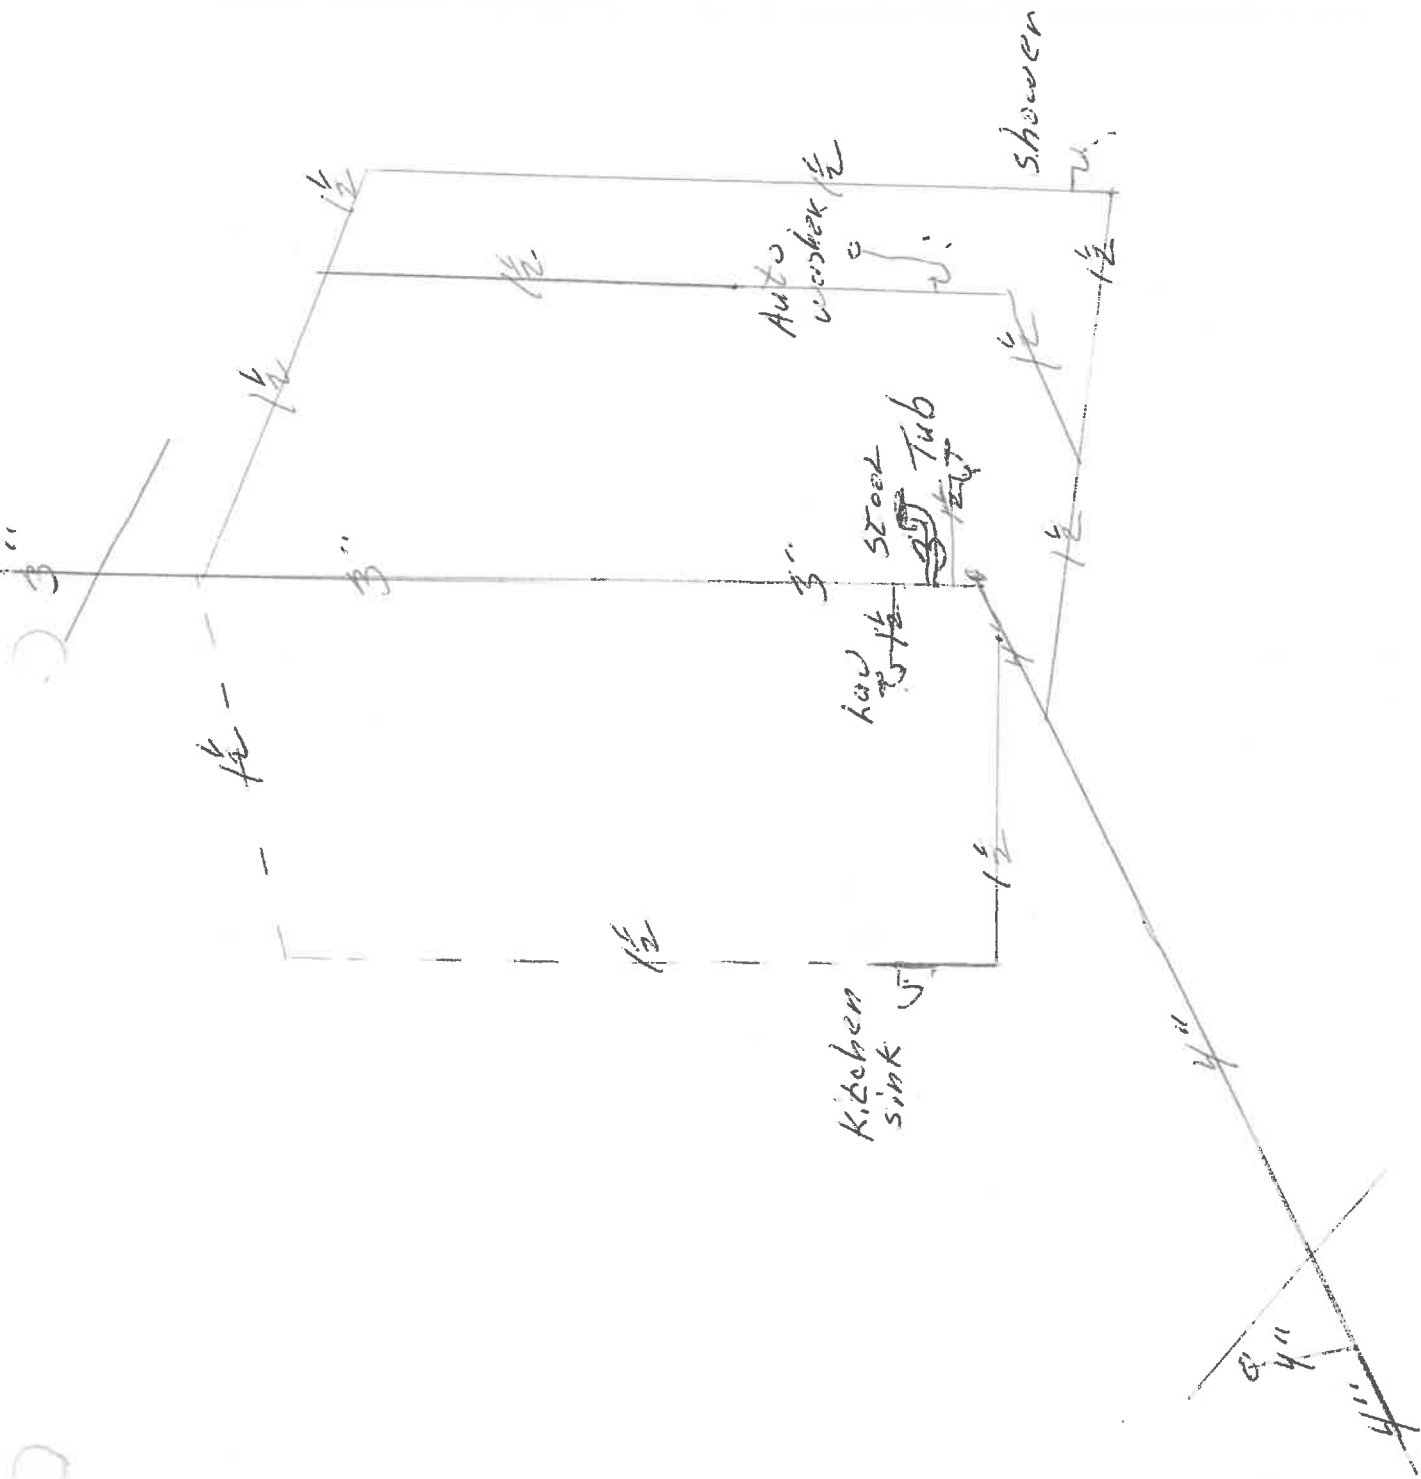

Beck's Const.

Mamee Lane