

CITY OF NAPOLEON WATER TAPPING PERMIT FORM

PERMIT #:

ISSUED:

JOB LOCATION: \_\_\_\_\_

SUBDIVISION NAME: \_\_\_\_\_ LOT #: \_\_\_\_\_

OWNER: 202 Meekison

ADDRESS:

CONTRACTOR: \_\_\_\_\_ PHONE: \_\_\_\_\_

TAP SIZE: 1" X 1.5" \_\_\_\_\_ 2" \_\_\_\_\_ OTHER \_\_\_\_\_

AMOUNT PAID: \_\_\_\_\_ YOKE SIZE: \_\_\_\_\_


PLUMBING CONTRACTOR: \_\_\_\_\_ PH: \_\_\_\_\_

DATE OF TAP: 9-20-02 OLD TAP #: 588 NEW TAP #: 0224

SIZE AND KIND OF MAIN: 4" CIP

LOCATION OF MAIN: 6' South of North CURB DEPTH OF MAIN: 4'

DIST FROM HYDRANT ~~TO~~: 90' E of Hyd 113 DIST TO CURB STOP FROM CORP: 12'

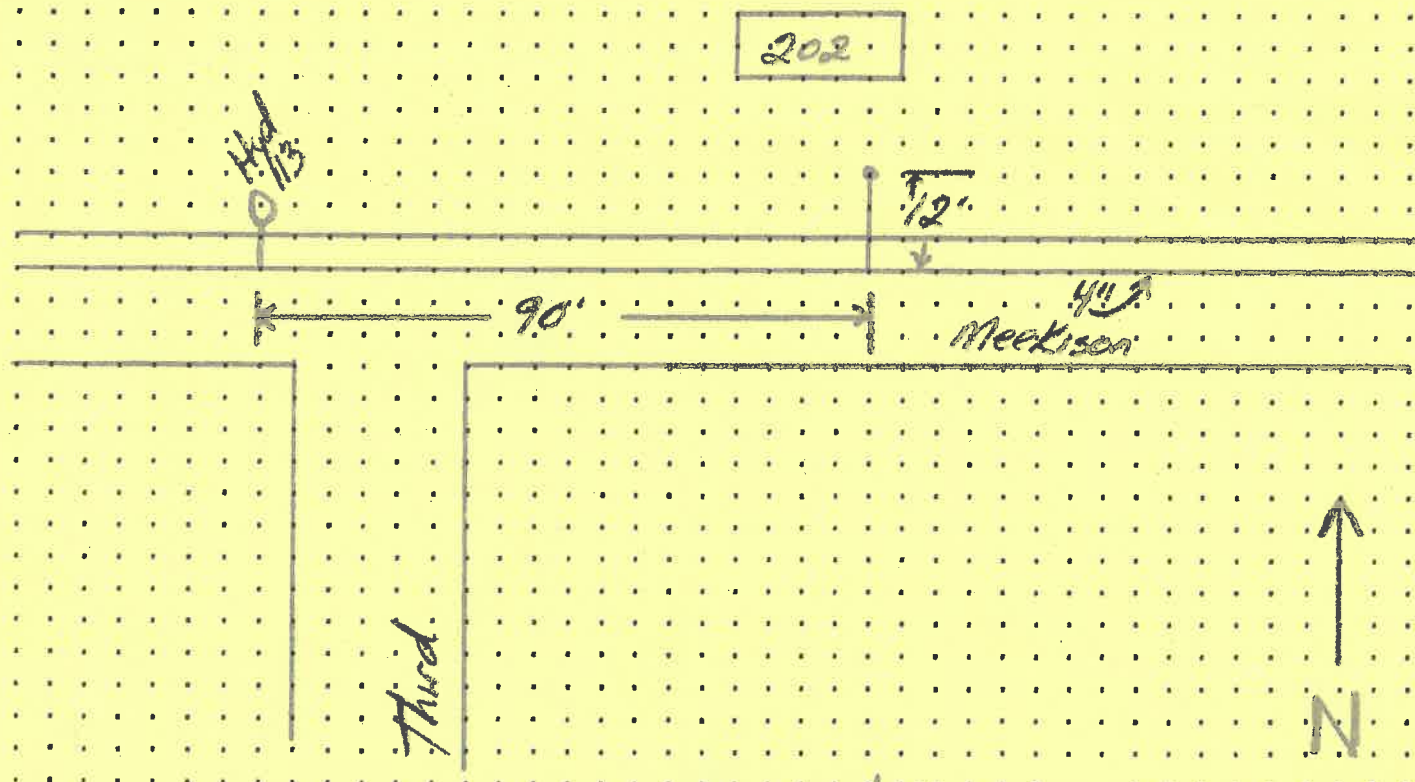

202

Hyd 113

4'

90'

Meekison

Third

N ↑

DATE APPROVED: Sept 25, 02 BY: Jerry C. Mantel

CITY OF NAPOLEON WATER TAPPING PERMIT FORM

PERMIT #:

ISSUED:

JOB LOCATION: \_\_\_\_\_

SUBDIVISION NAME: \_\_\_\_\_ LOT #: \_\_\_\_\_

OWNER: 202 Meekison

ADDRESS:

CONTRACTOR: \_\_\_\_\_ PHONE: \_\_\_\_\_

TAP SIZE: 1" X 1.5" \_\_\_\_\_ 2" \_\_\_\_\_ OTHER \_\_\_\_\_

AMOUNT PAID: \_\_\_\_\_ YOKE SIZE: \_\_\_\_\_


PLUMBING CONTRACTOR: \_\_\_\_\_ PH: \_\_\_\_\_

DATE OF TAP: 9-20-02 OLD TAP #: 588 NEW TAP #: 0224

SIZE AND KIND OF MAIN: 4" CIP

LOCATION OF MAIN: 6' South of North curb DEPTH OF MAIN: 4'

DIST FROM HYDRANT\VALVE: 90' East of Hyd 113 DIST TO CURB STOP FROM CORP: 12'

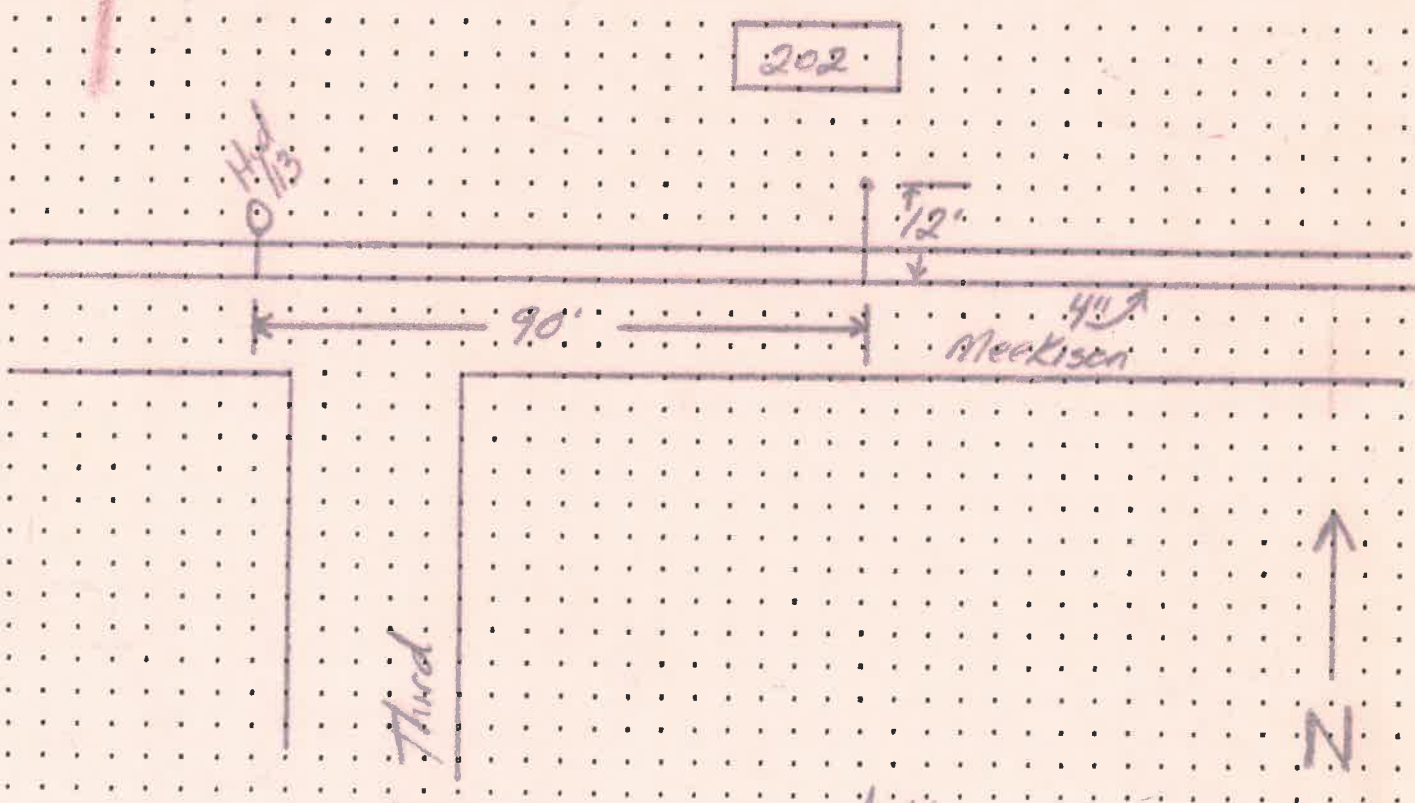

DATE APPROVED: Sept 25, 02 BY: [Signature]