

PERMIT

City of Napoleon
255 W. Riverview
Napoleon, OH 43545

Division of Building and Zoning
PH (419) 592-4010
FAX (419) 599-8393

Permit No: 002162

Date Issued: 05-11-04

Issued by: BND

Job Location: 220 MEEKISON ST

Est. Cost: 1000.00

Lot #:

Subdivision Name:

Owner: FELLOWS, TRACY
Address: 220 MEEKISON ST
CSZ: NAPOLEON, OH 43545
Phone: 419-592-6309

Agent: SELF
Address:
CSZ:
Phone:

Use Type – Residential:

Other:

ZONING INFORMATION

Dist: Lot Dim: Area: Fyrd: Syrd: Ryrd: Max Lot Cov:
Max HT: # Pkg Spaces: # Loading SP: Max Lot Cov:

BOARD OF ZONING APPEALS:


Work Type – New: Replmnt: Addn'n: Alter: Remodel:

WORK INFORMATION

Size - Lgth: Width: Stories: Living Area SF:
Garage Area SF: Height: Bldg Vol Demo Permit:

WORK DESCRIPTION FENCE ADDITION

FEE DESCRIPTION PAID DATE FEE AMOUNT DUE
BUILDING PERMIT 05-11-04 18.00

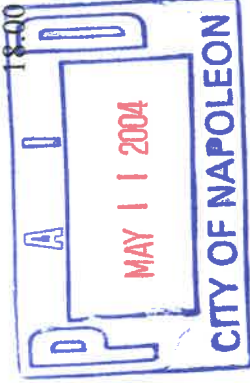

Total Fees Due 18.00

5-11-04
Date

J. Franz
Applicant Signature

CITY OF NAPOLEON GENERAL PERMIT APPLICATION

THIS APPLICATION IS FOR RESIDENTIAL CONSTRUCTION INCLUDING BUILDING, ELECTRICAL, PLUMBING, MECHANICAL, DEMILITATIONS, REMODELING

Date 5-11-04 Job Location 220 Meekison St.

Owner Tracy Fellows Phone 419-592-6305

Owner Address 220 Meekison St City Napoleon Zip 43845

Contractor N/A Phone _____

Description of work to be performed private Fence (stockade wood 6")
back yard

Estimated cost of work to be performed 1000.00

Please indicate the type of work you will be performing by

- A/C Add On
- Remodeling
- Boiler Replacement
- Roofing
- Curbing
- Sewer Repairs
- Decks
- Sidewalk
- Driveway
- Siding
- Electrical Service Upgrade
- Sign
- Electrical Service New
- Storage Shed
- Fence
- Street Bond
- Foundation
- Swimming Pool
- Furnace Replacement
- Temp Electric
- Furnace New
- Water Tap
- Lawn Meter
- Windows
- Plumbing
- Zoning
- Others

Permit Number _____


\$18.00

MORTGAGEES CERTIFICATE OF LOCATION

BEING THE EAST SIXTY-TWO (62) FEET OF LOT NUMBER NINE (9) IN JOHN G. LOWE'S FIRST ADDITION TO THE CITY OF NAPOLEON, HENRY COUNTY, OHIO

APPLICANTS: TRACY E. FELLOWS & JENNIFER M. FELLOWS


6' wood Stockade fence
 X GATES

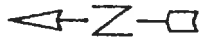

Scale 1" = 20'

LEGEND


- A--Cross in sidewalk found.
- B--Iron pin found.
- C--Point found.

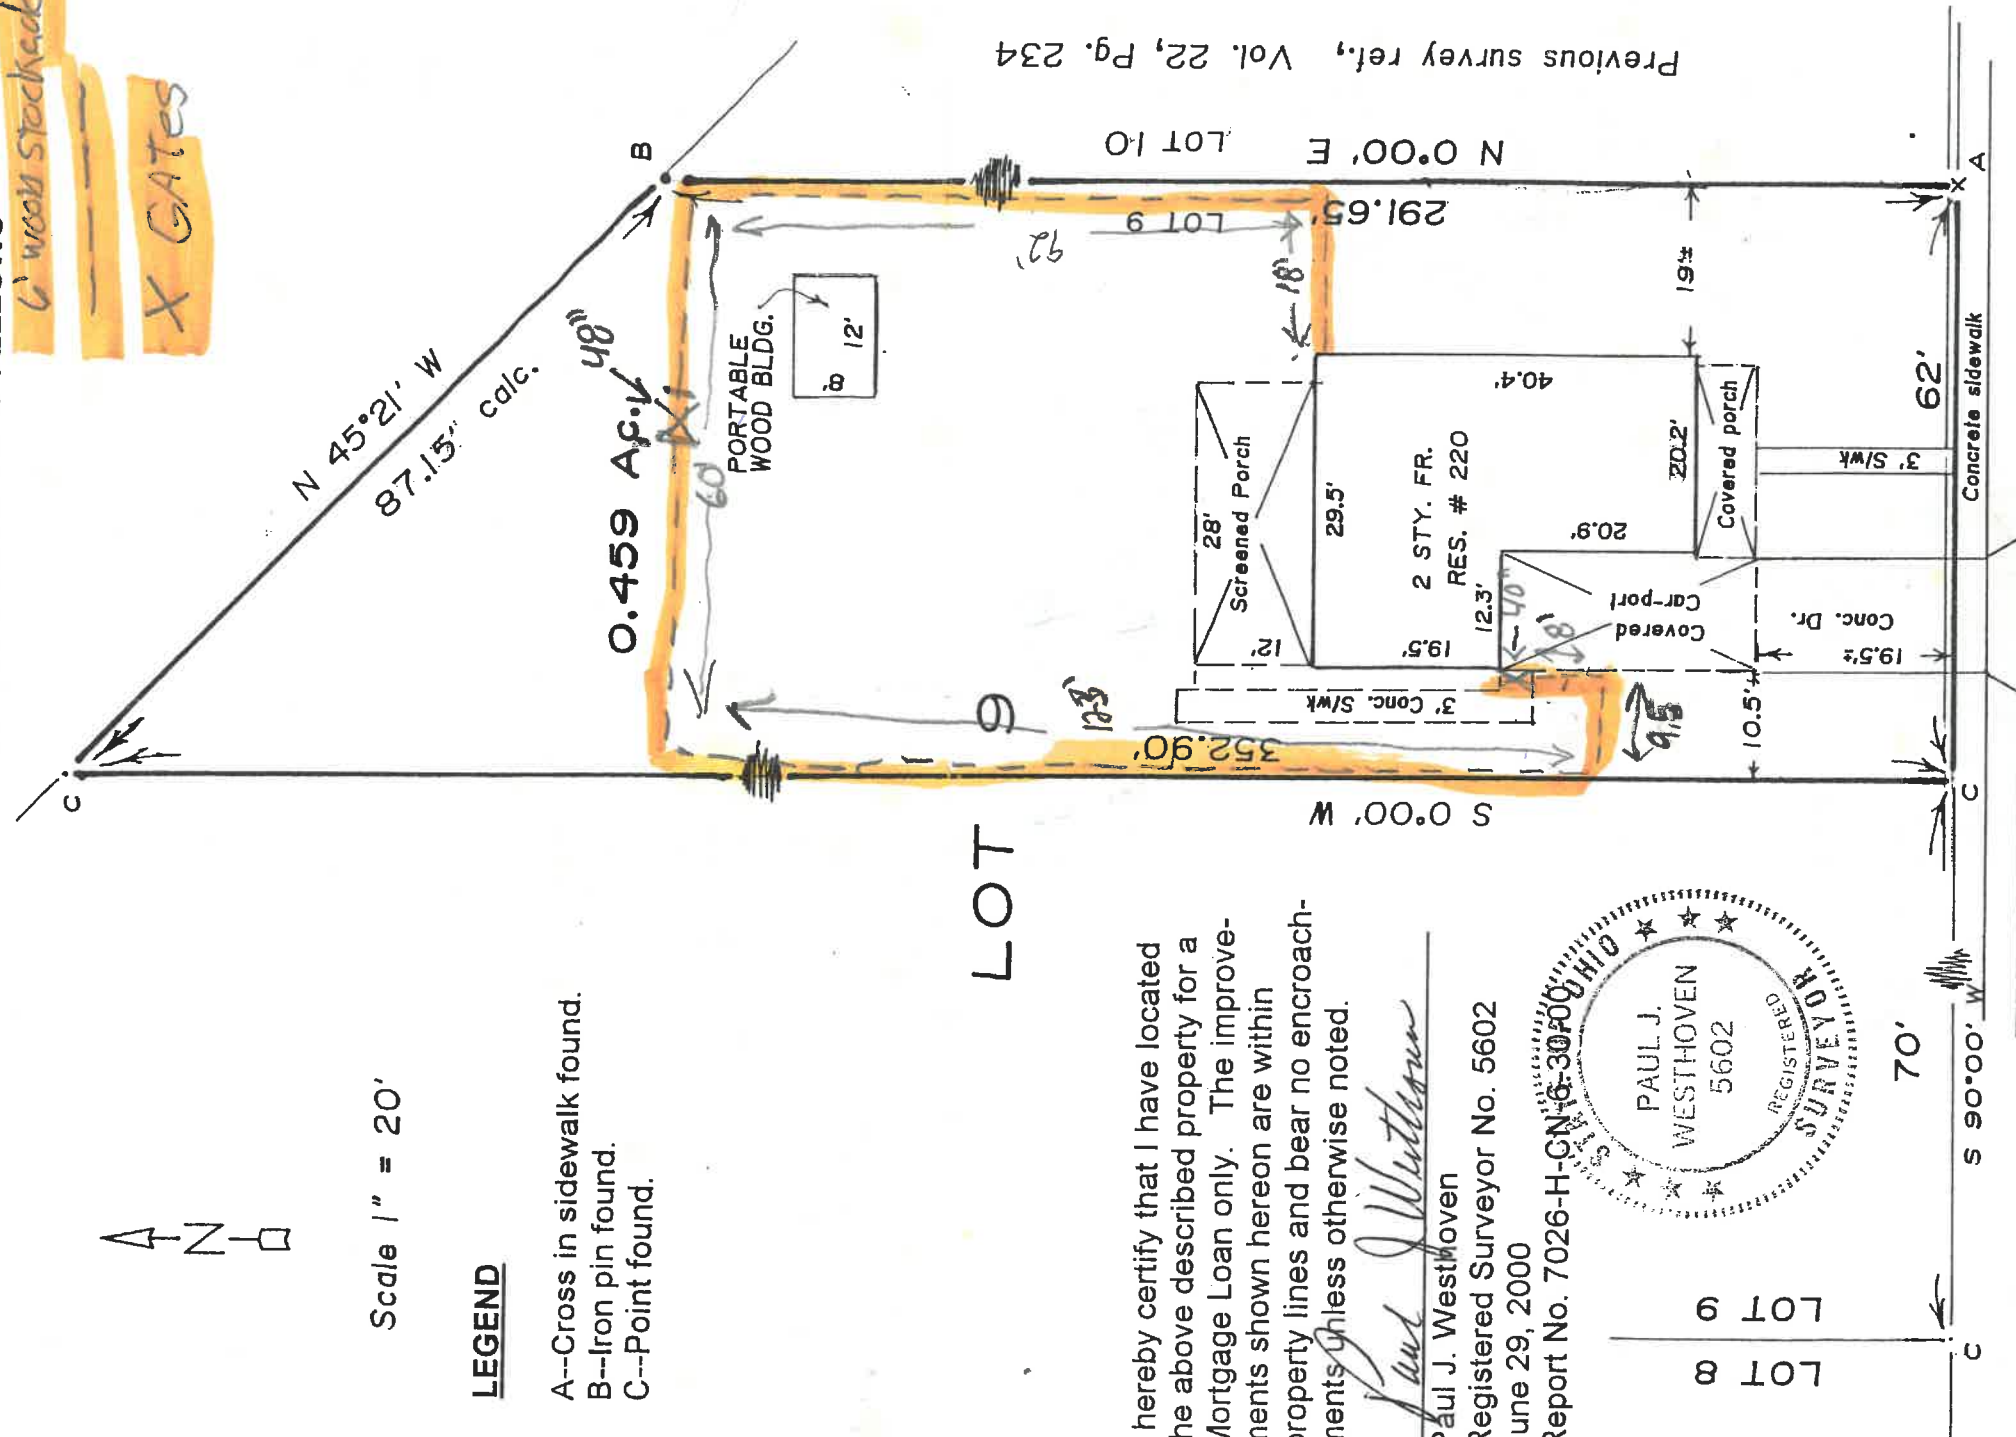

LOT 9

I hereby certify that I have located the above described property for a Mortgage Loan only. The improvements shown hereon are within property lines and bear no encroachments unless otherwise noted.

Paul J. Westhoven
 Paul J. Westhoven
 Registered Surveyor No. 5602
 June 29, 2000
 Report No. 7026-H-CN-6-30-00

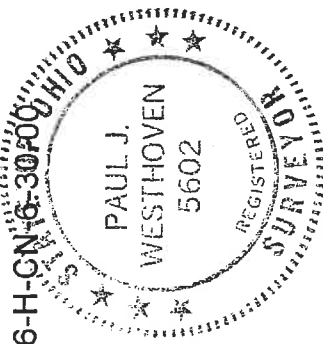

LOT 8
 LOT 9

Previous survey ref., Vol. 22, Pg. 234

MEEKISON STREET 21' B/c to B/c