


DATE: 5-13-14

INSTALLED BY: SCOTT WAGNER PLUMBING

INSPECTED BY: MARTY CROSSLAND

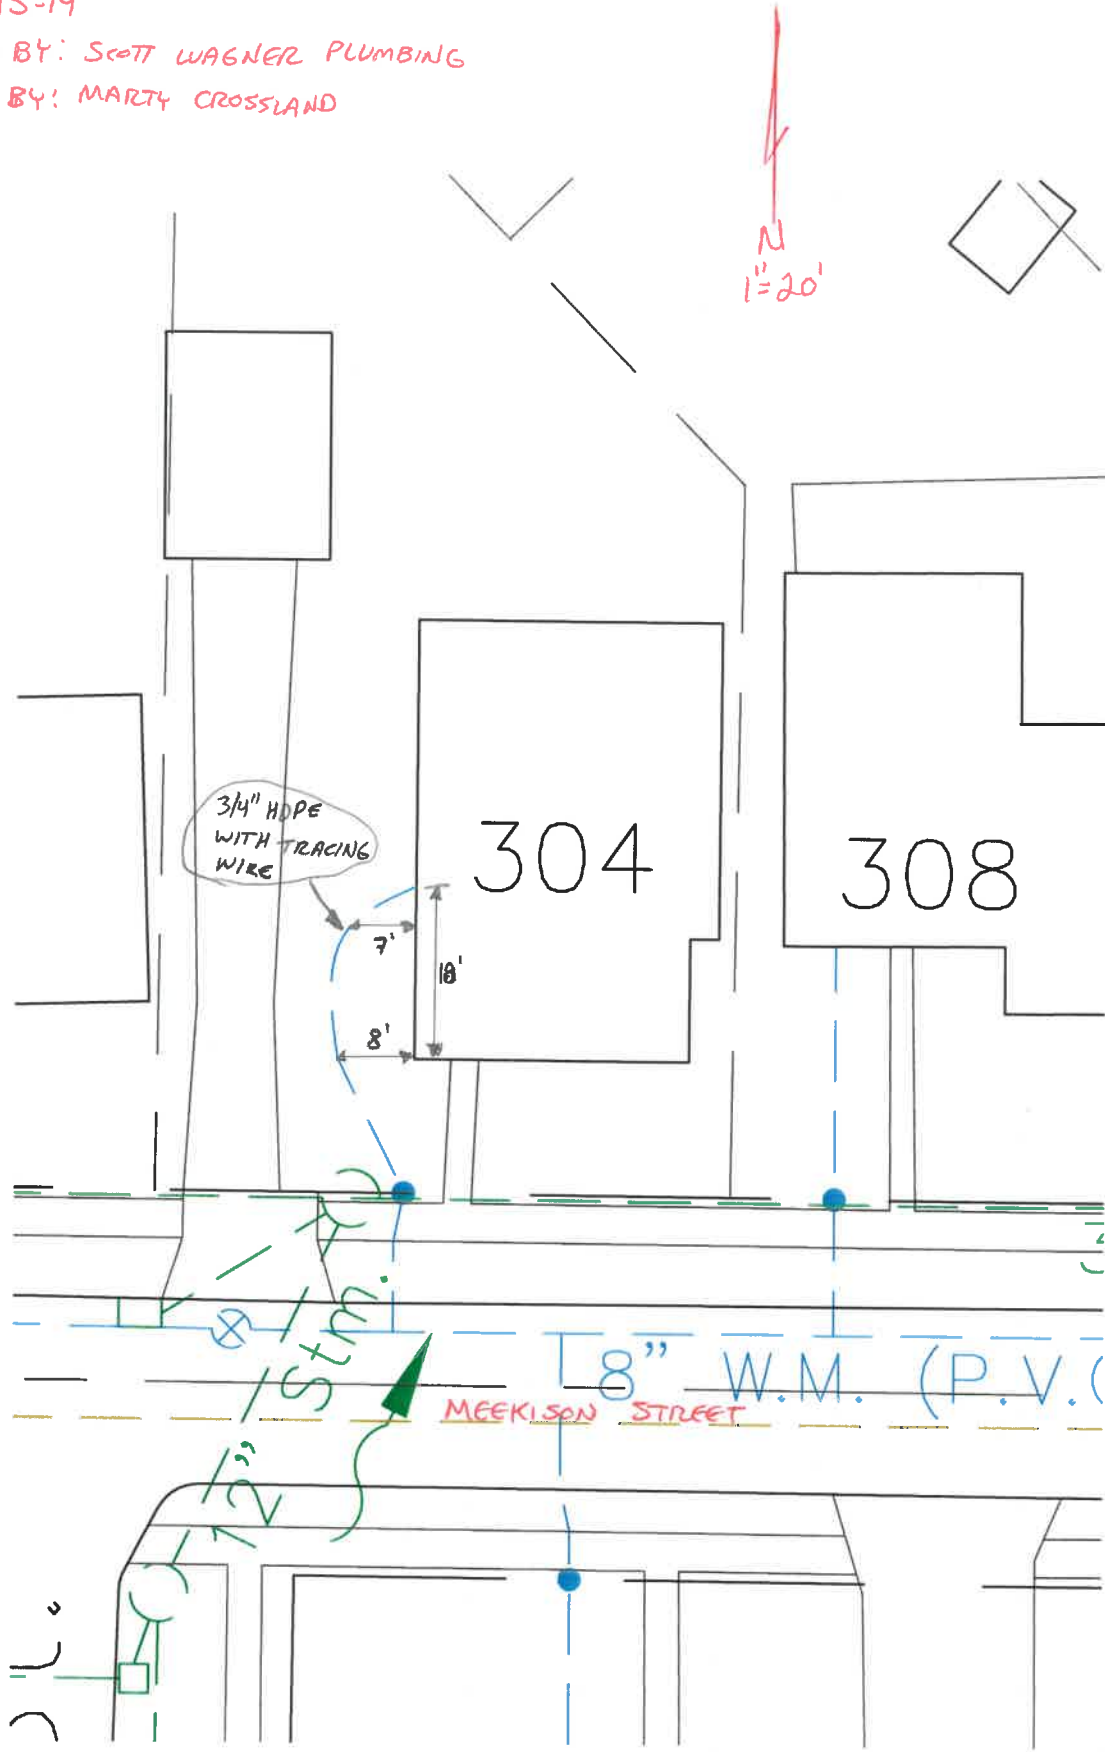

304 MEEKISON