


334

449

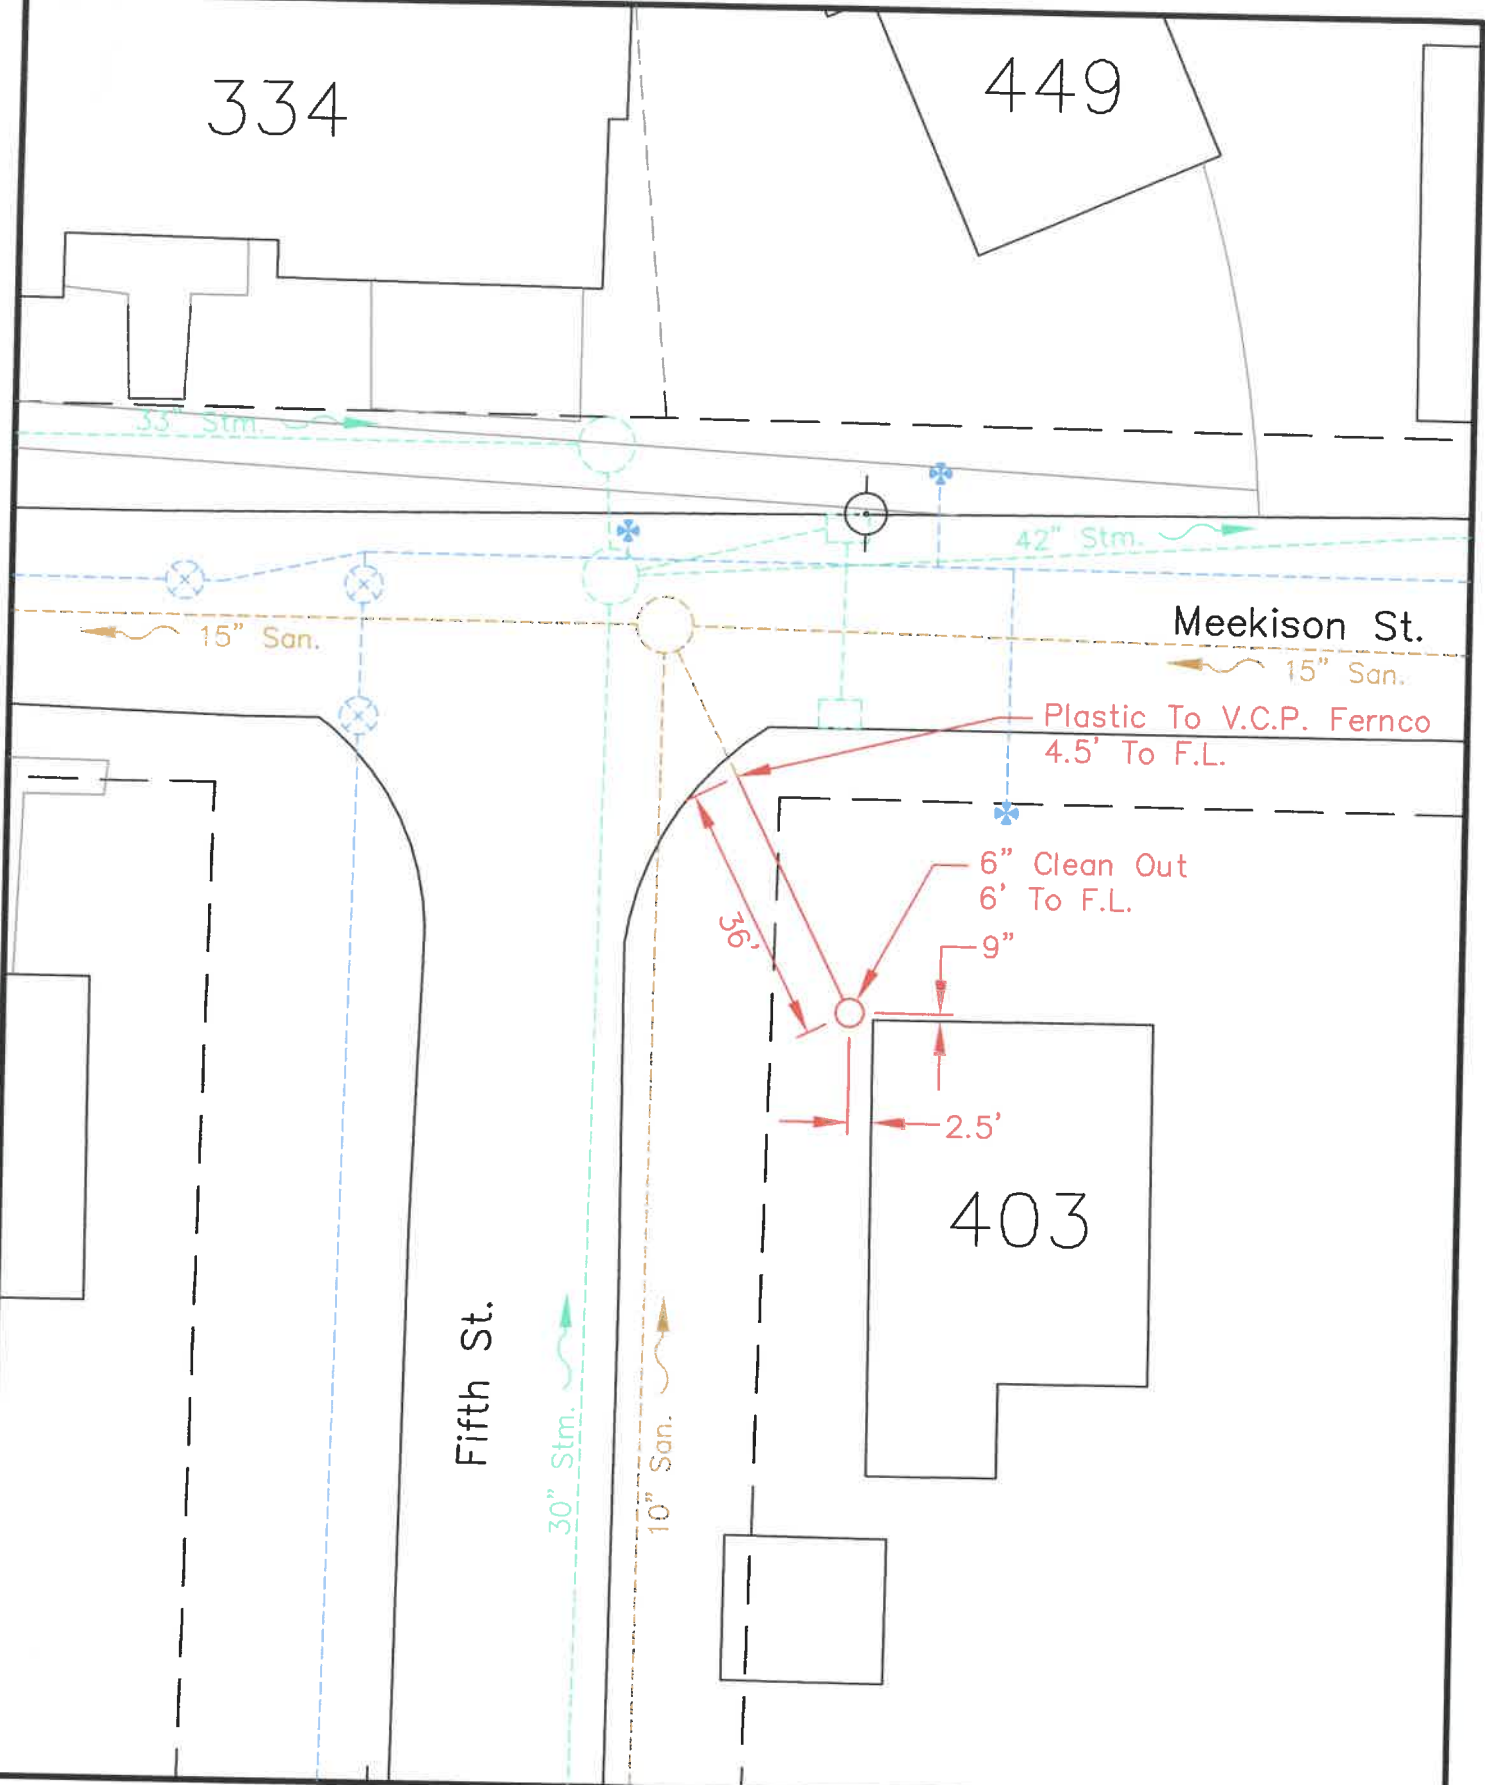

403 Meekison St.
 Sanitary Service Replacement
 Inspection By Joseph R. Kleiner, P.E.

Created: Sep. 2, 04
 Plotted: Sep. 8, 04
 Scale: N.T.S.
 Sheet 00 Of 00

8-3404

J.R.K.

