

PERMIT
CITY OF NAPOLEON - BUILDING DEPARTMENT

255 West Riverview Avenue, Napoleon, Ohio 43545 - 419-592-4010

Permit No. 01975 Issued 5-3-90
date

Job Location 925 Melody Lane
address

Lot 7 Brickyard Subdivision
sub-div or legal discript

Issued By Eldon Huber
building official

Owner Marie Panning 592-2442
name tel.

Address 925 Meldoy Lane

Agent Weber Builders
builder-eng.-etc. tel.

Address E-972 Co. Rd. 11

Description of Use Residence

Residential 1
no. dwelling units

Commercial _____ Industrial _____

New _____ Add'n. X Alter _____ Remodel _____

Mixed Occupancy _____

Change of Occupancy _____

Estimated Cost \$ 760.00

ZONING INFORMATION

district <u>A</u>	lot dimensions <u>72' X 140'</u>	area <u>7200</u>	front yd <u>Exist.</u>	side yds <u>35'-L 33'-R</u>	rear yd <u>92'</u>
max hgt <u>35'</u>	no pkg spaces <u>2-min</u>	no ldg spaces	max cover <u>35%</u>	petition or appeal req'd	date appr

WORK INFORMATION:

Size: Length _____ Width _____ Stories _____ Ground Floor Area _____

Height _____ Building Volume (for demo. permit) _____ cu. ft.

Electrical: _____
brief description

Plumbing: _____
brief description

Mechanical: _____
brief description

Sign: _____ Dimensions _____ Sign Area _____
type

Additional Information: Pour 4" concrete patio in back of home. 16' X 9' w/ 1/2" moisture barrier

Date _____ Applicant Signature _____
owner-agent **CITY OF NAPOLEON**

FEE	BASE	PLUS	TOTAL
<input checked="" type="checkbox"/> BUILDING	9.00	9.00	18.00
<input type="checkbox"/> ELECTRICAL			
<input type="checkbox"/> PLUMBING			
<input type="checkbox"/> MECHANICAL			
<input type="checkbox"/> DEMOLITION			
<input type="checkbox"/> ZONING			
<input type="checkbox"/> SIGN			
<input type="checkbox"/> WATER TAP			
<input type="checkbox"/> SEW. INSP.			
<input type="checkbox"/> SEWER TAP			
<input type="checkbox"/> TEMP. WATER			
<input type="checkbox"/> TEMP. ELECT.			
ADDITIONAL PLAN REVIEW	Struct. _____ hrs	Elect. _____ hrs	
TOTAL FEES.....			18.00
LESS MIN. FEES PAID _____ <small>date</small>			
BALANCE DUE.....			

APPLICATION
for
RESIDENTIAL BUILDING, ELECTRICAL, PLUMBING, MECHANICAL, PERMITS and DEMOLITION PERMIT
from the
CITY OF NAPOLEON - BUILDING DEPARTMENT

Entry No. _____ 255 West Riverview Ave. Napoleon, Ohio 43545 Ph. 419-592-4010

Permit No. <u>61975</u> Issued <u>5-3-90</u>	Ck. Permits Reg.	Base	Fees Plus	Total
Job Location <u>925 Melode Lane</u>	<input checked="" type="checkbox"/> Building	<u>9.00</u>	<u>9.00</u>	<u>18.00</u>
Lot <u>7</u> <u>BRICKYARD SUB DIV.</u> sub-div. or legal disc.	<input type="checkbox"/> Electrical			
Issued By <u>FH</u> building official	<input type="checkbox"/> Plumbing			
Owner <u>Marie Manning</u> Pn <u>592-2442</u>	<input type="checkbox"/> Mechanical			
Address <u>925 Melode Lane</u>	<input type="checkbox"/> Demolition			
Agent <u>Walter Burkhead</u> Pn _____	<input type="checkbox"/> Zoning			
Address <u>E 972 Co Rd 11, Huber</u>	<input type="checkbox"/> Sign			
Description of Use <u>Dwelling</u>	<input type="checkbox"/> Water tap			
	<input type="checkbox"/> Sewer Tap			
Residential <input checked="" type="checkbox"/> <u>1</u> no. dwelling units	<input type="checkbox"/> Temp. Water			
Commercial _____ Industrial _____	<input type="checkbox"/> Temp. Elec.			
New _____ Add'n. <input checked="" type="checkbox"/> Alter _____ Remodel _____	Additional struc. _____ hrs			
Mixed Occupancy _____	plan review _____			
Change of Occupancy _____	Elect. _____ hrs			
Estimated Cost \$ <u>760.00</u>	Total Fees.....			<u>18.00</u>
	Less Min. Fees Pd. _____ date			
	Balance Due.....			

-ZONING INFORMATION

district	lot dimensions	area	front yd	side yds.	rear yd
<u>A</u>	<u>72' x 100</u>	<u>7200</u>	<u>EX 117</u>	<u>X 35' 1/2 - 35' 1/2</u>	<u>X 92'</u>
max hgt	no pkg spaces	no ldg spaces	max cover	petition or appeal req'd.	date appr
<u>35'</u>	<u>2-MIN</u>		<u>35'</u>		

WORK INFORMATION:

BUILDING: Garage Fl. Area _____ Basement Fl. Area _____ Second Floor Area _____

Size: Length _____ Width _____ Stories _____ Ground Floor Area _____

Height _____ Building Volume (for demo. permit) _____ cu. ft.

Description of Work: FOR 4" Concrete Pad IN back of home 10' x 9 1/2' w/ waste barrier

47
18/5
6/5

ELECTRICAL: Electrical Contractor _____ Pn. _____
 Address _____ Estimated Cost \$ _____
 Type of work: New _____ Service change _____ Rewiring _____ Additional Wiring _____ Temp. Elec. Req. _____
 Size of service _____ Underground _____ Overhead _____ No. of new circuits _____
 Description of work: _____

PLUMBING: Plumbing Contractor _____ Pn. _____
 Address _____ Estimated Cost \$ _____
 Water Tap Req. _____ Size _____ Type of Pipe _____ Water Dist. Pipe _____ type
 yes no
 San. Sewer Tap Req. _____ Size _____ Type of Pipe _____ Dr. Waste Vt. Pipe _____ type
 yes no
 St. Sewer Tap Req. _____ Size _____ Type of Pipe _____ Street to be Opened _____
 yes no
 Main Building Drain Size _____ Main Vent Pipe Size _____ List Number of Plumbing Fixtures Below
 Water Closets _____ Bathtubs _____ Showers _____ Lavatories _____ Kitchen Sinks _____ Disposal _____ Dishwasher _____ Clothes Washer _____
 Floor Drains _____ Other Fixtures: Type _____ No. _____
 Description of Work: _____


MECHANICAL: Mechanical Contractor _____ Pn. _____
 Address _____ Estimated Cost _____
 Heating System: Forced Air _____ Gravity _____ Hot Water _____ Steam _____ Unit Heaters _____ Radiant _____ Baseboard _____
 Type of Fuel: Electric _____ Natural Gas _____ Propane _____ Wood _____ Coal _____ Solar _____ Geothermal _____ Other _____
 No. of Heat Zones _____ Hot Water: (One Pipe _____ Two Pipe _____ Series Loop _____) Electric Heat: (No of Circuits _____) No. of Furnaces _____
 No. of Hot Air Runs _____ No. of Hot Water Radiators _____ Total Heat Loss _____ Rated Capacity of Furnace/Boiler _____
 Location of Heating Units: Crawl Space _____ Floor Level _____ Attic _____ Suspended _____ Roof _____ Outside _____ Other _____
 Description of Work _____

DRAWINGS REQUIRED: All Applications must be Accompanied by Two Complete sets of Drawings Including SITE PLAN, FOUNDATION PLAN, FLOOR PLANS, STRUCTURAL FRAMING PLANS, EXTERIOR ELEVATIONS, SECTIONS and DETAILS, STAIR DETAILS, ELECTRICAL LAYOUT, PLUMBING ISOMETRIC, HEATING LAYOUT ETC. All plans shall be DRAWN TO SCALE. Show all existing structures on the site plan also, show Electric Panel and Furnace Locations.

READ AND SIGN BELOW; The undersigned hereby makes application for a permit for all work described herein, and agrees to complete the work in strict accordance with all applicable provisions of the current edition of the C.A.B.D. Building Code, the Napoleon Building and Zoning Codes, the Napoleon Engineering Dept. Rules and Regulations, Standard Specifications and other Pertinent Sections of the Napoleon Code of Ordinances.

Date 4/26/80 Signature of Applicant [Signature]
 Application not valid without signature

SITE PLAN FOR
BECKS CONSTRUCTION CO.
 LOT NO. 7, PHASE I BRICKYARD SUB-
 DIVISION, CITY OF NAPOLEON, HENRY CO., OHIO.

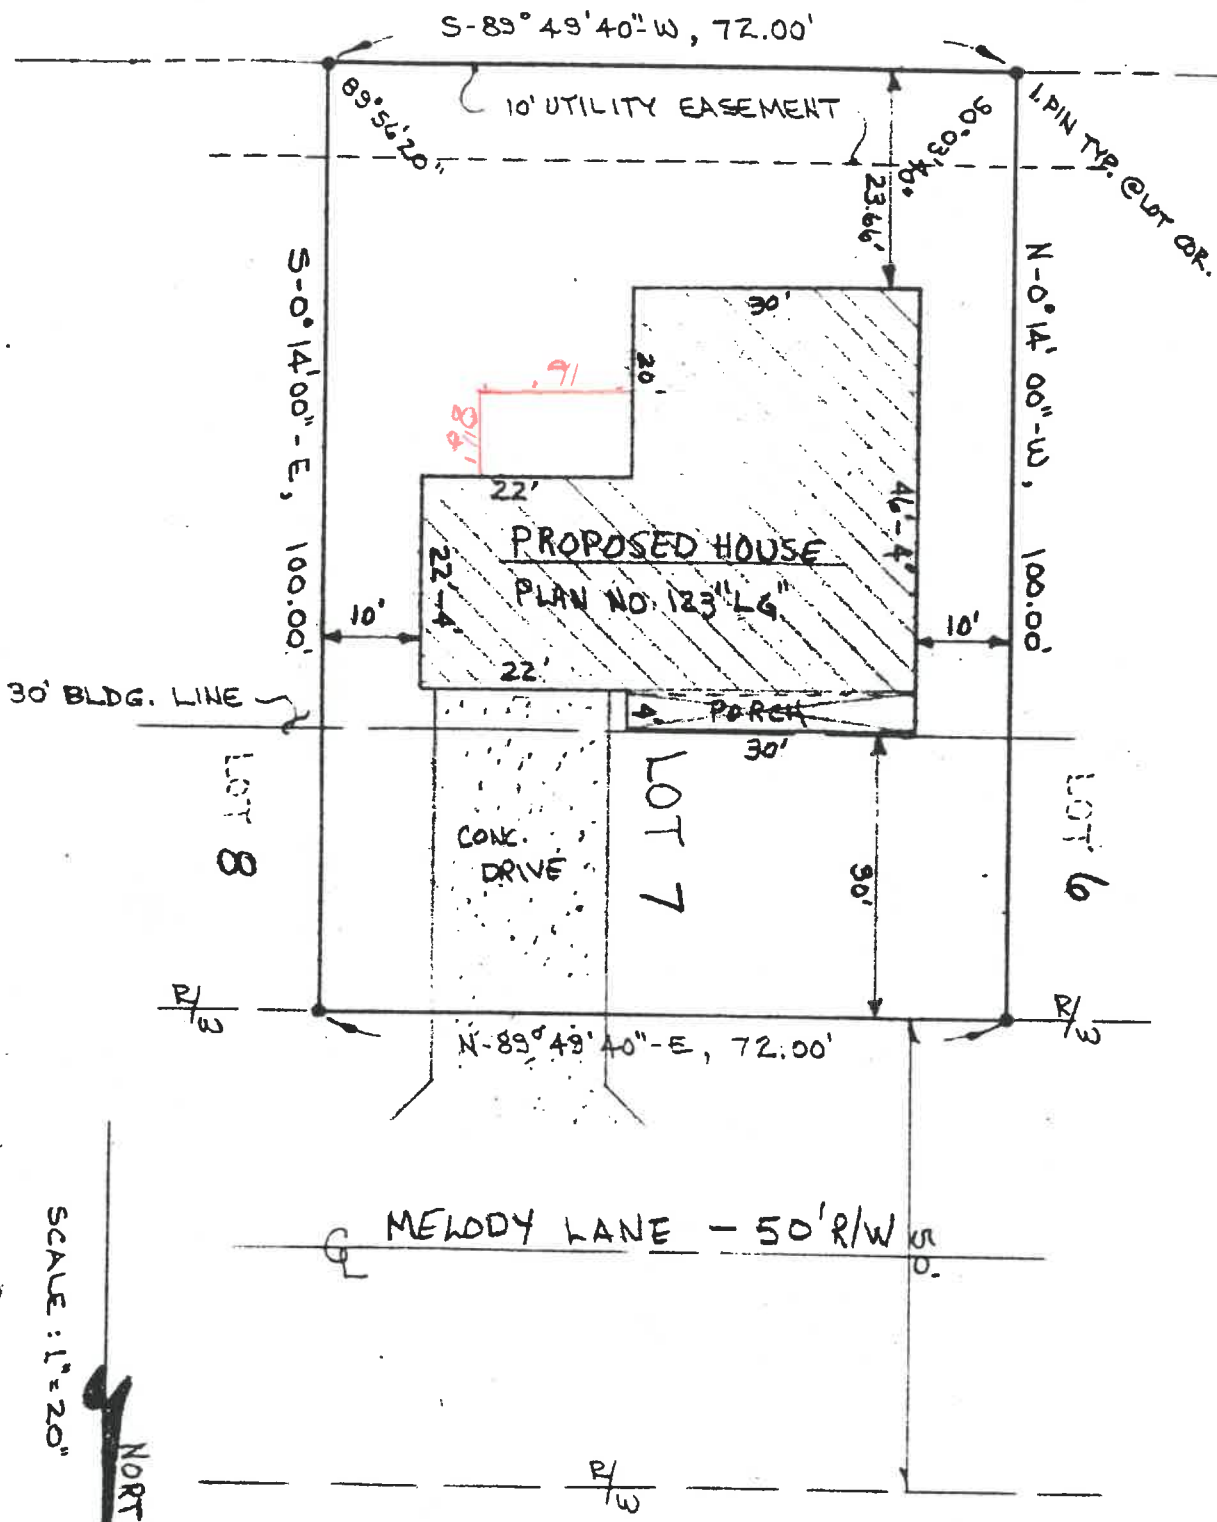

SCALE: 1"=20'
 NORTH
 JUNE, 1987
 R.D.S.

