




FRONT ELEVATION  
1/4" = 1'-0"

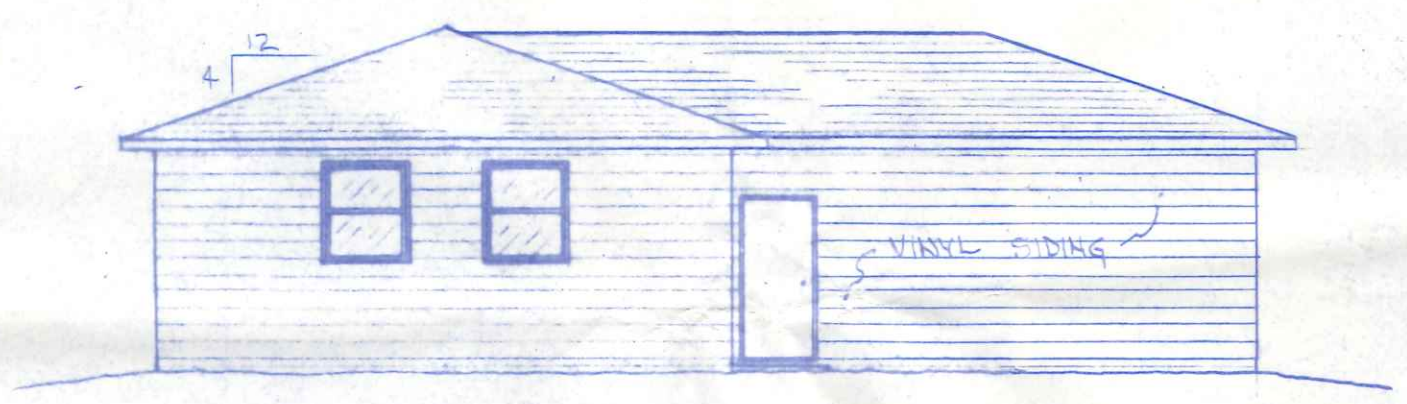

REAR ELEVATION  
1/8" = 1'-0"

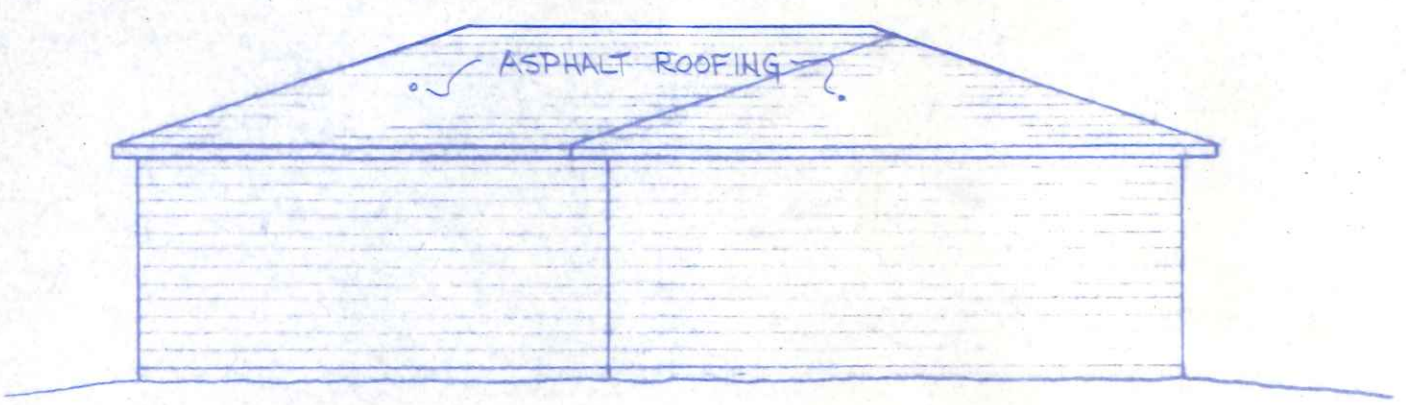


LEFT SIDE ELEVATION  
1/8" = 1'-0"

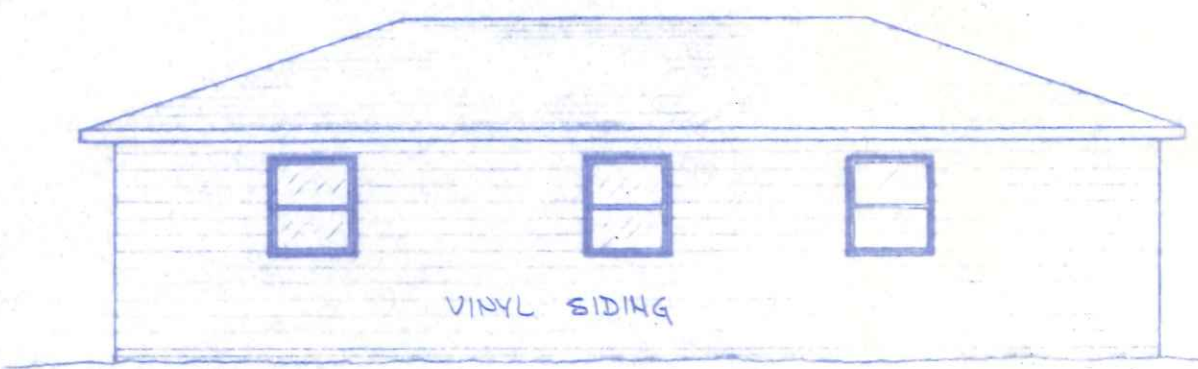

RIGHT SIDE ELEVATION  
1/8" = 1'-0"

945 Melody




BECK CONSTRUCTION CO.		
DATE: RDS	PLAN NO. 220	1584 SQ. FT.
CHEK:		SEPT. 1986

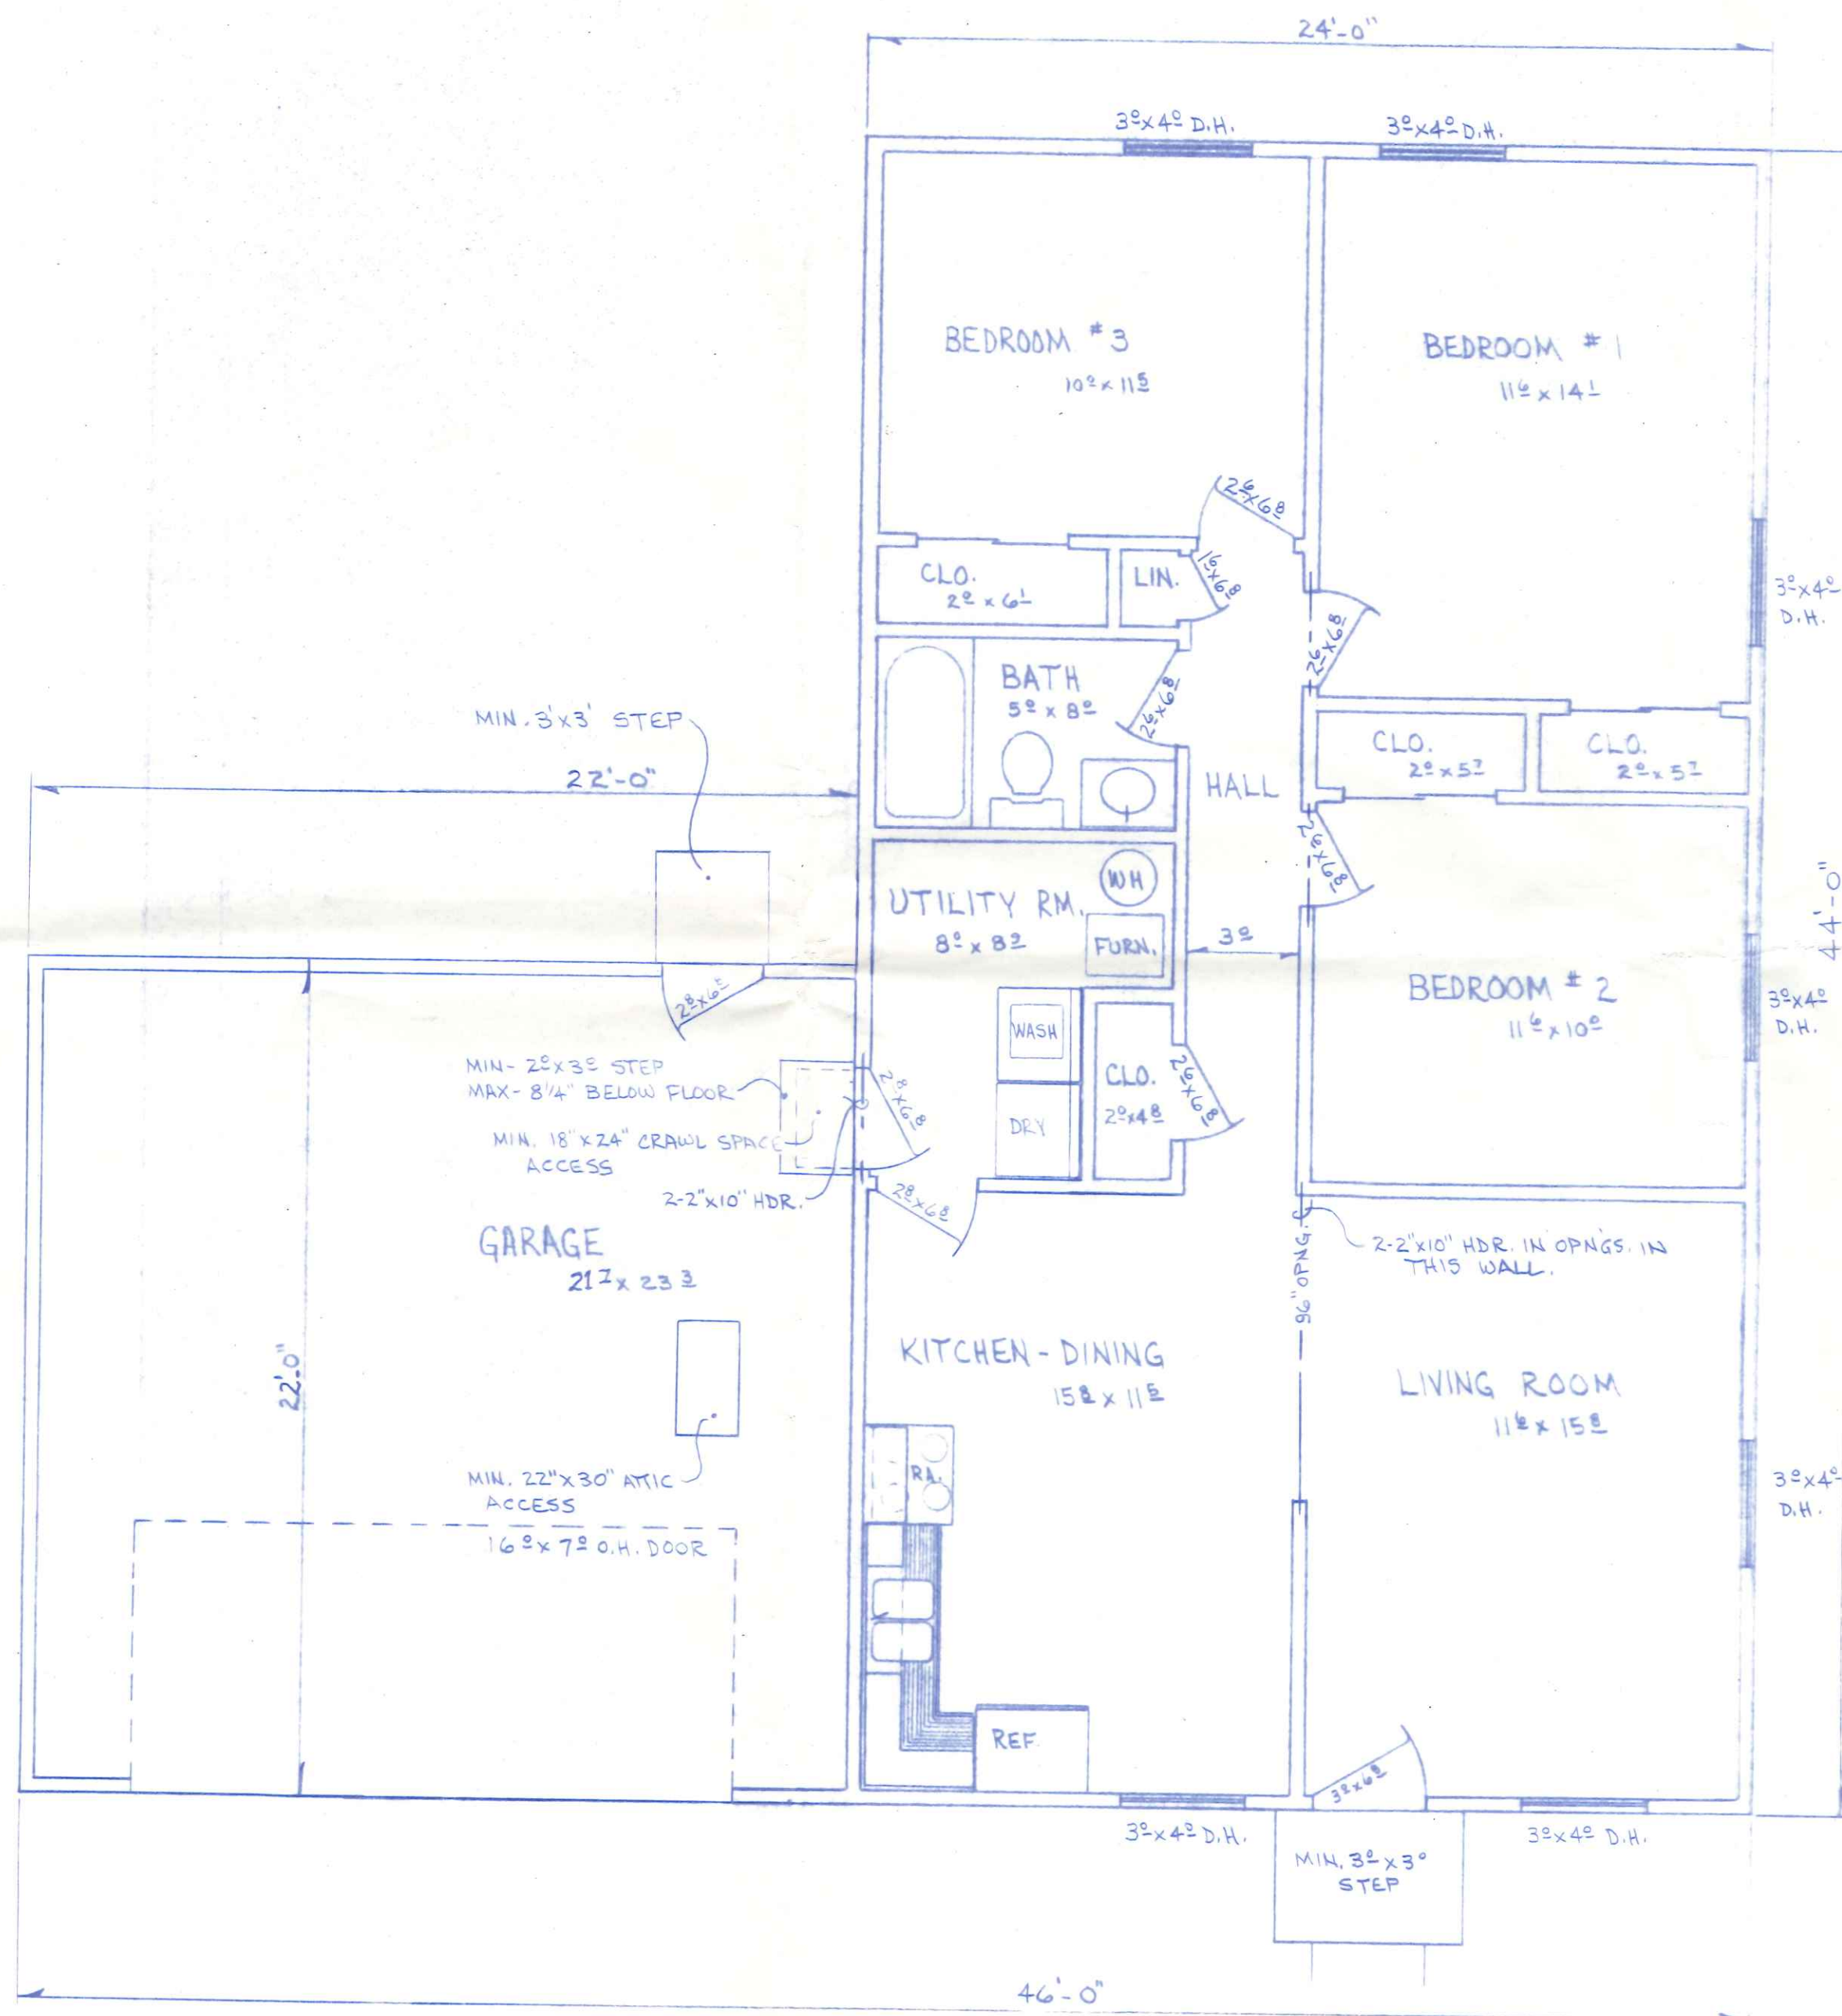


- NOTE:
1. ALL EXTERIOR WALL OPNG. HEADERS SHALL BE 2-2"x10" EXCEPT GARAGE.
  2. ALL INTERIOR WALL OPNG. HEADERS SHALL BE 2"x4" EXCEPT WHERE NOTED.

FLOOR PLAN  
1/4" = 1'-0"


BECK CONSTRUCTION CO.		
DWN BY: RDS	PLAN NO. 220	1584 SQ. FT.
CHKD:		SEPT. 1986

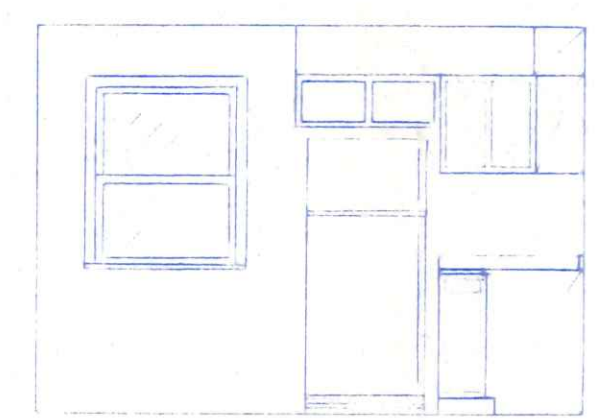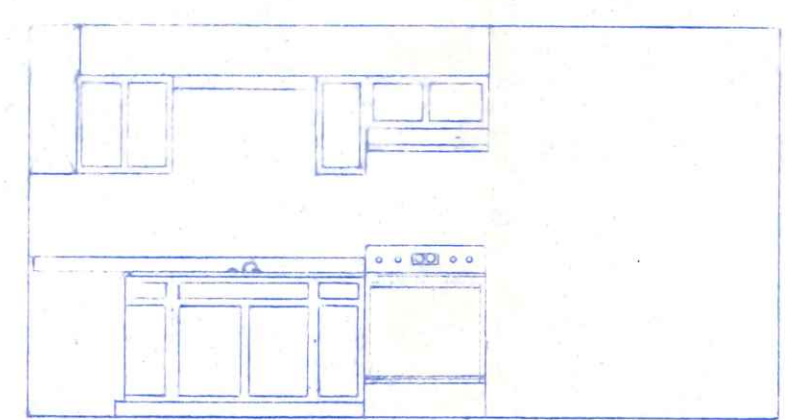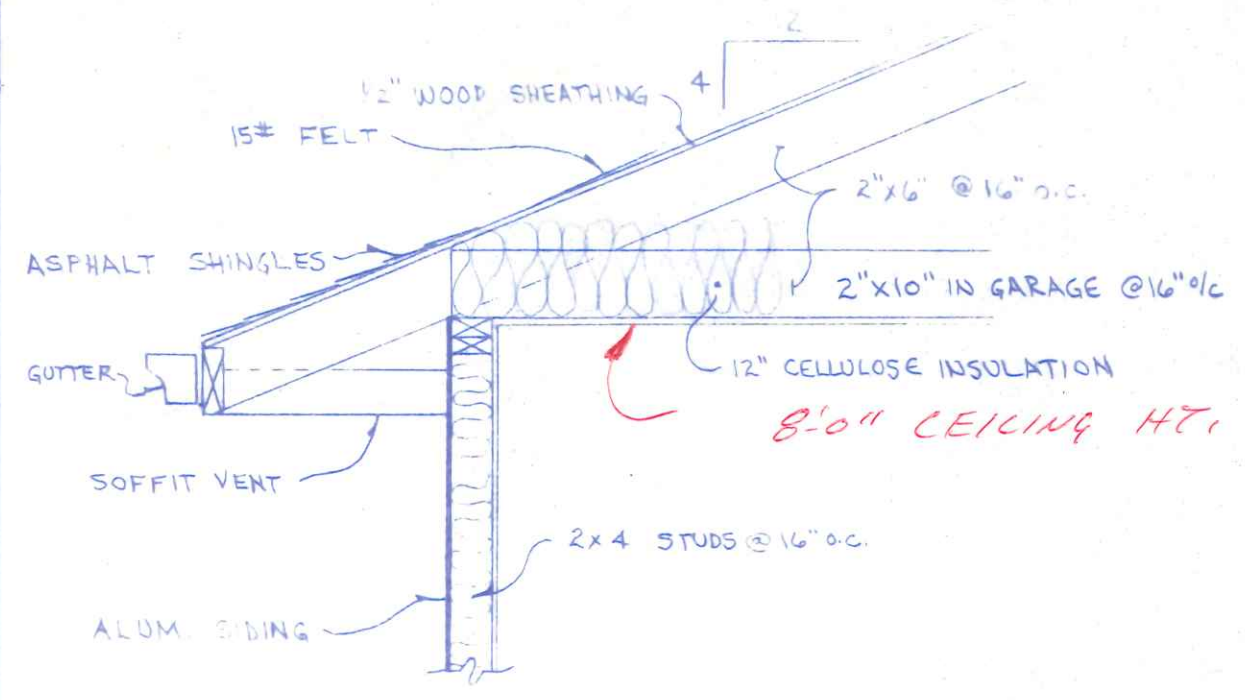


KITCHEN DETAILS  
1/4" = 1'-0"

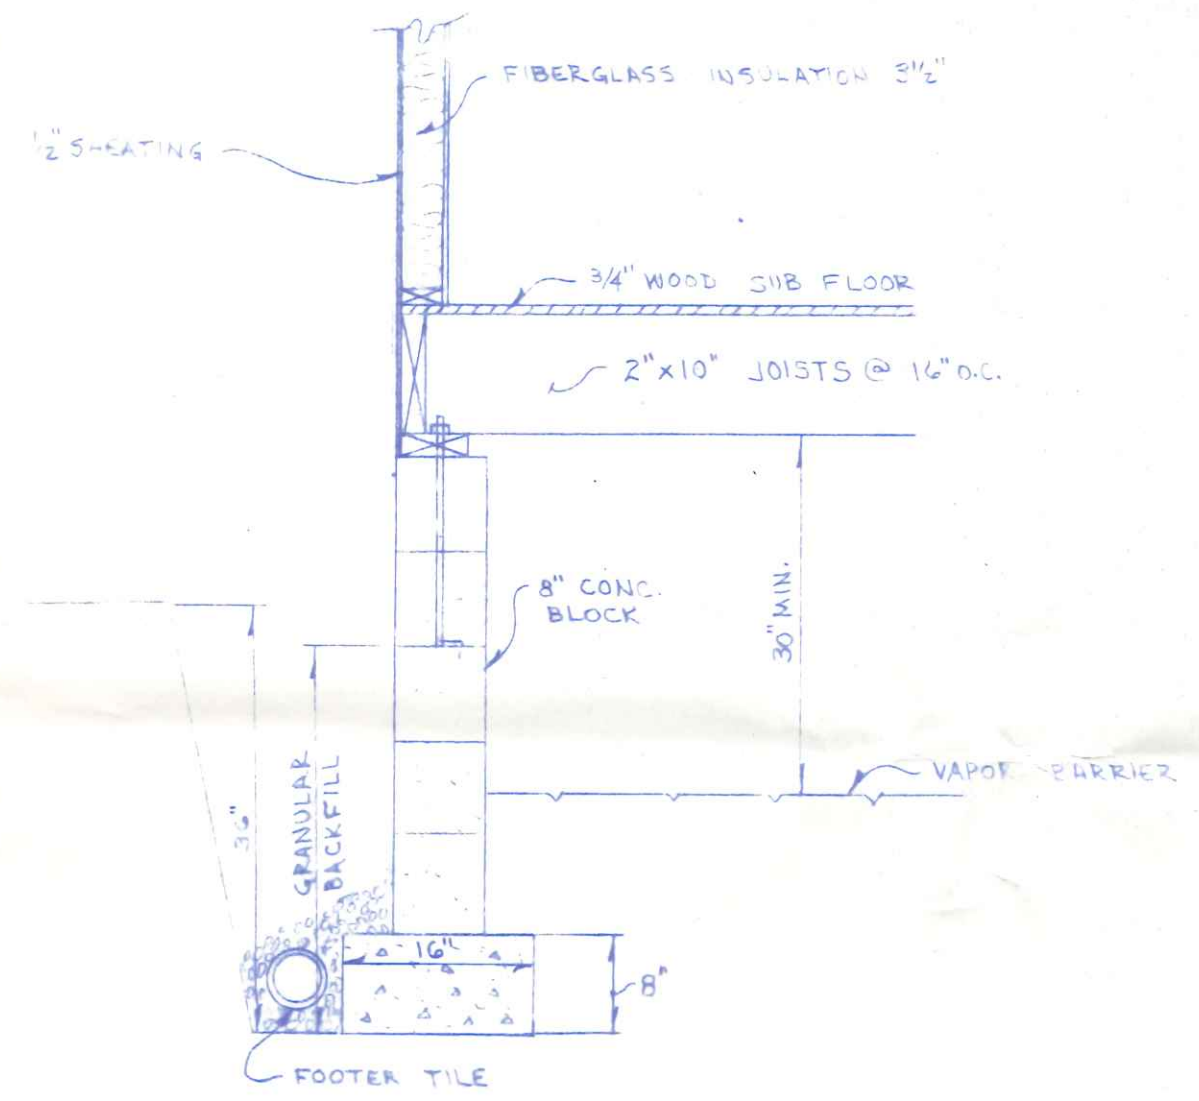

TYPICAL CROSS-SECTION  
3/4" = 1'-0"

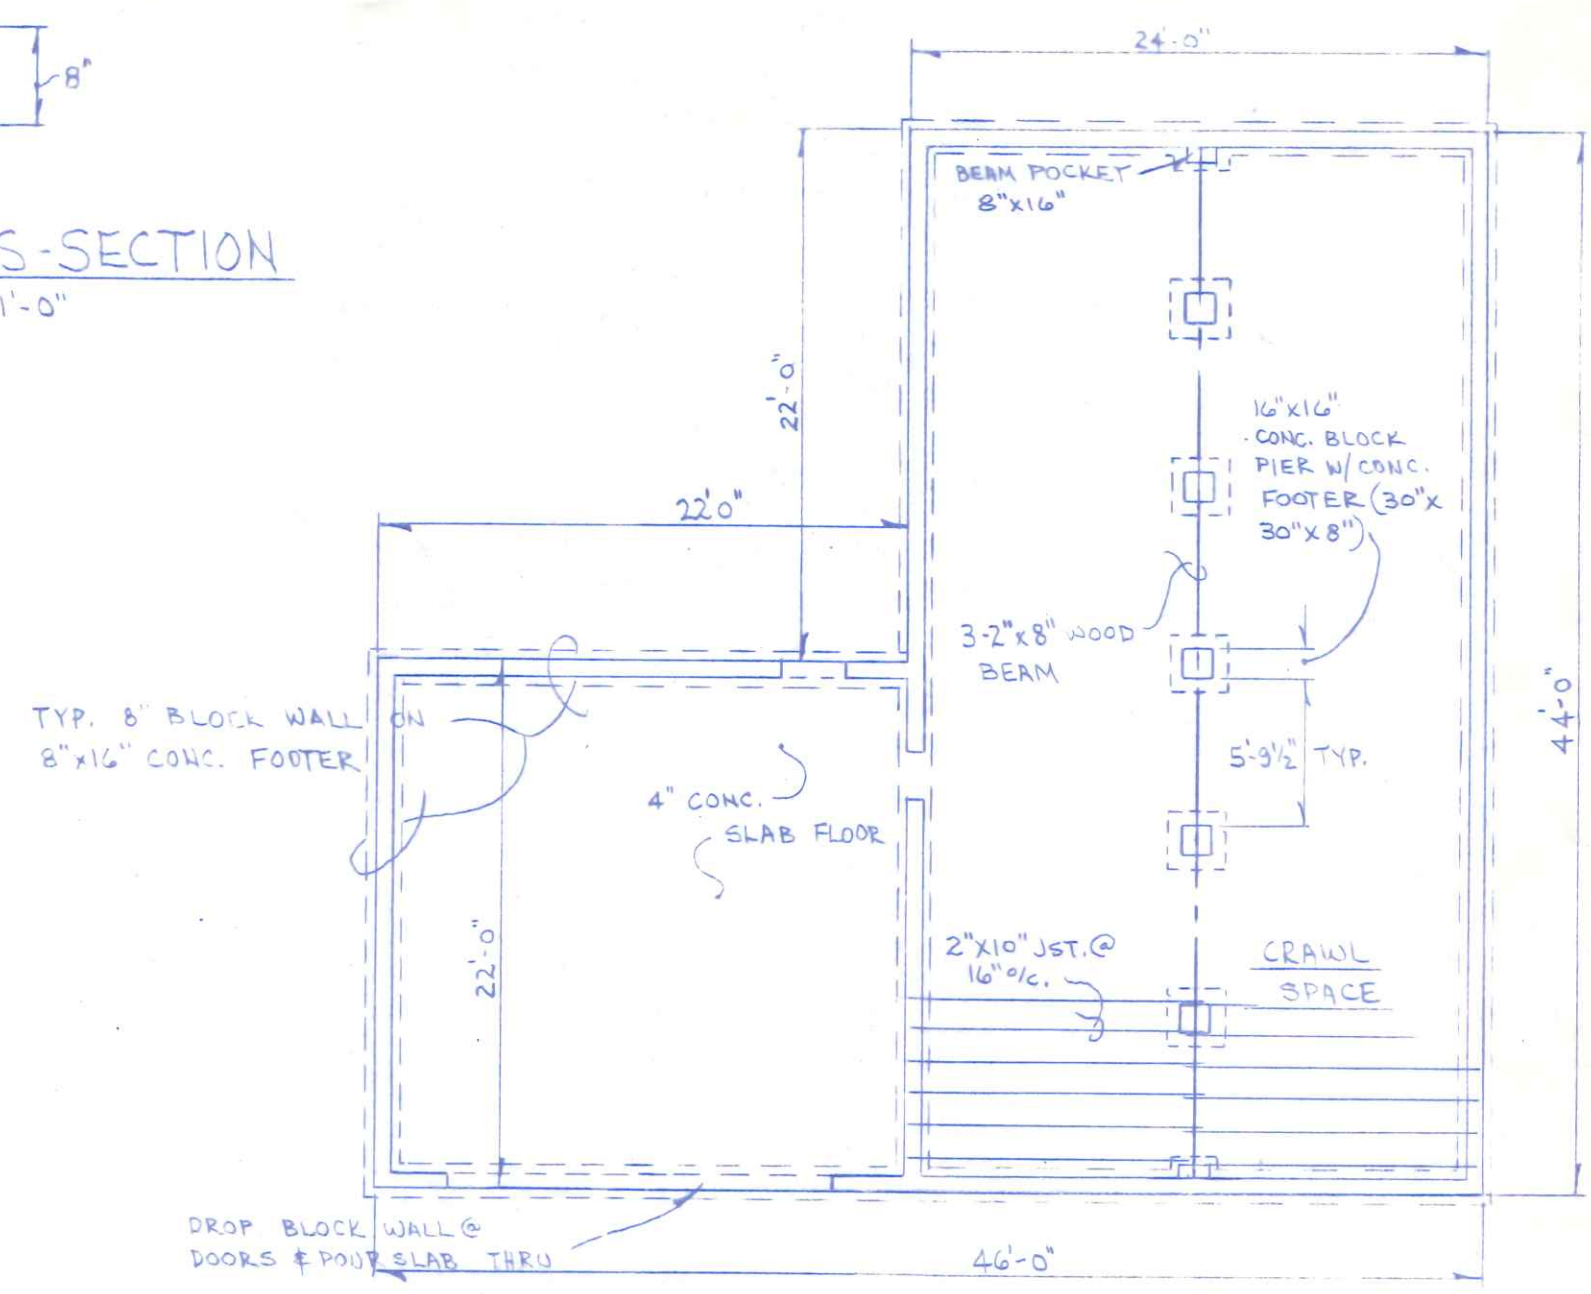

FOUNDATION PLAN  
1/8" = 1'-0"

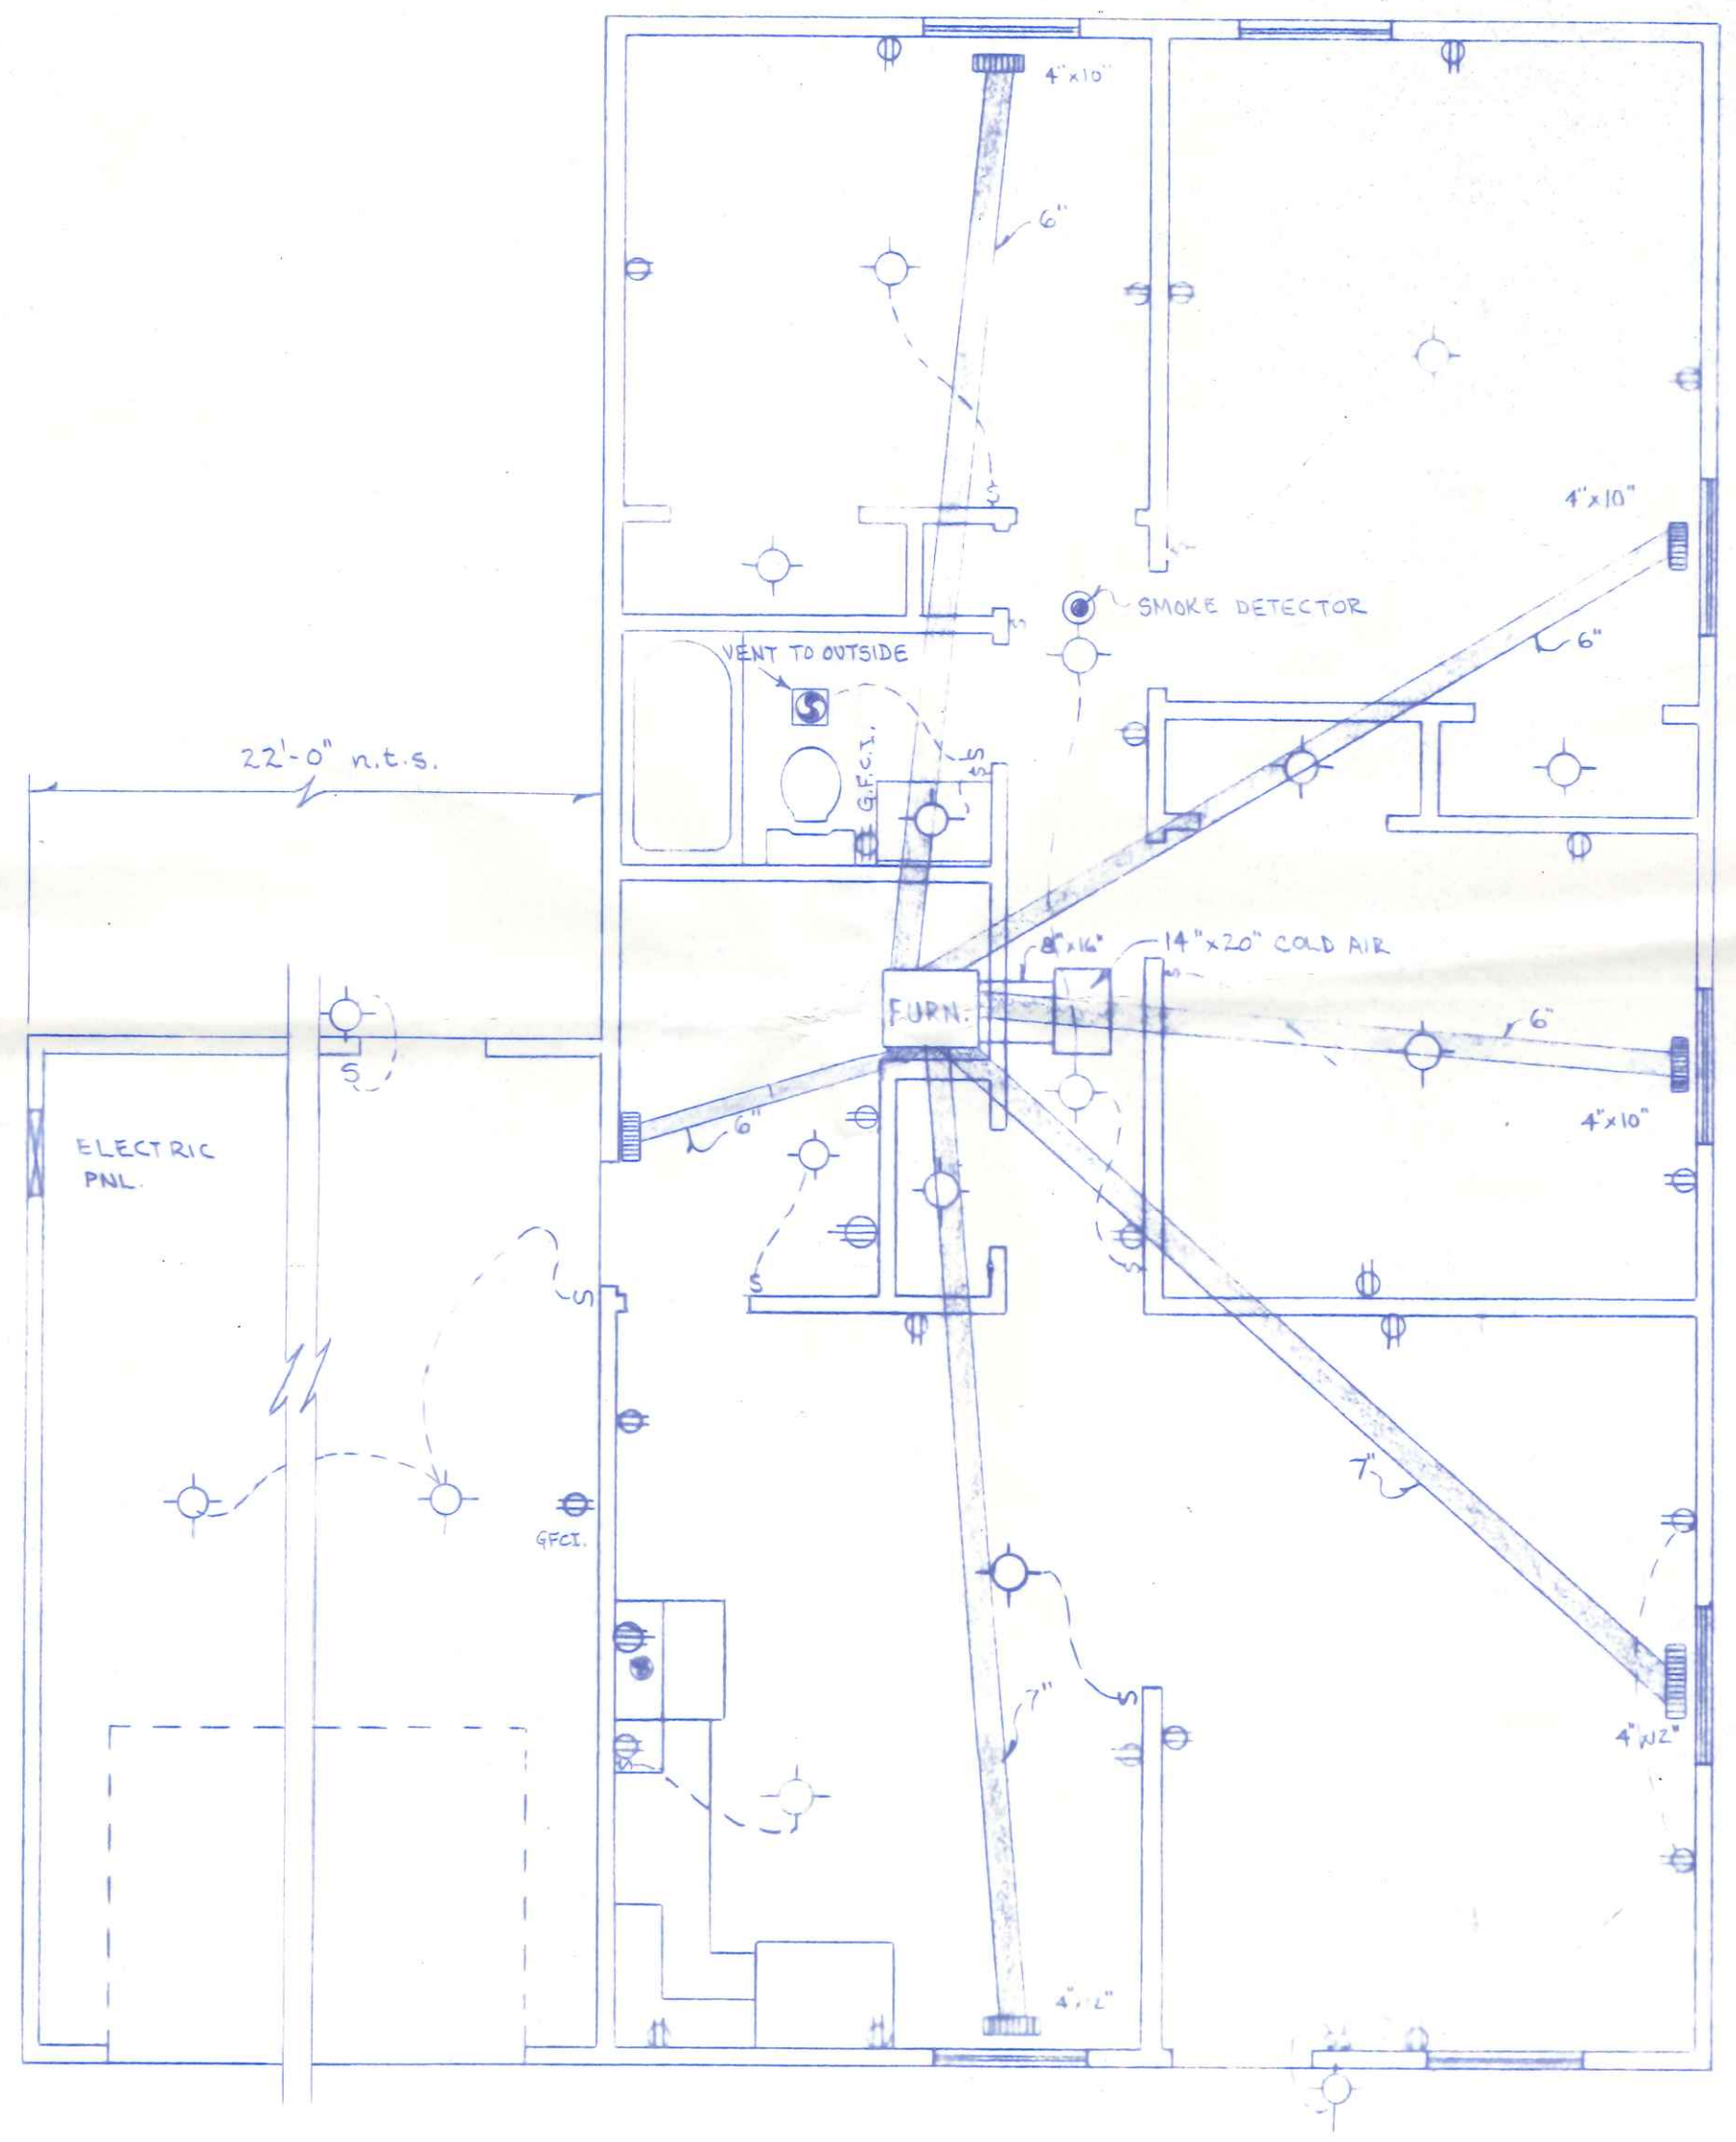

HEATING & ELECTRICAL PLAN  
1/4" = 1'-0"

BECK CONSTRUCTION CO.		
DWINBY RDS	PLAN NO. 220	1584 SQ. FT.
CHKD.		SEPT. 1986

