

APPLICATION FOR PERMIT TO TAP SEWER

Owner DON WEITHOUEN  
ADDRESS 125 W. WASHINGTON  
CONTRACTOR BECK'S CONS.  
ADDRESS 11622 RD M TEL. 592-8307

NO. \_\_\_\_\_  
BLDG. PERMIT 01276  
PERMIT FEE \$ 60.00  
STREET BOND \_\_\_\_\_  
DATE PAID \_\_\_\_\_  
For office use only

LOCATION OF CONNECTION

Street and No. 975 MELODY LN. Sanitary  Storm \_\_\_\_\_  
Lot No. 2 Subdivision BRICKYARD PH 1 Size of Tap 4"  
Size and Type of Sewer 4" P.V.C. ALL WORK MUST BE INSPECTED  
Street to be opened-Yes  No \_\_\_\_\_ Opening bond fee set by Engineer \$ \_\_\_\_\_  
Street opening agreement approval date \_\_\_\_\_

I certify that the sewer will be used only as indicated and no other drainage will be connected.

Date \_\_\_\_\_ Signature \_\_\_\_\_  
Owner-Builder-Agent

DO NOT WRITE BELOW THIS LINE

INSPECTION RECORD


Date Inspected 11-14-86 Size and Type of Sewer 4" P.V.C. SANITARY  
Location 975 MELODY LN Depth 7'-0" Type of Test NONE  
Inspected and Approved by: FH Inspector Date 11-14-86

Additional information \_\_\_\_\_

Send copy to: \_\_\_\_\_


SKETCH OF INSTALLATION -ON BACK

**SITE PLAN FOR  
BECKS CONSTRUCTION CO.**  
LOT NO. 2, PHASE I BRICKYARD SUB-  
DIVISION, CITY OF NAPOLEON, HENRY CO. OHIO.

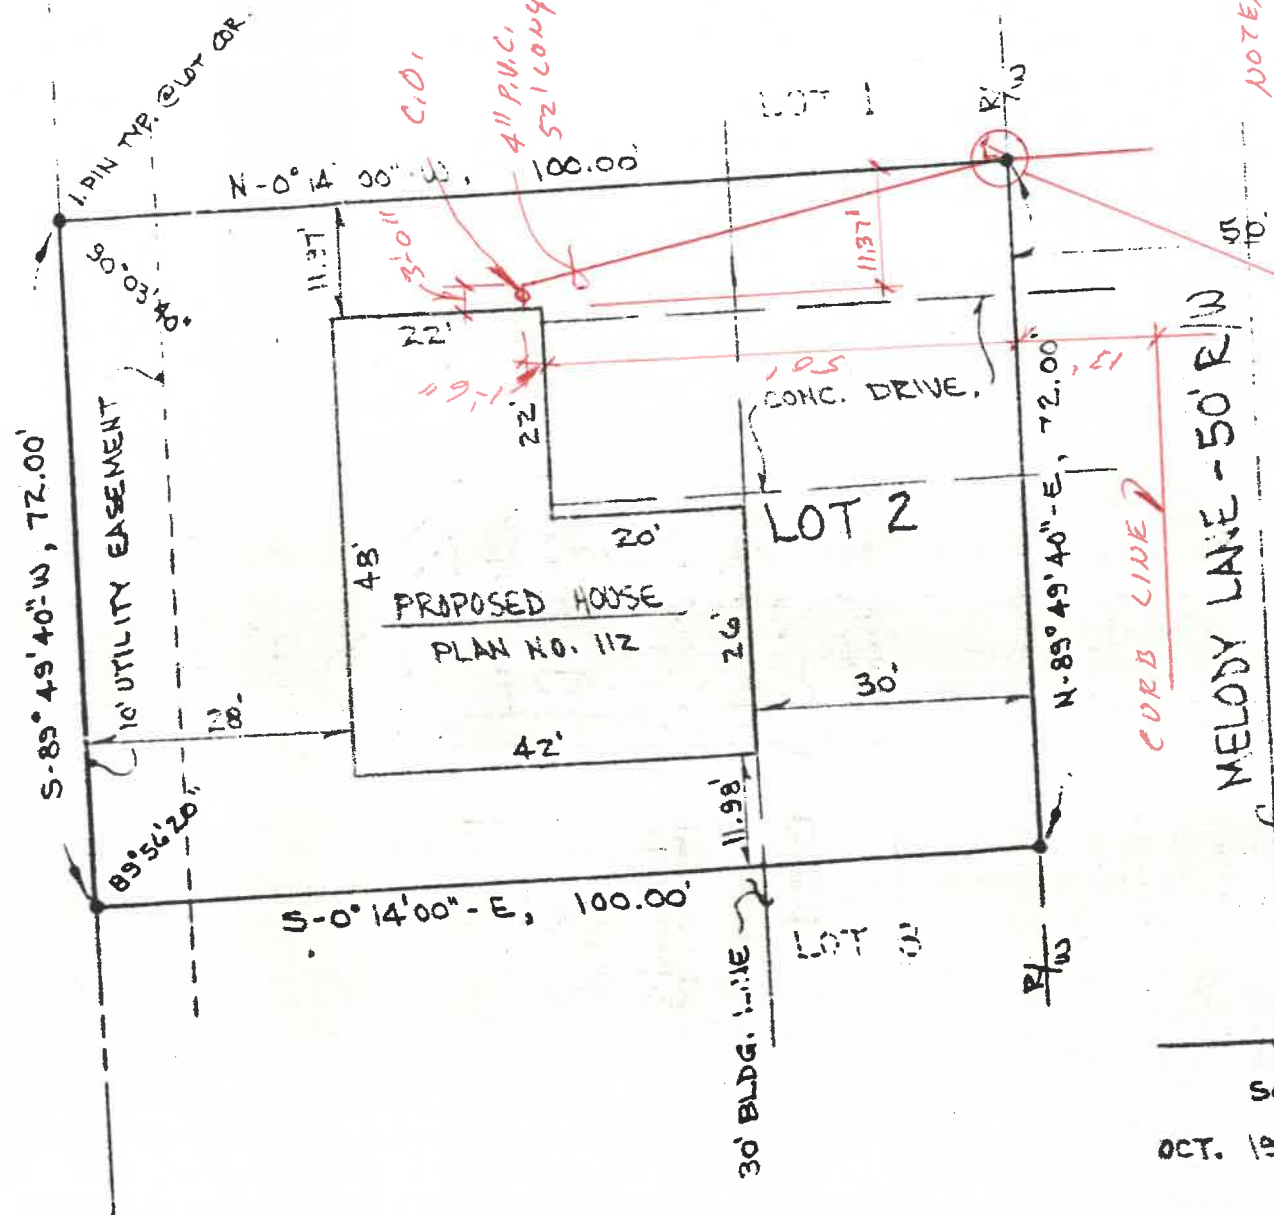

NOTES  
4" P.V.C.  
WITH #6  
STONE BELOW  
& ABOVE

EXIST'G CAP FOR LOT #1 TWP  
7x2 STAKE FROM  
SEWER'S UP TO 6"  
BELOW GRADE

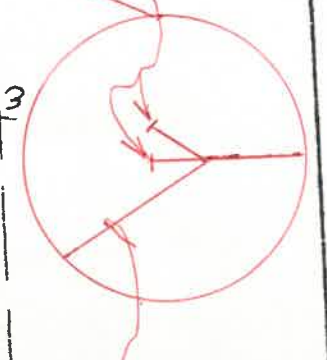

4" LINE TO  
LOT #2


SCALE: 1" = 20'

OCT. 1986

R.D.S.



SITE PLAN FOR  
 BECKS CONSTRUCTION CO.  
 LOT NO. 2, PHASE I BRICKYARD SUB-  
 DIVISION, CITY OF NAPOLEON, HENRY CO., OHIO.

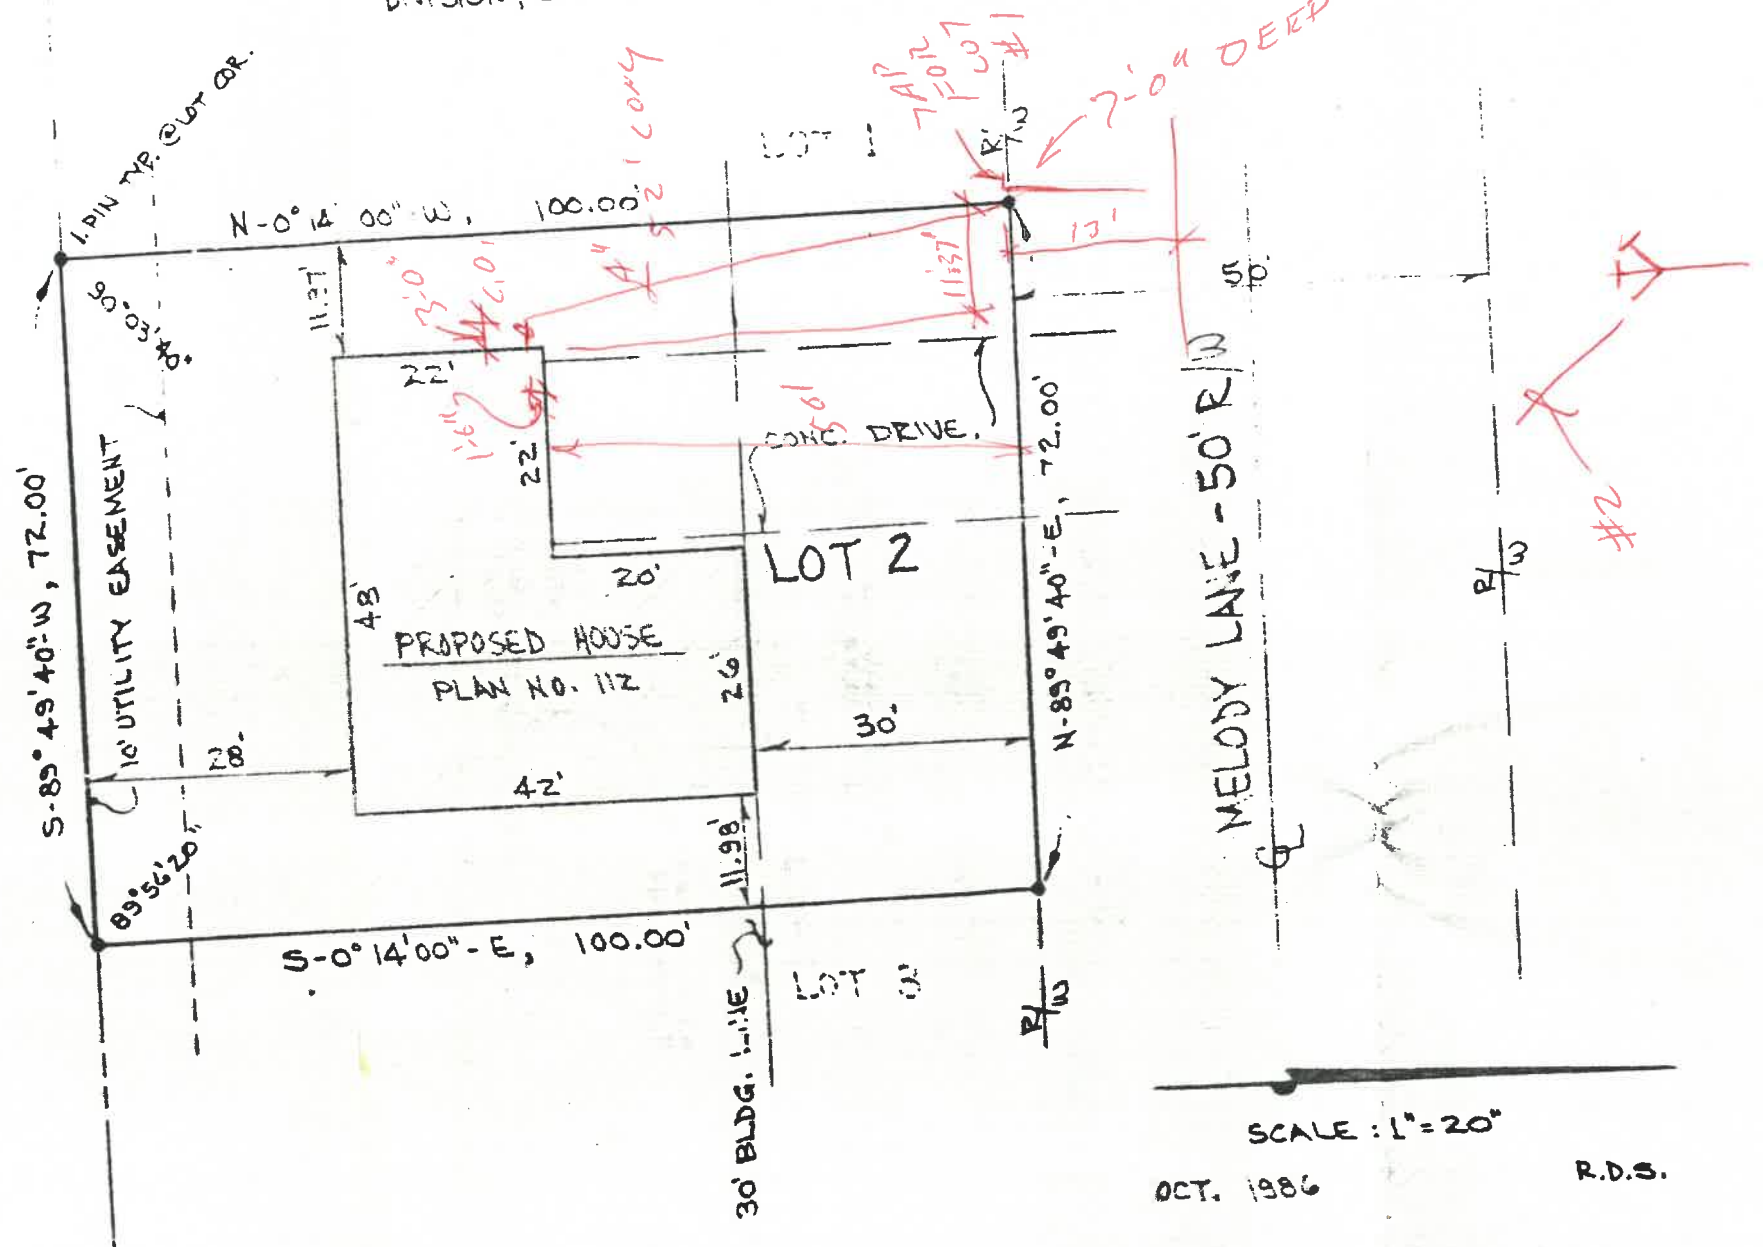

SCALE: 1" = 20'  
 OCT. 1986  
 R.D.S.