

WATER TAPPING PERMIT

issued by

The Napoleon Water Distribution Department
255 West Riverview Ave. Napoleon, Ohio 43545 Ph. 592-4010

Permit No. W- 0025 Issued 5-14-92 Received of Becks Const. (\$ 375) .00

(Charge for tapping permit to supply water service to) Lot No. 18 Sub Div. Brickyard Subdivision

Street No. 980 Melody Tap Size 1 * Cost \$ 375 .00 Plumber Meyers P+H


Date completed _____ Approved by _____
water distribution dept. _____ finance director _____

Name _____ Size of tap 1" Date 5-27-92 Street and No. 980 Melody

Old Tap No. _____ New Tap No. 9219 Size and Kind of Main 8" PVC

Location of Main 9 1/2' North of North curb Depth of Main 5 1/2'

Distance from Hydrant/Valve 22 1/2' E of Hyd #389 Distance to Curb Stop from Corp. 4 1/2'

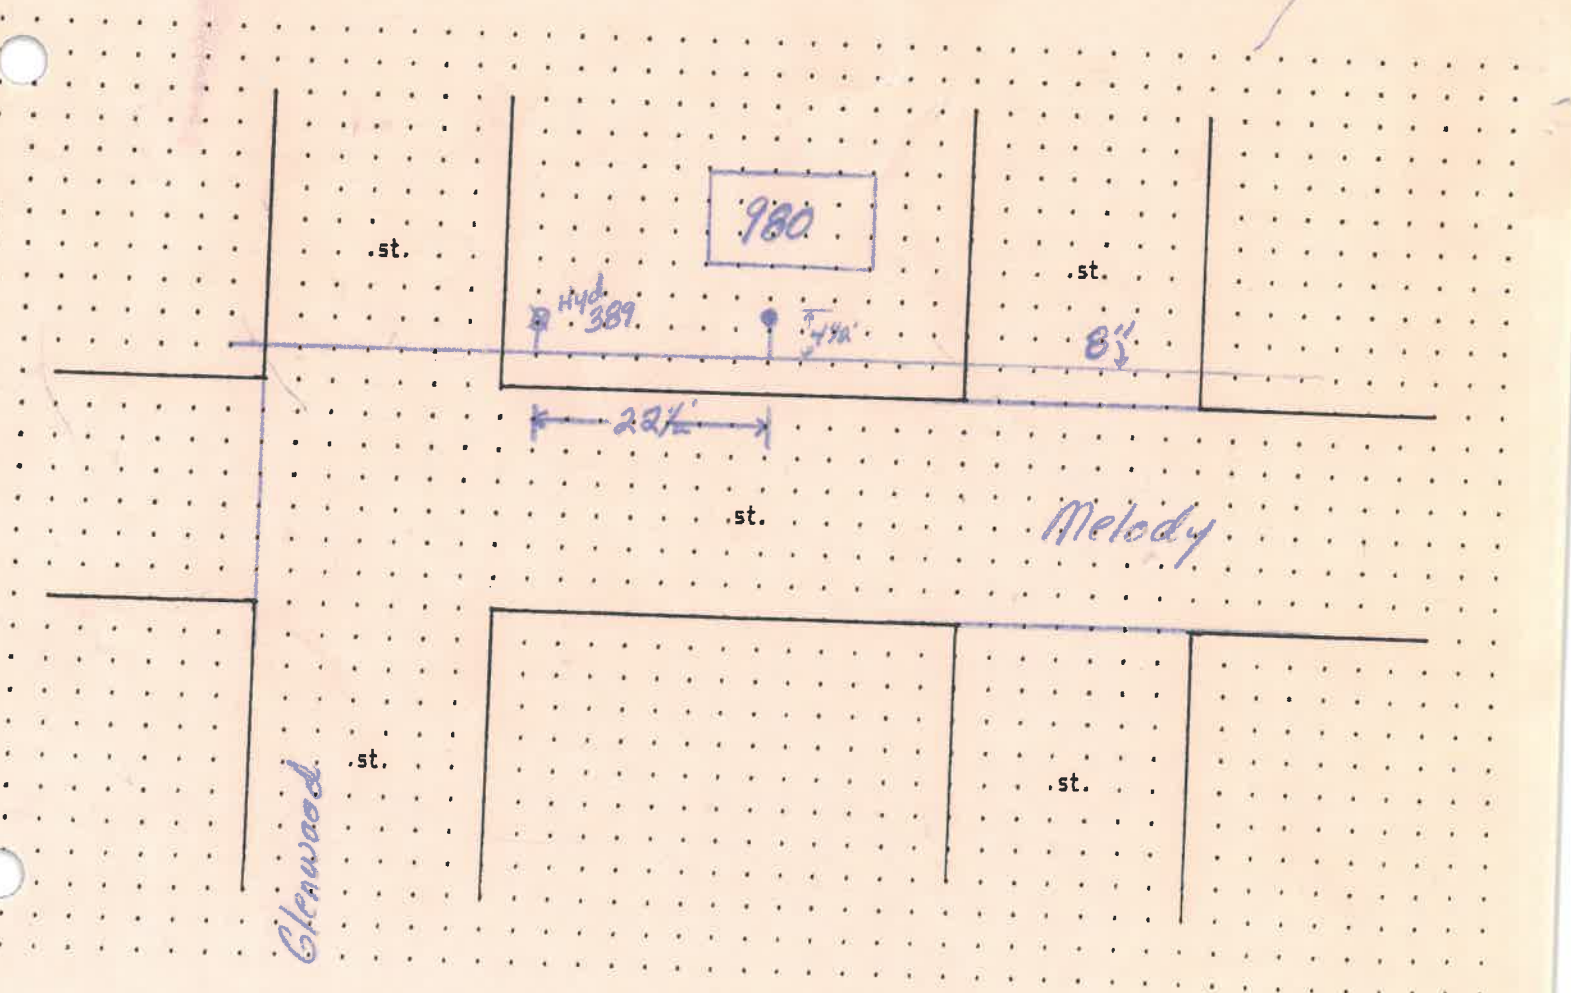

WATER TAPPING PERMIT

issued by


The Napoleon Water Distribution Department
255 West Riverview Ave. Napoleon, Ohio 43545 Pn. 592-4010

Permit No. W-0025 Issued 5-14-92 Received of Beckslanstr. (\$375).00

(Charge for tapping permit to supply water service to) Lot No. 18 Sub Div. Brickyard Subdivision
Street No. 980 Melody Tap Size 1 Cost \$ 375.00 Plumber Meyers P+H

Date completed _____ Approved by _____
water distribution dept. finance director

Name _____ Size of tap 1" Date 5-27-92 Street and No. 980 Melody
Old Tap No. _____ New Tap No. 9819 Size and Kind of Main 8" PVC
Location of Main 9 1/2' North of North curb Depth of Main 5 1/2'
Distance from Hydrant/Valve 22 1/2' E of Hydrant 389 Distance to Curb Stop from Corp. 4 1/2'

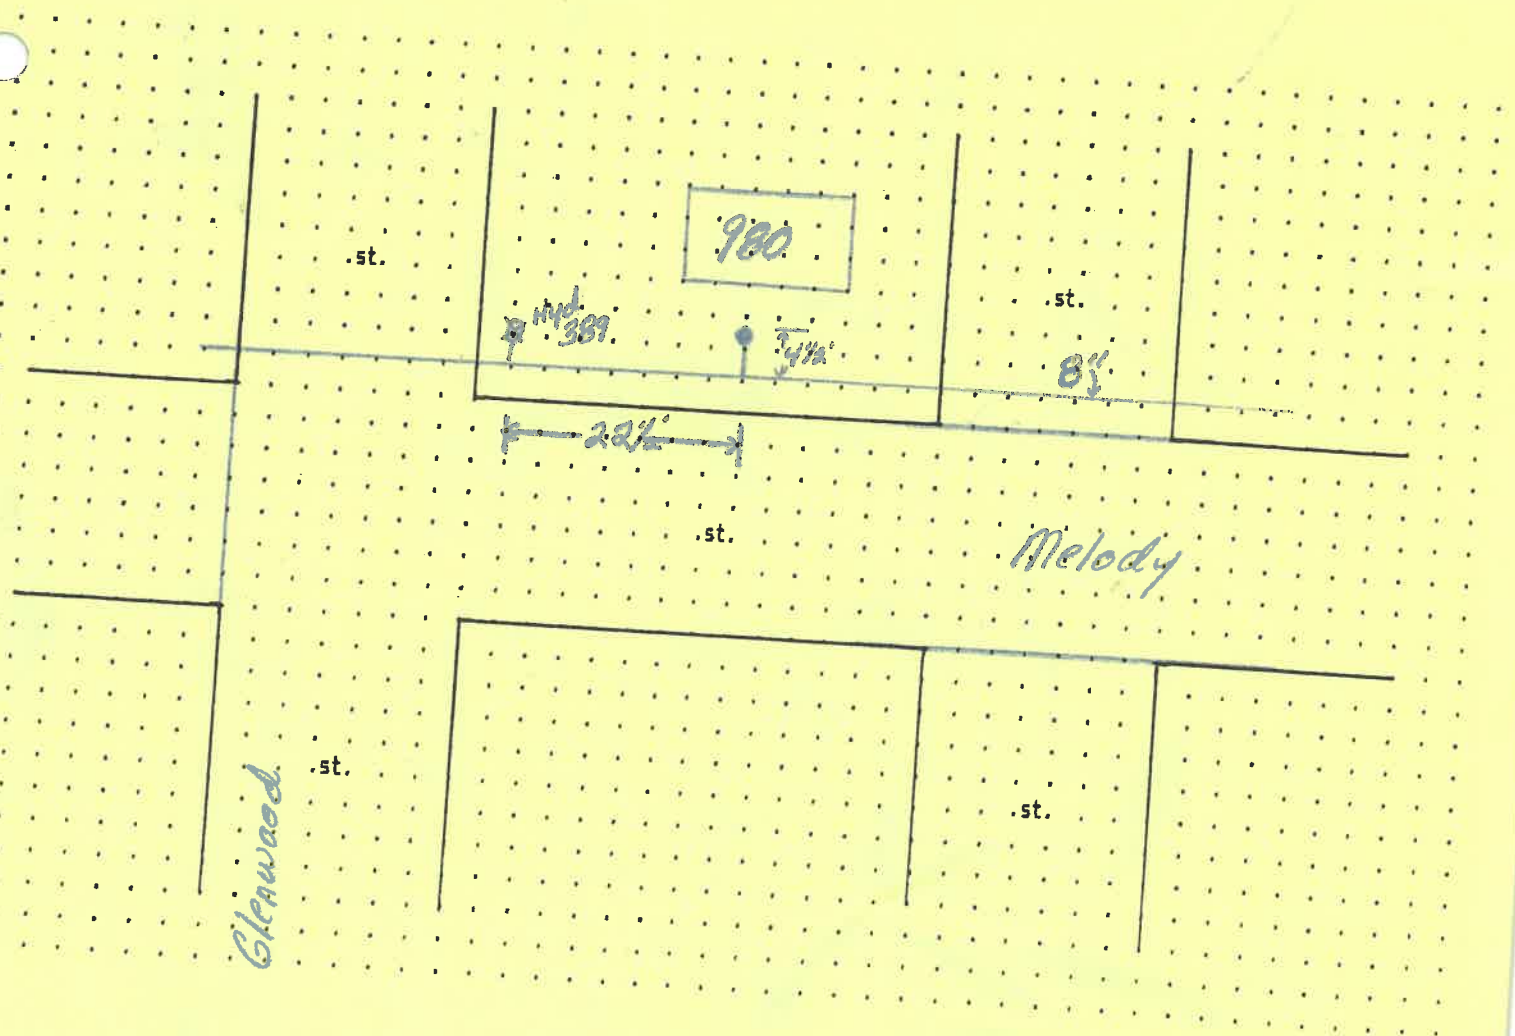

WATER TAPPING PERMIT

issued by

The Napoleon Water Distribution Department
255 West Riverview Ave. Napoleon, Ohio 43545 Pn. 592-4010

Permit No. W- 0025 Issued 5-14-92 Received of Becks Const. (375), .00

(Charge for tapping permit to supply water service to) Lot No. 18 Sub Div. Brickyard Subdivision

Street No. 980 Melody Tap Size 1 * Cost \$ 375 .00 Plumber Meyers P+H

Date completed _____ Approved by _____
water distribution dept. finance director


COMPLETED

Name _____ Size of tap _____ Date _____ Street and No. _____

Old Tap No. _____ New Tap No. _____ Size and Kind of Main _____

Location of Main _____ Depth of Main _____

Distance from Hydrant/Valve _____ Distance to Curb Stop from Corp. _____

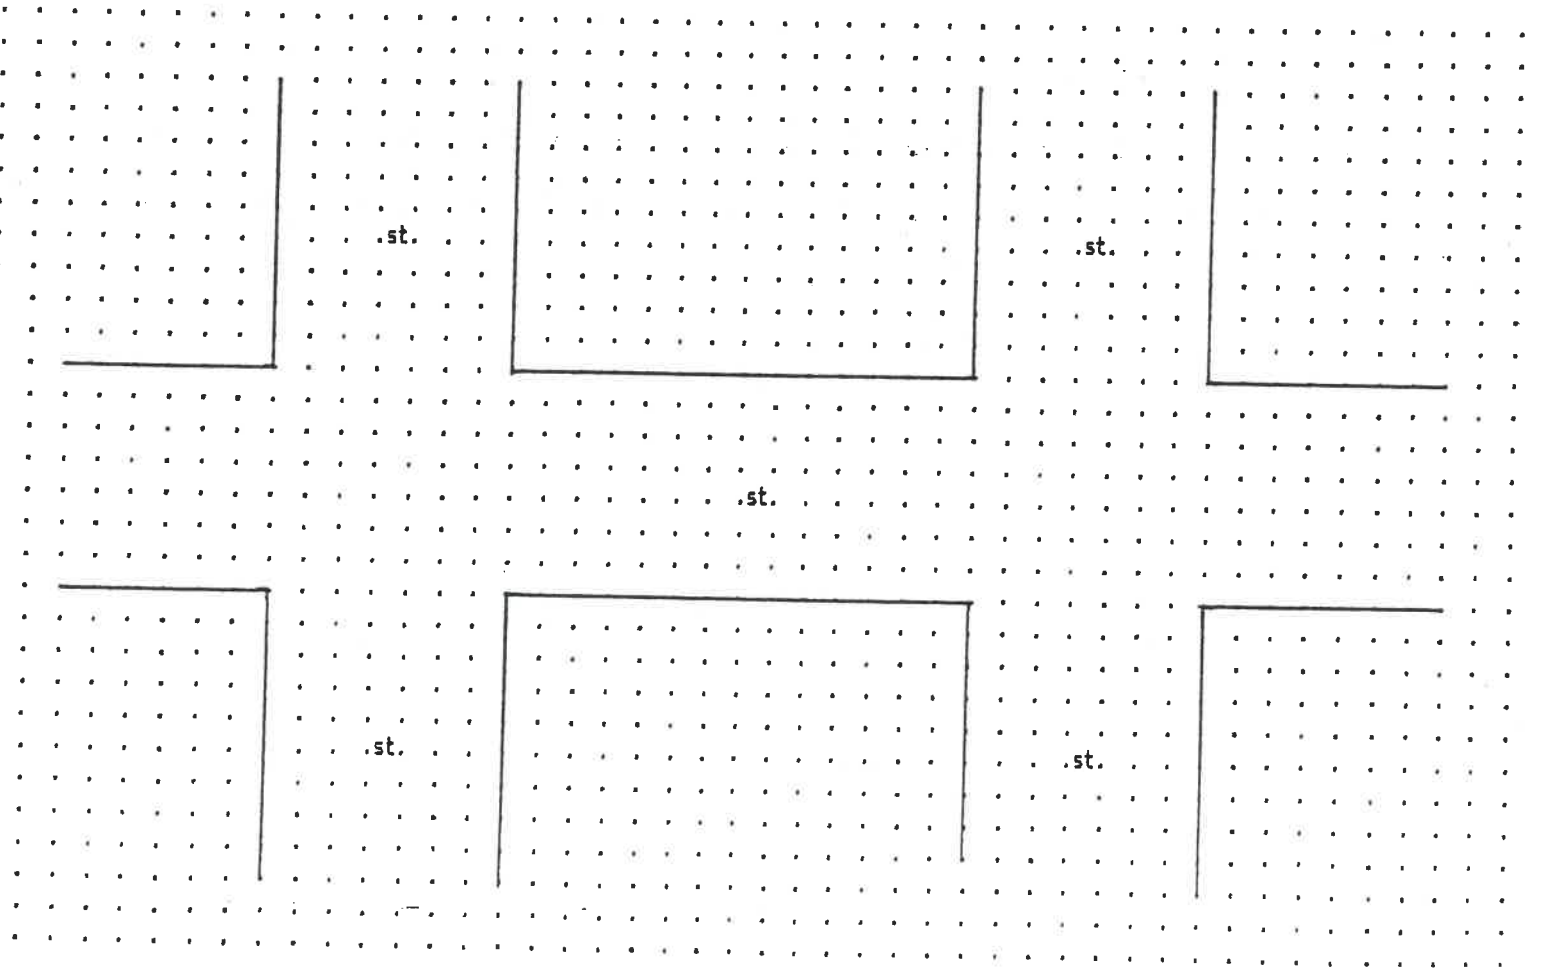

WATER TAPPING PERMIT

issued by

The Napoleon Water Distribution Department
255 West Riverview Ave. Napoleon, Ohio 43545 Pn. 592-4010

Permit No. W- 0025 Issued 5-14-92 Received of Beckslanst. (\$ 375) .00

(Charge for tapping permit to supply water service to) Lot No. 18 Sub Div. Backyard Subdivision

Street No. 980 Melody Tap Size 1 * Cost \$ 375 .00 Plumber Meyers P+H

Date completed _____ Approved by _____
water distribution dept. finance director

Name _____ Size of tap _____ Date _____ Street and No. _____

Old Tap No. _____ New Tap No. _____ Size and Kind of Main _____

Location of Main _____ Depth of Main _____

Distance from Hydrant/Valve _____ Distance to Curb Stop from Corp. _____

COMPLETED

