


SITE PLAN FOR
BECKS CONSTRUCTION CO.

GLENWOOD AVE - 60' R/W

LOT NO. 1 . PHASE I BRICKYARD SUB-DIVISION - CITY OF NAPOLEON, HENRY CO. OHIO.

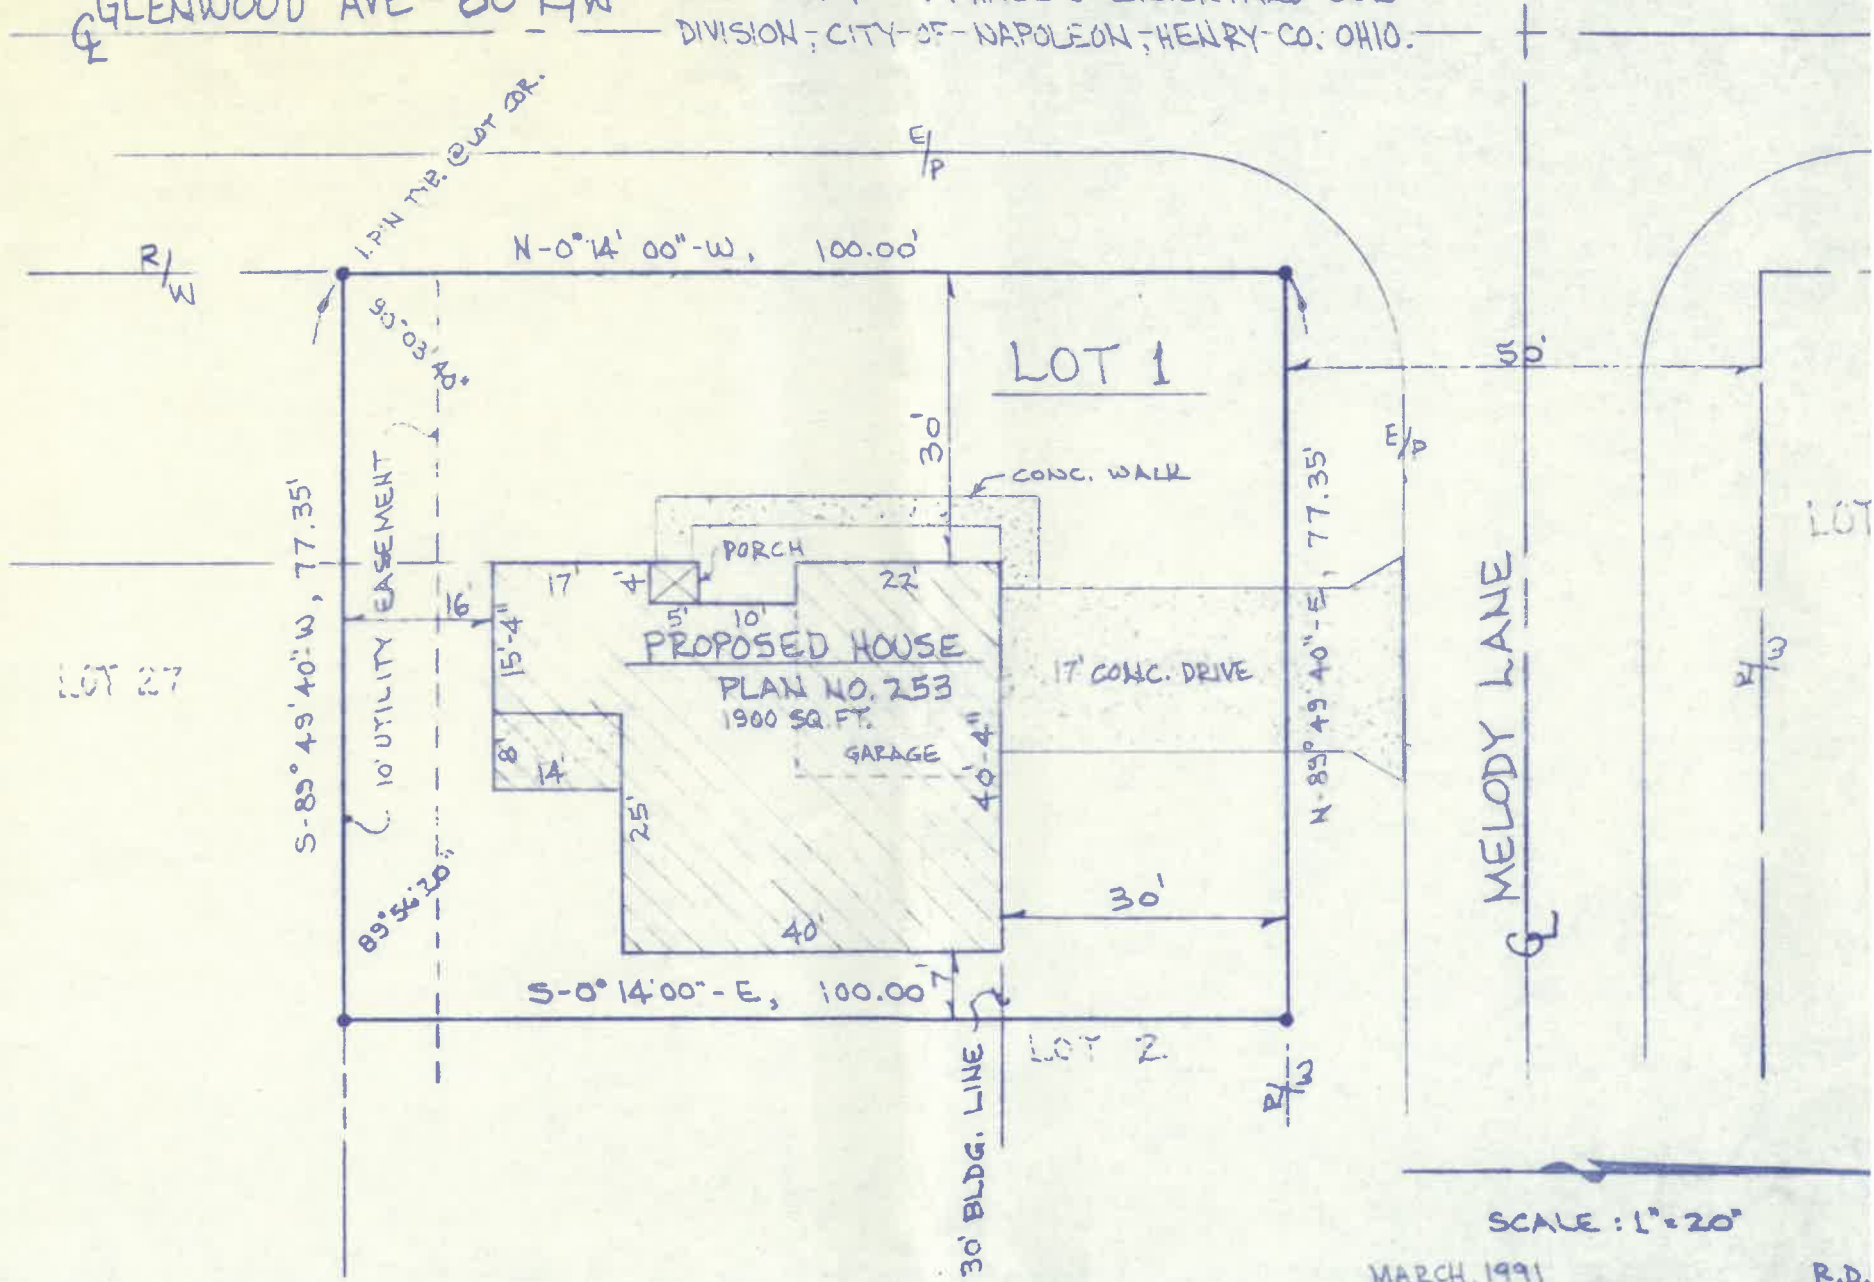

SCALE : 1" = 20"

MARCH, 1991

985 Melody

R.D.

Bl. 4