


12/6/2023

Elling Plumbing + Heating

Drawn By: A. DeBl

1"=20'

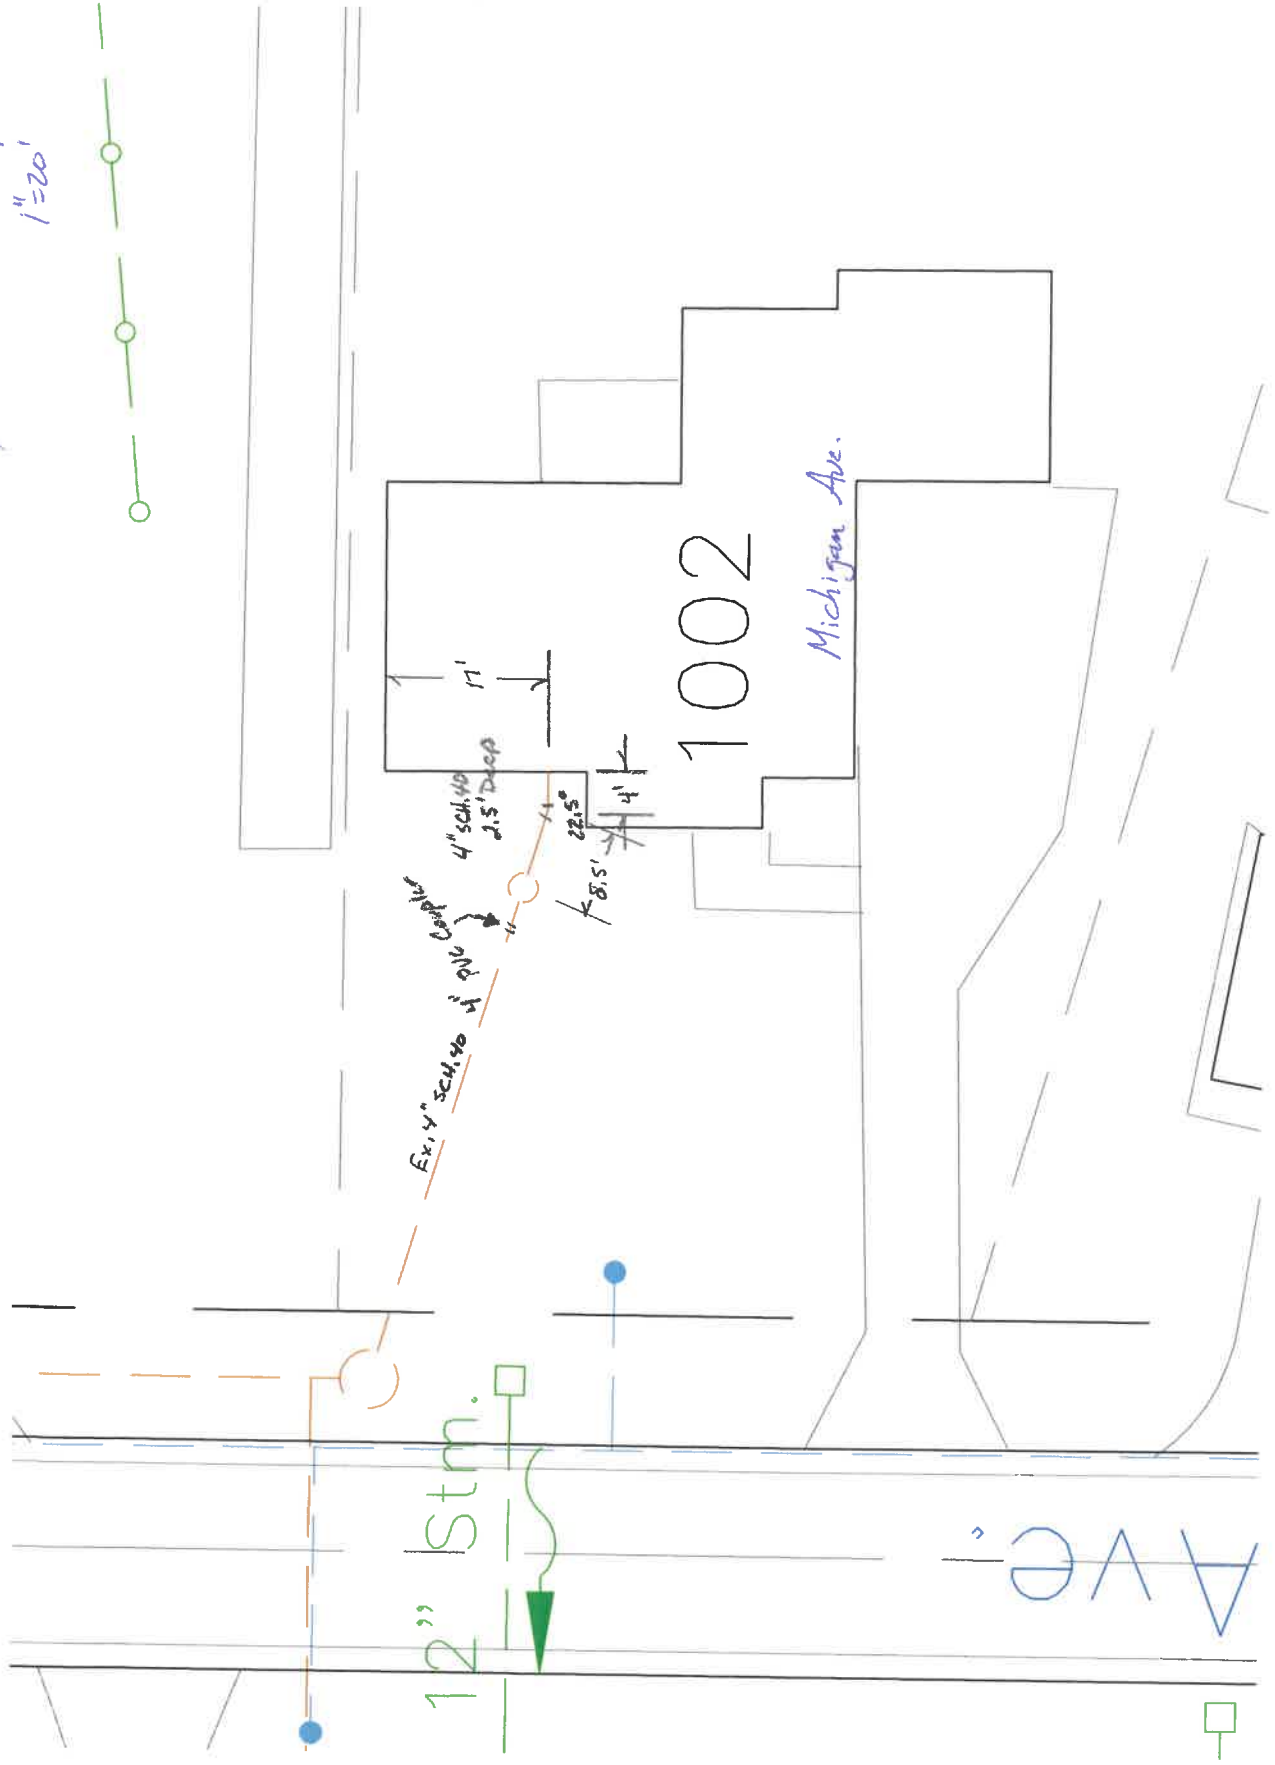

Ex. 4" SCH. 40 4' 0" x 2' 0" Complete

4" SCH. 40
2.5' Deep

8.5' 22.5'

12" Stm.

1002

Michigan Ave.

Ave.