
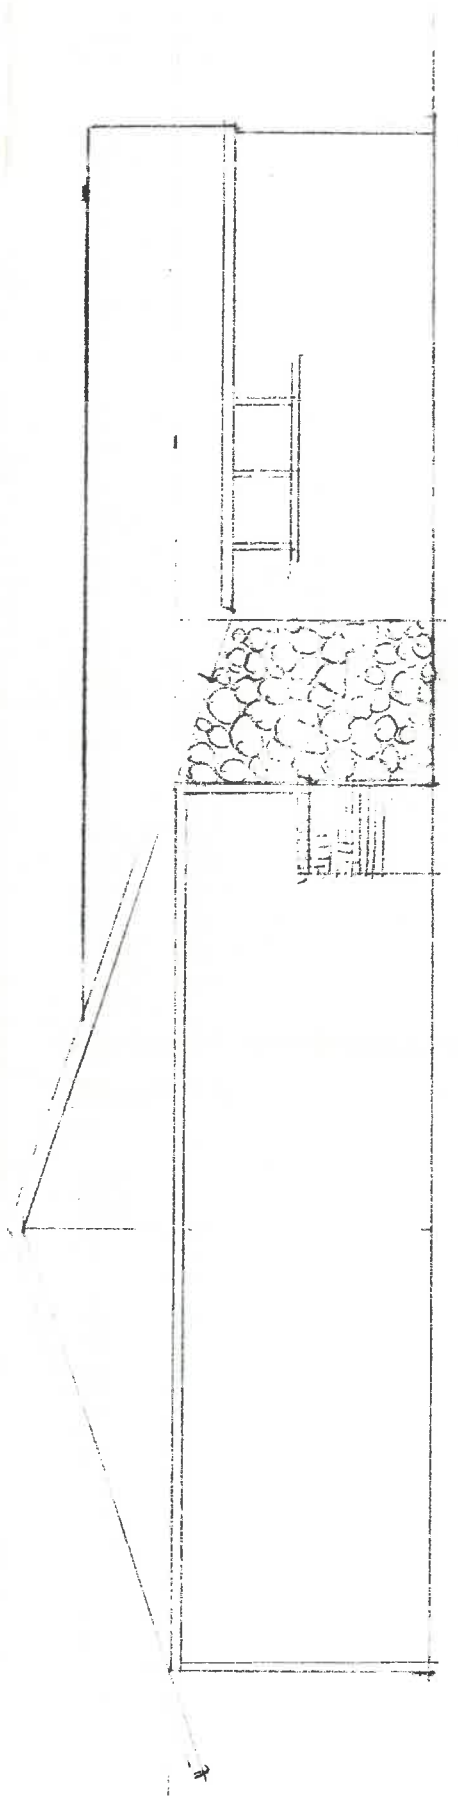
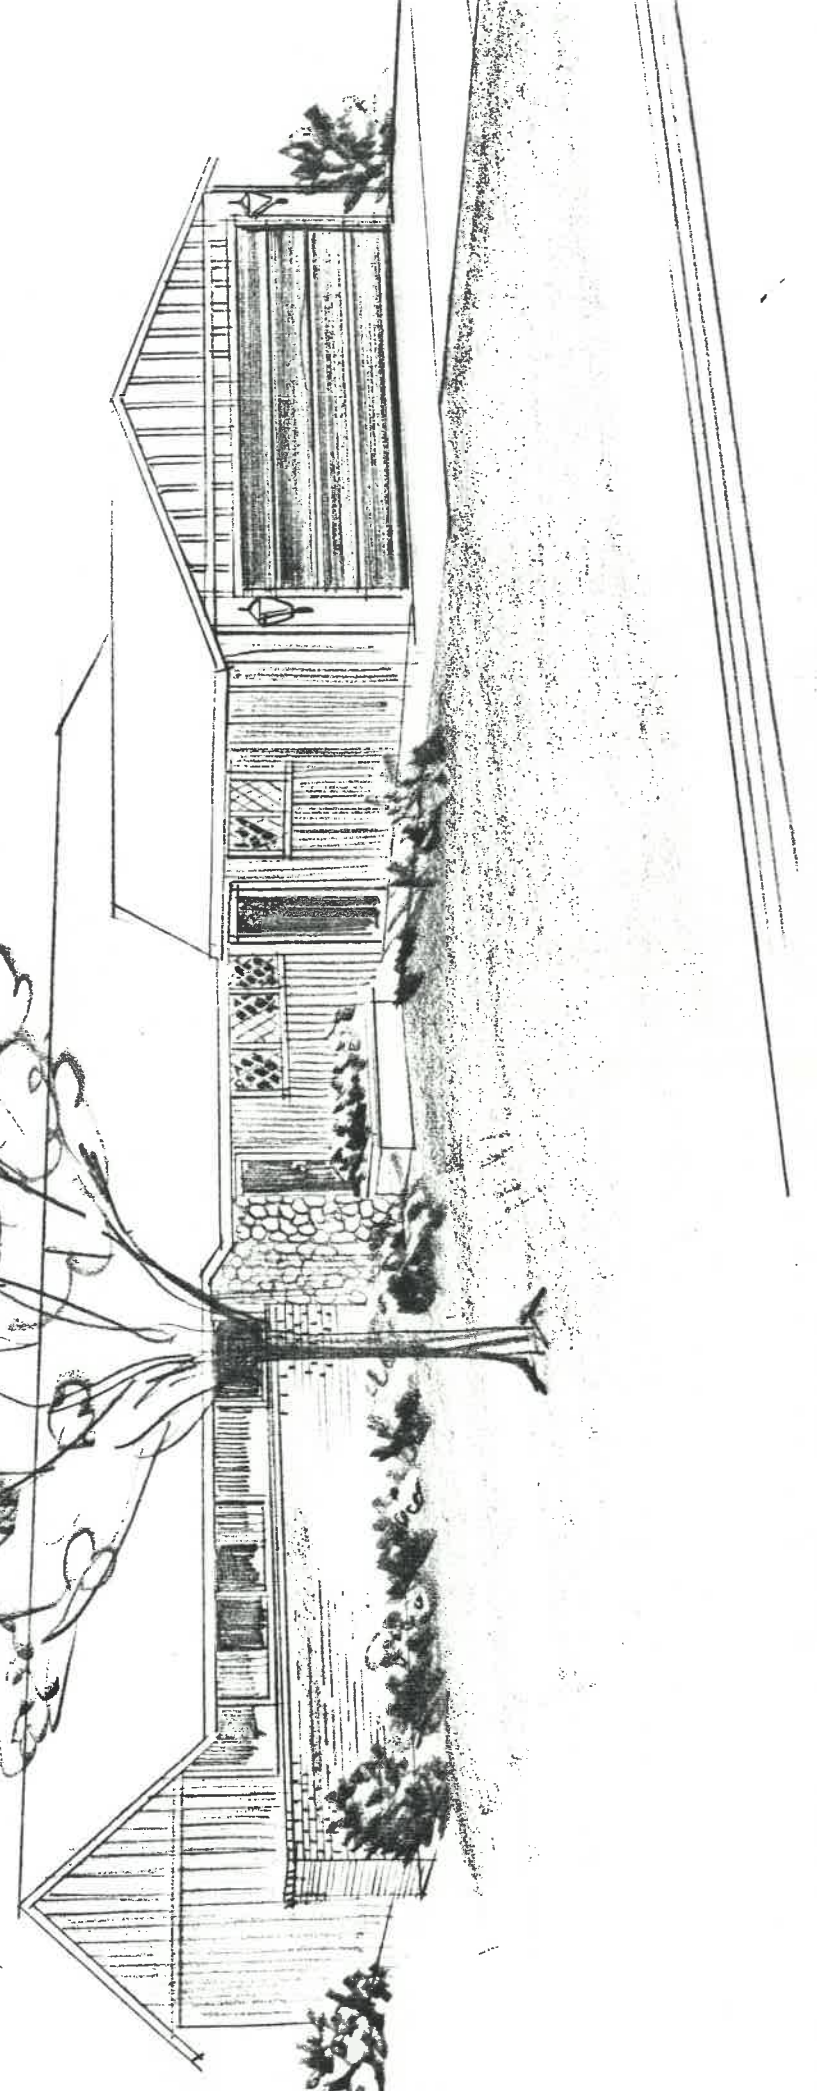



1121 Michigan

MARVIN & MARLIN ELLING  
1121 MICHIGAN AVE

9/9/85 Wanted to extend garage out from  
front of house, average setback from  
street in existing house. Not possible  
without variance - PHG/ym

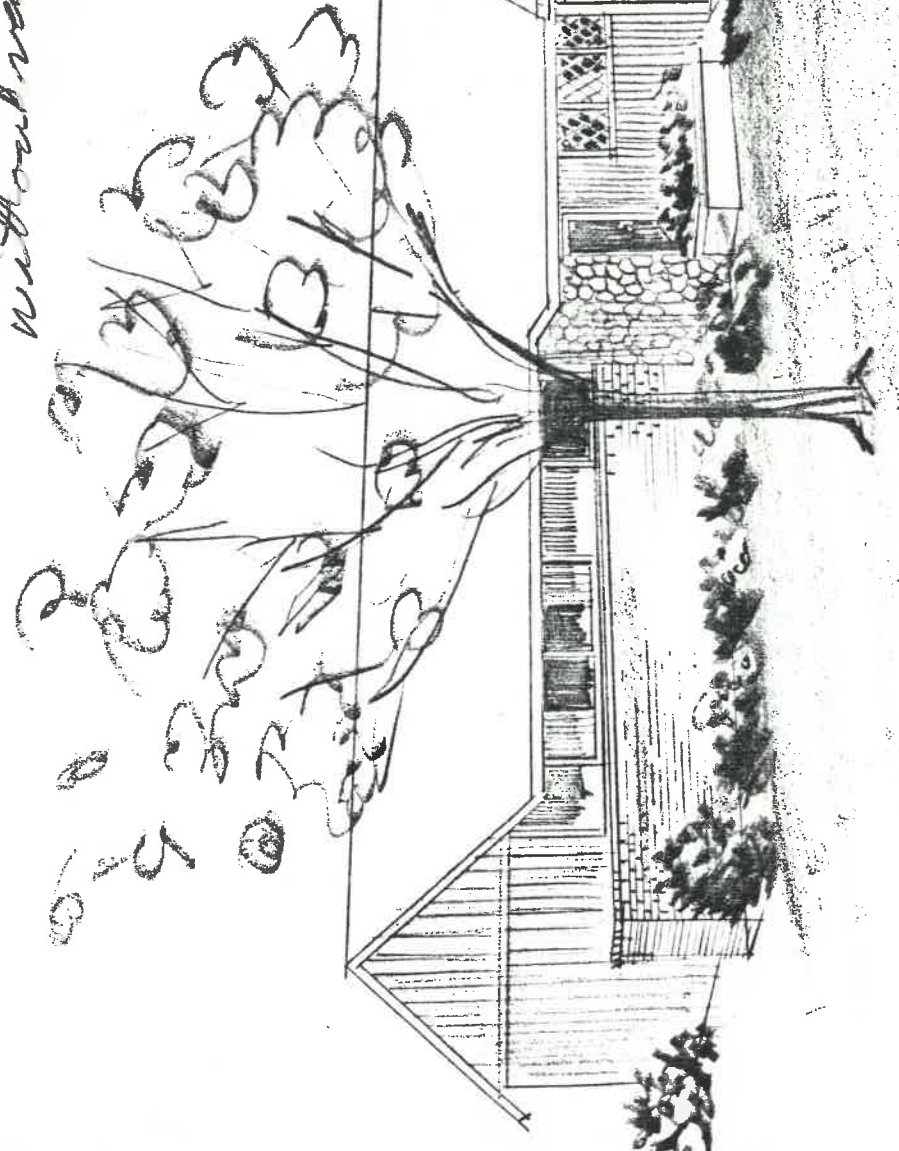

SIDE ELEVATION

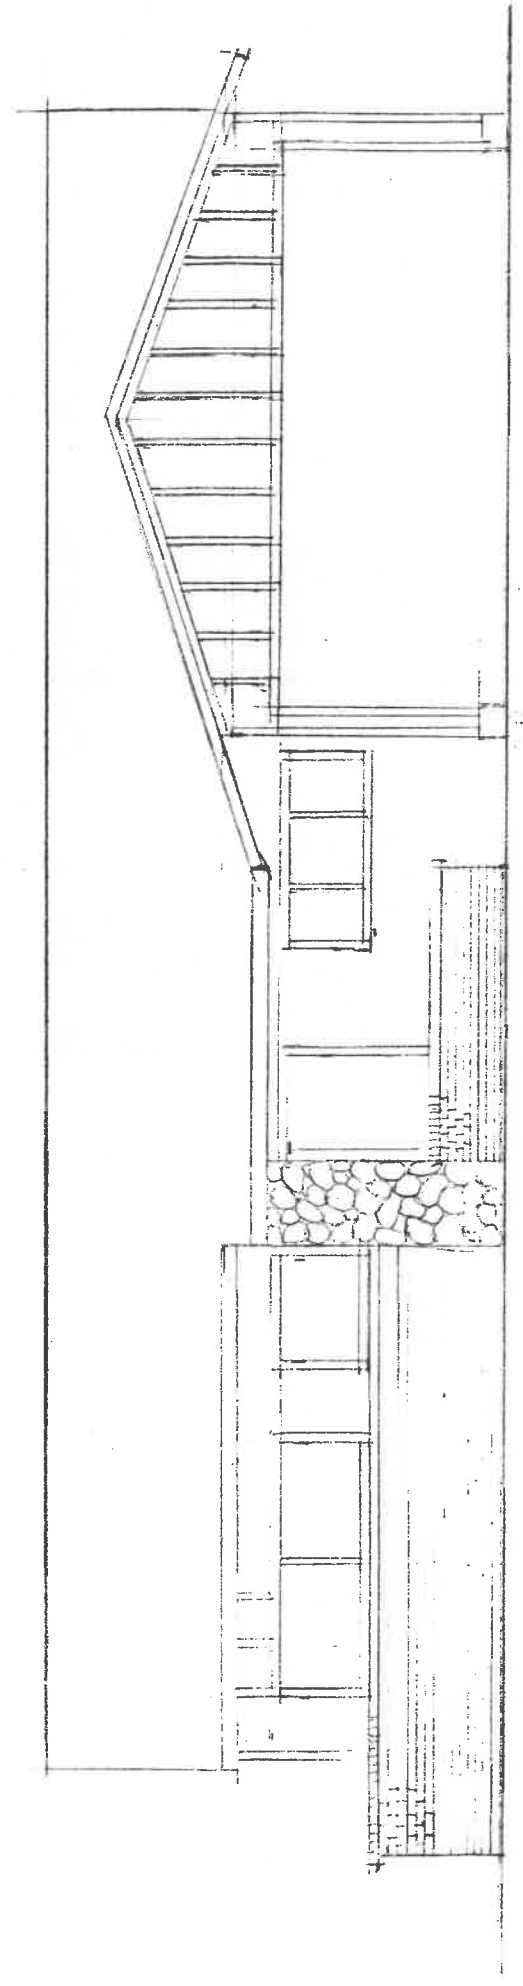

FRONT ELEVATION

MARVIN + MARILYN ELLING  
1121 MICHIGAN AVE

52'

7'

EXISTING HOUSE  
1121 MICHIGAN AVE.

19'6" X 21'2 1/2"  
GARAGE

21'2 1/2"

14'6"

46'2 1/2"

25"

A MICHIGAN AVE CURB

1. NORBERT EICKHOFF, GARAGE IS 24'4" TO CURB ON MICH. AVE. - THREE HOUSES FROM US.
  2. JOHN WACHTMANN HOUSE IS 23'8" TO CURB ON MICH. AVE.
  3. HOUSE ON CORNER OF WOODLAWN + MICH. IS 21'3" TO CURB ON MICH. AVE.
- CUR PLAN IS 25' TO CURB ON MICH.

1/8" PLAN = 1'